



WELLINGTON LANE - WHITEHALL ROAD CYCLE TRACK SCHEME



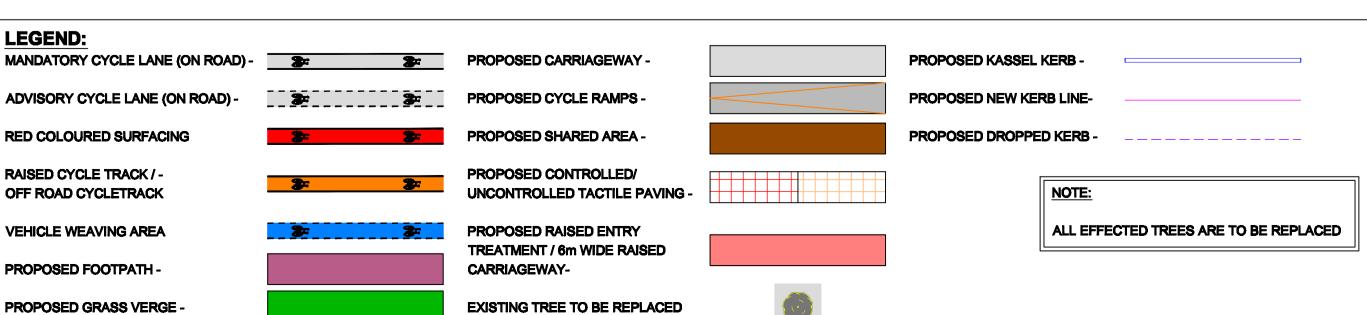

RECOMMENDED
SCHEME PROPOSED LAYOUT
SHEET 6 OF 7



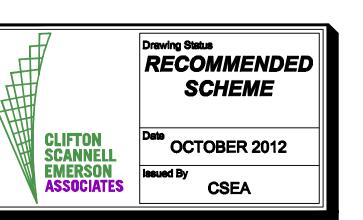

COMHAIRLE CONTAE ATHA CLIATH THEAS
SOUTH DUBLIN COUNTY COUNCIL

WELLINGTON LANE - WHITEHALL ROAD
CYCLE TRACK SCHEME

RECOMMENDED SCHEME
Dwg. Title
PROPOSED LAYOUT

Drawn By
CP
Dete OCTOBER 2012

Checked by
PL
Scale AS SHOWN @ A1

11_136_071

OSI Licence No.: EN 0042406 A1 - COPYRIGHT 2006 ©