



WELLINGTON LANE - WHITEHALL ROAD CYCLE TRACK SCHEME

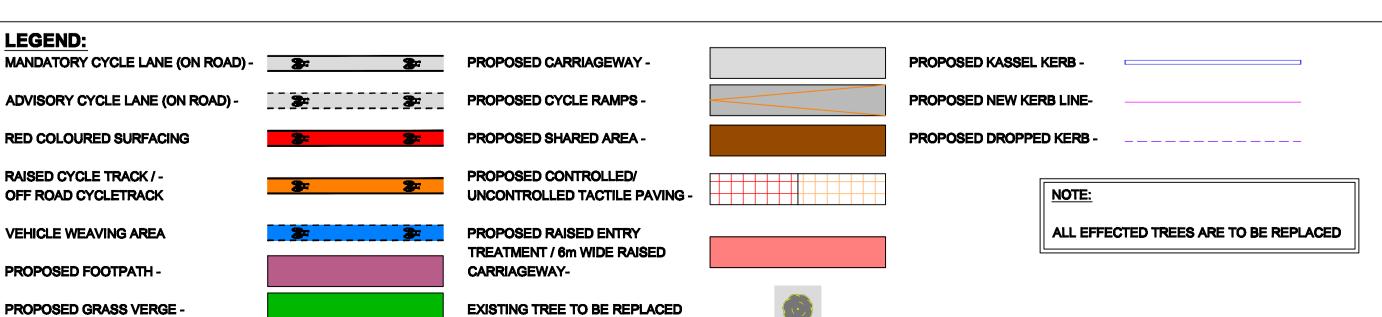



RECOMMENDED
SCHEME PROPOSED LAYOUT
SHEET 7 OF 7



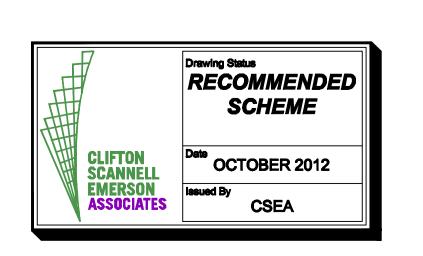

OSI Licence No.: EN 0042406 A1 - COPYRIGHT 2006 C

COMHAIRLE CONTAE ATHA CLIATH THEAS
SOUTH DUBLIN COUNTY COUNCIL

WELLINGTON LANE - WHITEHALL ROAD
CYCLE TRACK SCHEME

RECOMMENDED SCHEME
PROPOSED LAYOUT

Drawn By CP Date OCTOBER 2012

Checked by PL Scale AS SHOWN @ A1

11_136_072