


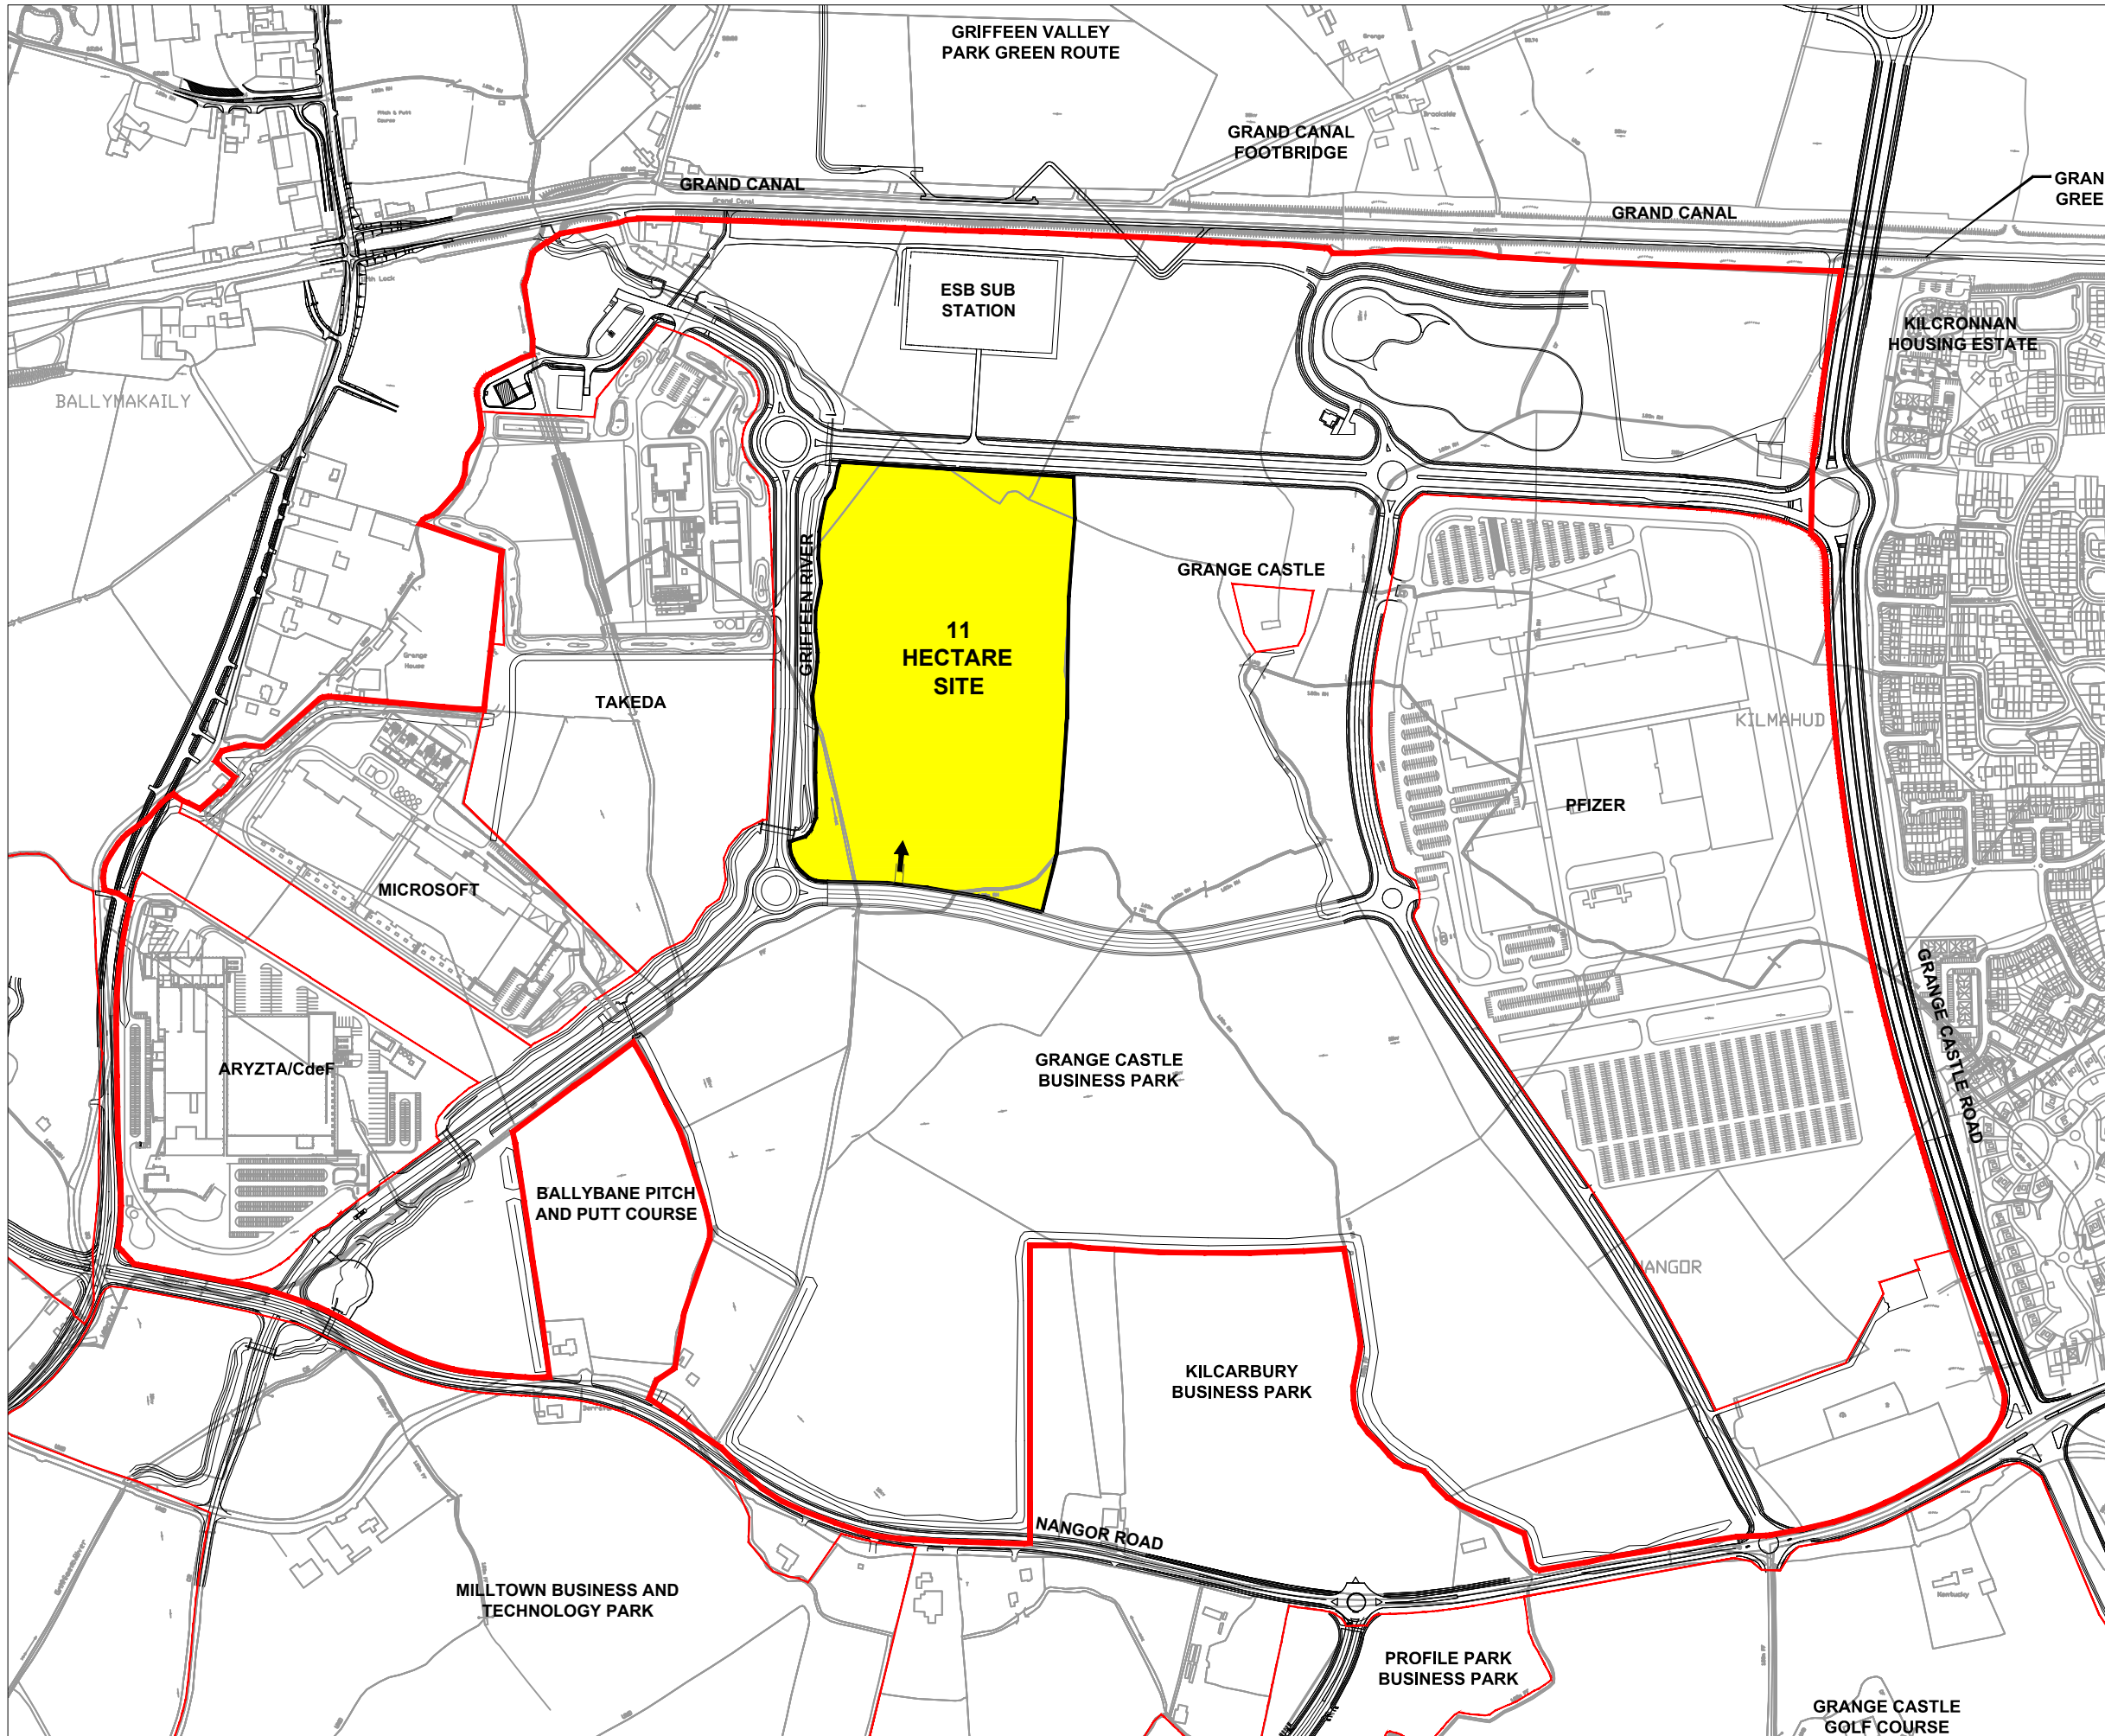

LEGEND

PROPOSED ENTRANCE LOCATION



A	Entrance Locations Added	PW	20/11/12
Revision	Description	Initials	Date



CLIFTON SCANNELL EMERSON ASSOCIATES
Consulting Engineers
Studio Lodge, Southdown Ave, Blackrock, Co. Dublin, Ireland
Tel: +353 (0)1 200 0000 Fax: +353 (0)1 200 0000 Email: info@cs-ea.ie

Architect	SOUTH DUBLIN COUNTY COUNCIL		
Client	GRANGE CASTLE BUSINESS PARK		
Project	PROPOSED 11 HECTARE SITE		
Dwg. Title			
Drawn By	PW	Date	19/11/12
Checked by	RG	Scale	NTS
Dwg. No.	02_028D_218-A		