


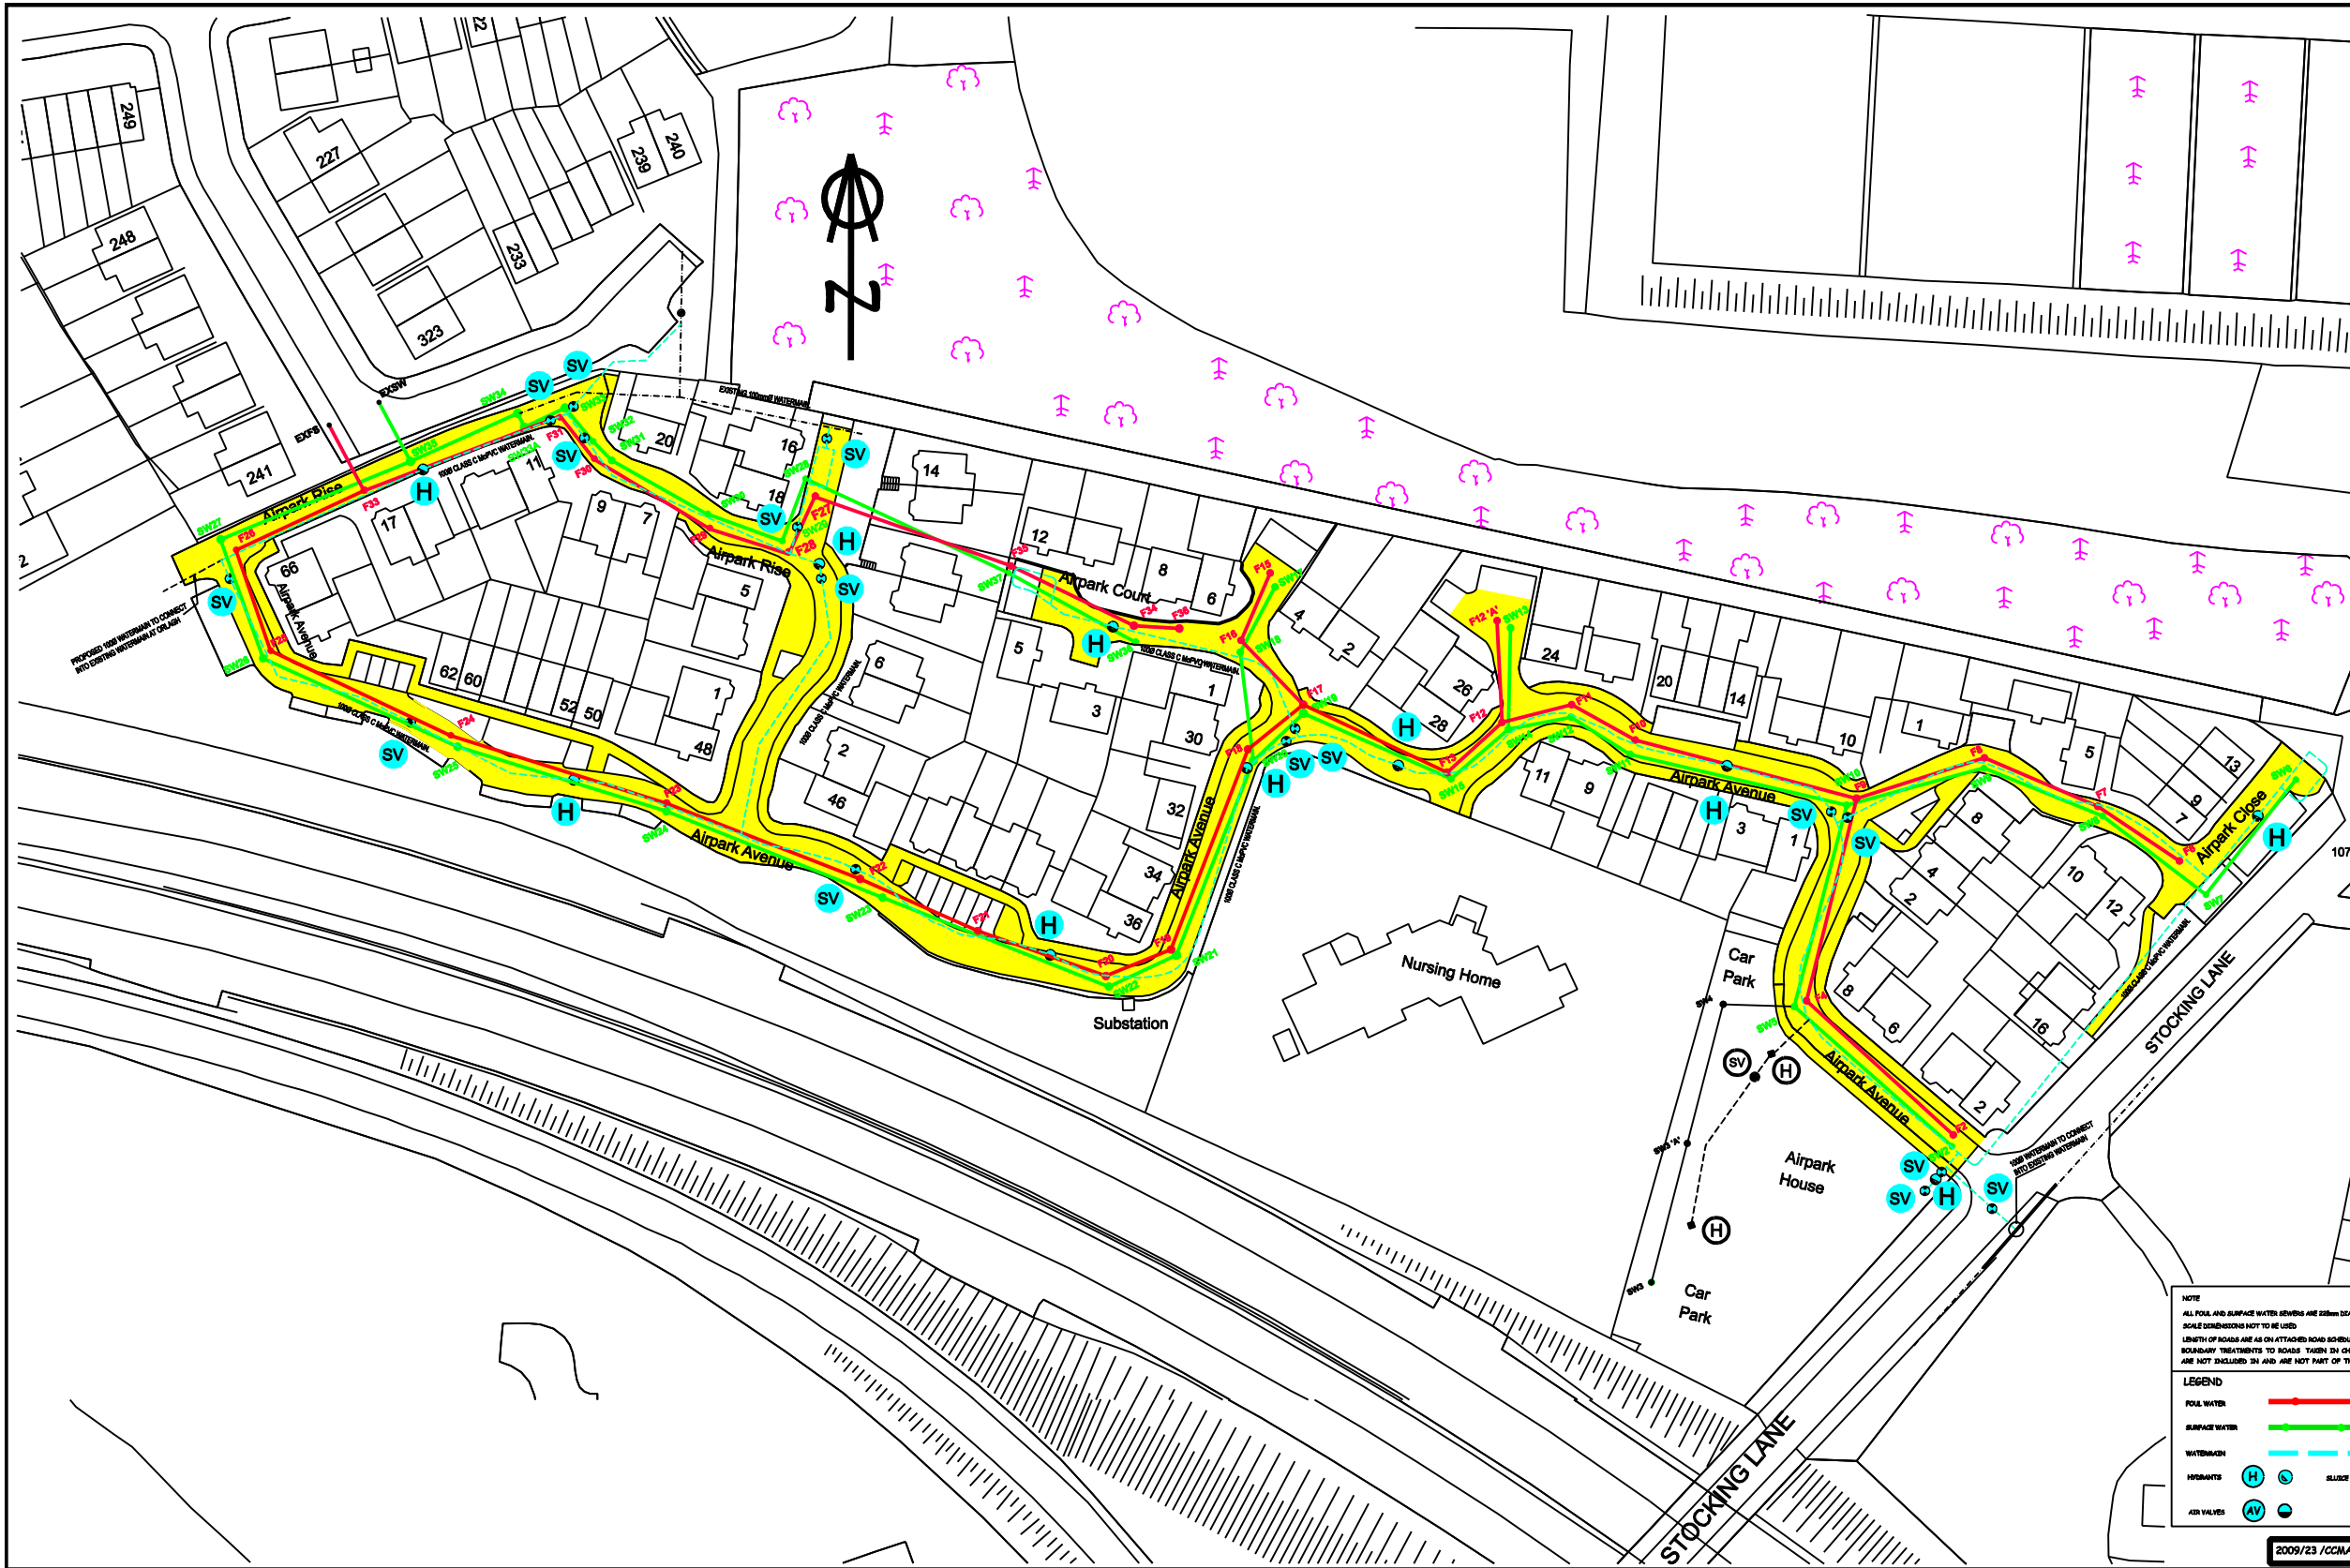

| MH No.  | C.L.    | I.L.    | MH No.  | C.L.    | I.L.    |
|---------|---------|---------|---------|---------|---------|
| SW2     | 112.907 | 110.966 | F2      | 112.904 | 110.932 |
| SW3     | 114.000 | 111.200 | F4      | 110.877 | 109.099 |
| SW3 'A' |         |         | F6      | 109.048 | 107.588 |
| SW4     | 110.400 | 108.666 | F7      | 108.532 | 107.412 |
| SW5     | 110.891 | 109.405 | F8      | 107.525 | 106.255 |
| SW6     | 108.801 | 107.874 | F9      | 109.112 | 106.955 |
| SW7     | 109.079 | 107.819 | F10     | 107.650 | 106.075 |
| SW8     | 108.567 | 107.410 | F11     | 107.359 | 105.854 |
| SW9     | 108.553 | 107.228 | F12     | 107.239 | 105.434 |
| SW10    | 109.166 | 107.101 | F12 'A' | 107.015 | TBC     |
| SW11    | 107.684 | 106.137 | F13     | 107.079 | 105.289 |
| SW12    | 107.380 | 105.802 | F15     | 106.347 | 105.500 |
| SW13    | 107.013 | 105.936 | F16     | 106.518 | 105.206 |
| SW14    | 107.237 | 105.583 | F17     | 106.797 | 105.074 |
| SW15    | 107.103 | 105.302 | F18     | 106.772 | 105.002 |
| SW17    | 106.260 | 105.400 | F19     | 106.517 | 104.672 |
| SW18    | 106.590 | 104.630 | F20     | 106.454 | 104.595 |
| SW19    | 106.814 | 104.204 | F21     | 106.320 | 104.398 |
| SW20    | 106.798 | 105.078 | F22     | 106.176 | 103.708 |
| SW21    | 106.549 | 104.832 | F23     | 105.161 | 102.546 |
| SW22    | 106.466 | 104.746 | F24     | 103.269 | 101.532 |
| SW23    | 106.241 | 103.901 | F25     | 102.134 | 100.564 |
| SW24    | 105.473 | 102.734 | F26     | 102.000 | 100.522 |
| SW25    | 103.305 | 101.565 | F27     | 102.805 | 101.135 |
| SW26    | 102.104 | 100.104 | F28     | 102.974 | 101.049 |
| SW27    | 101.924 | 99.224  | F29     | 101.878 | 100.228 |
| SW28    | 102.707 | 101.188 | F30     | 101.742 | 100.232 |
| SW30    | 102.329 | 100.339 | F31     | 101.742 | 100.232 |
| SW31    | 101.866 | 99.886  | F33     | 101.697 | 99.893  |
| SW32    | 101.794 | 99.774  | F34     | 106.294 | 105.359 |
| SW33    | 101.695 | 99.142  | F35     | 105.952 | 101.200 |
| SW34    | 101.824 | 98.804  | F36     | 106.408 | 105.273 |
| SW35    | 101.646 | 98.806  | EXFS    | 101.07  | 97.833  |
| SW36    | 106.312 | 104.952 |         |         |         |
| SW37    | 105.946 | 104.146 |         |         |         |
| EXSW    | 101.13  | 97.83   |         |         |         |
| SW33A   | -       | -       |         |         |         |
| SW29    | -       | -       |         |         |         |

NOTE  
ALL POUL AND SURFACE WATER DEVICES ARE 225mm DIA UNLESS OTHERWISE STATED  
SCALE DIMENSIONS NOT TO BE USED  
LENGTH OF ROADS ARE AS ON ATTACHED ROAD SCHEDULE  
ROADWAY TREATMENTS TO ROADS TAKEN IN CHARGE LA WALLS AND / OR BUILDINGS  
ARE NOT INCLUDED IN AND ARE NOT PART OF THE TAKEN IN CHARGE PROCEDURE

LEGEND  
POUL WATER: RED  
SURFACE WATER: GREEN  
WATERMAIN: BLUE  
HYDRANTS: H  
VALVES: V  
RISER VALVES: SV

| REV | DESCRIPTION | DATE |
|-----|-------------|------|
|     |             |      |

COMHAIRLE CONTAE ÁTHA CLIATH THEAS  
SOUTH DUBLIN COUNTY COUNCIL  
BUILDING AND DEVELOPMENT CONTROL

Frank Nevin  
Director of Land Use,  
Economic and Transport Planning

WILLIAM PURCELL  
Dip. Eng., C.Eng., M.Sc., F.I.E.T.  
CHARTERED ENGINEER  
SENIOR ENGINEER

TAKING IN CHARGE SCHEME  
**Airpark Rathfarnham**

Area Committee: Rathfarnham

|                     |                         |
|---------------------|-------------------------|
| Drawn By: G. MAHER  | CHECKED:                |
| Scale: 1 / 500 @ A0 | O.S. Ref. NO. 3391 - 22 |
| Date: March 2013    | S.C. NO. 1388           |