


OPTION A:
PROPOSED CLOSURE OF RIGHT OF
WAY AT GRASS STRIP BETWEEN
MOUNT BELLEW WAY AND BEWLEY
GROVE

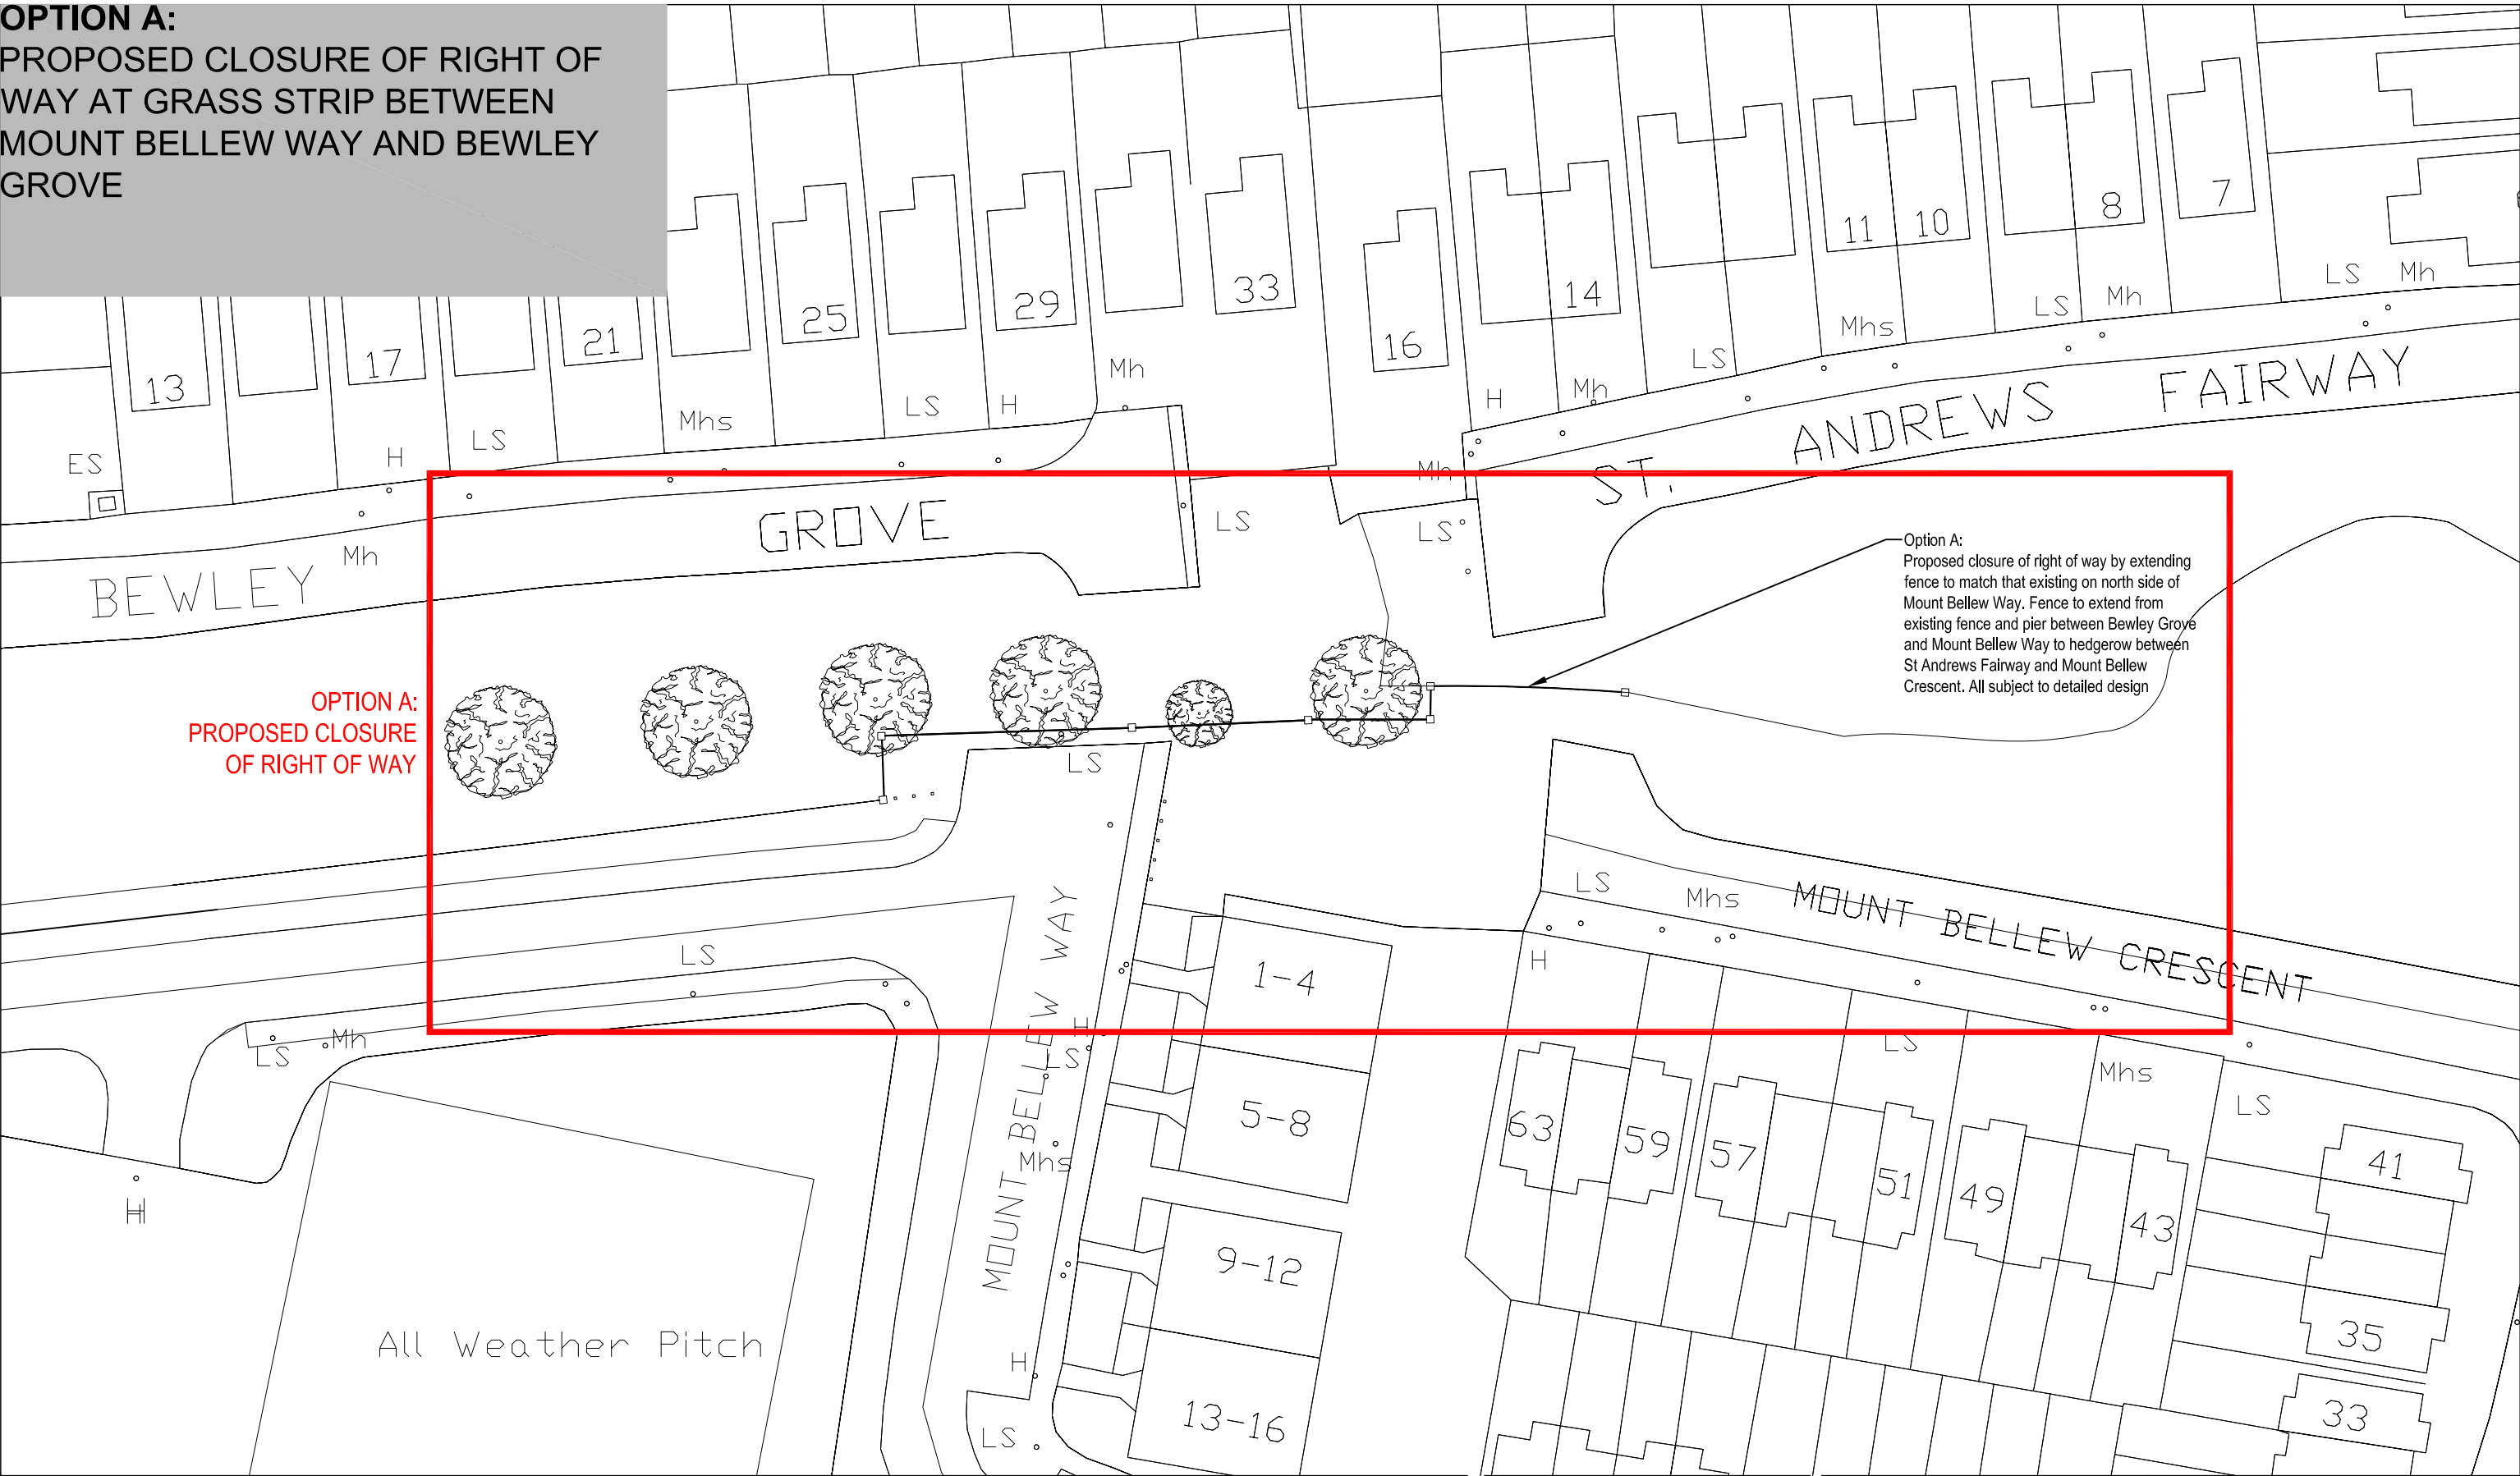

OPTION A:
PROPOSED CLOSURE
OF RIGHT OF WAY

Option A:
Proposed closure of right of way by extending
fence to match that existing on north side of
Mount Bellew Way. Fence to extend from
existing fence and pier between Bewley Grove
and Mount Bellew Way to hedgerow between
St Andrews Fairway and Mount Bellew
Crescent. All subject to detailed design

NORTH:



ALL DRAWINGS ARE THE COPYRIGHT OF THE ARCHITECTS AND MAY NOT BE USED IN WHOLE OR IN PART WITHOUT THEIR EXPRESSED PERMISSION IN WRITING.
DO NOT SCALE USE WRITTEN DIMENSIONS
ONLY: ALL DIMENSIONS TO BE CHECKED ON SITE BY THE CONTRACTOR AND ANY DISCREPANCIES REPORTED TO THE ARCHITECTS IMMEDIATELY.

KEY PLAN:

NOTES / LEGENDS:

PROJECT: WORKS IN RELATION TO RIGHT OF WAY AT MOUNT BELLEW AND BEWLEY		
REVISION	DATE	NO.

DRAWING: OPTION A: DETAIL OF PROPOSED CLOSURE OF RIGHT OF WAY PART 8		
SCALE: 1:500	PAPER SIZE: A3	
DRAWN BY: SF	CHECKED BY: PH	
JOB NO. -	DRAWING NO. -	REV. -
DATE OF ORIGIN: JUNE 13		



**Comhairle Contae
Átha Cliath Theas
South Dublin County Council**
Architects' Department,
County Hall, Tallaght,
Dublin 24.
Tel: 01 414 9000

County Architect - Eddle Conroy
B. Arch., M. Arch.Sc., FRIAI.