


**OPTION B:**  
PROPOSED NEW FOOTPATH AT RIGHT  
OF WAY BETWEEN MOUNT BELLEW,  
BEWLEY AND ST. ANDREWS ESTATES  
INCLUDING NEW PUBLIC LIGHTING,  
TRIMMING OF UNDERGROWTH.

INCLUDES PROPOSED NEW DROP  
OFF LOCATION AT LUCAN EDUCATE  
TOGETHER SCHOOL ON MOUNT  
BELLEW WAY,

ALSO INCLUDES NEW SET DOWN AND  
DROP OFF ON R136 AT PEDESTRIAN  
ENTRANCE TO MOUNT BELLEW  
ESTATE

ALSO INCLUDES NEW CAR PARK AT  
WILLSBROOK PARK.

ALL AS ALTERNATIVE TO PROPOSED  
CLOSURE OF RIGHT OF WAY (OPTION  
A)

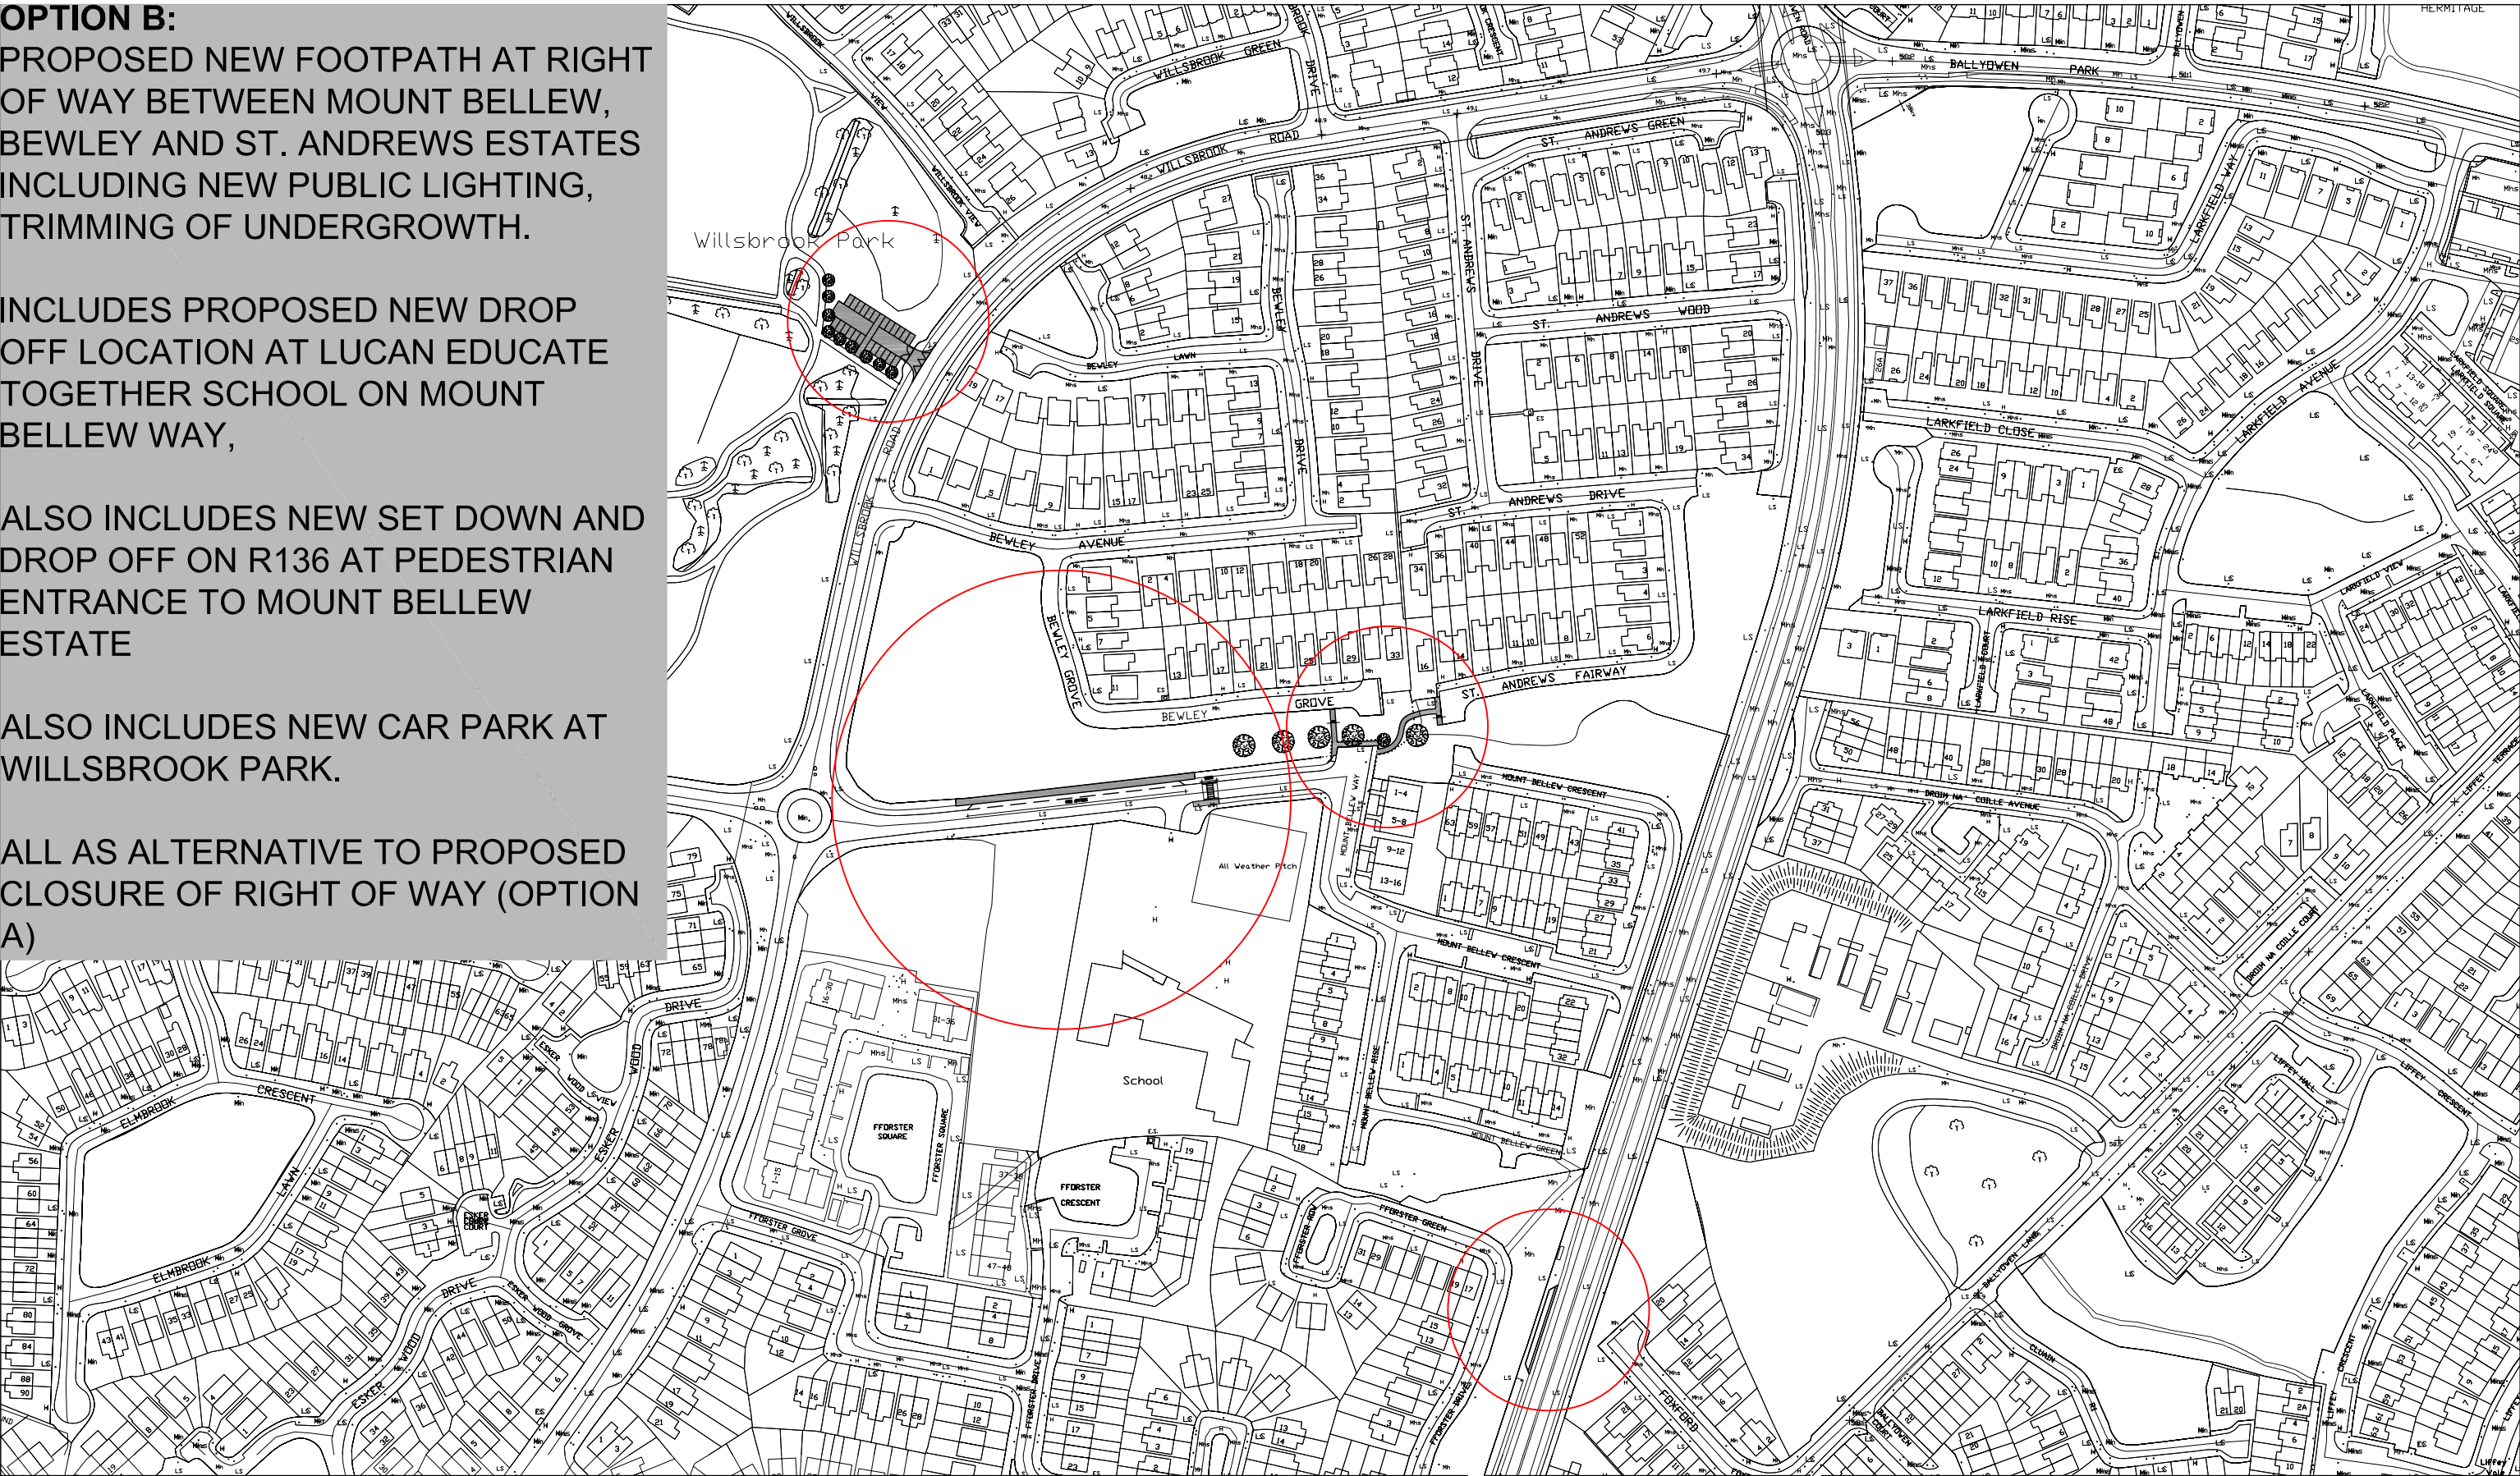

NORTH:

KEY PLAN:

NOTES / LEGENDS:

PROJECT: WORKS IN RELATION TO  
RIGHT OF WAY AT  
MOUNT BELLEW AND BEWLEY

REVISION	DATE	NO.

DRAWING: **OPTION B:**  
**PROPOSED FOOTPATH &  
NEW CAR PARKING PROVISION**

**PART 8**

SCALE: 1:2500		PAPER SIZE: A3	
DRAWN BY: SF		CHECKED BY: PH	
JOB NO. -		DRAWING NO. -	REV. -
DATE OF ORIGIN: JUNE 13			

**Comhairle Contae  
Átha Cliath Theas  
South Dublin County Council**  
Architects' Department,  
County Hall, Tallaght,  
Dublin 24.  
Tel: 01 414 9000

County Architect - Eddie Conroy  
B. Arch., M. Arch.Sc., FRIAI.