


OPTION B:
PROPOSED NEW FOOTPATH AT RIGHT
OF WAY BETWEEN MOUNT BELLEW,
BEWLEY AND ST. ANDREWS ESTATES
INCLUDING NEW PUBLIC LIGHTING,
TRIMMING OF UNDERGROWTH.

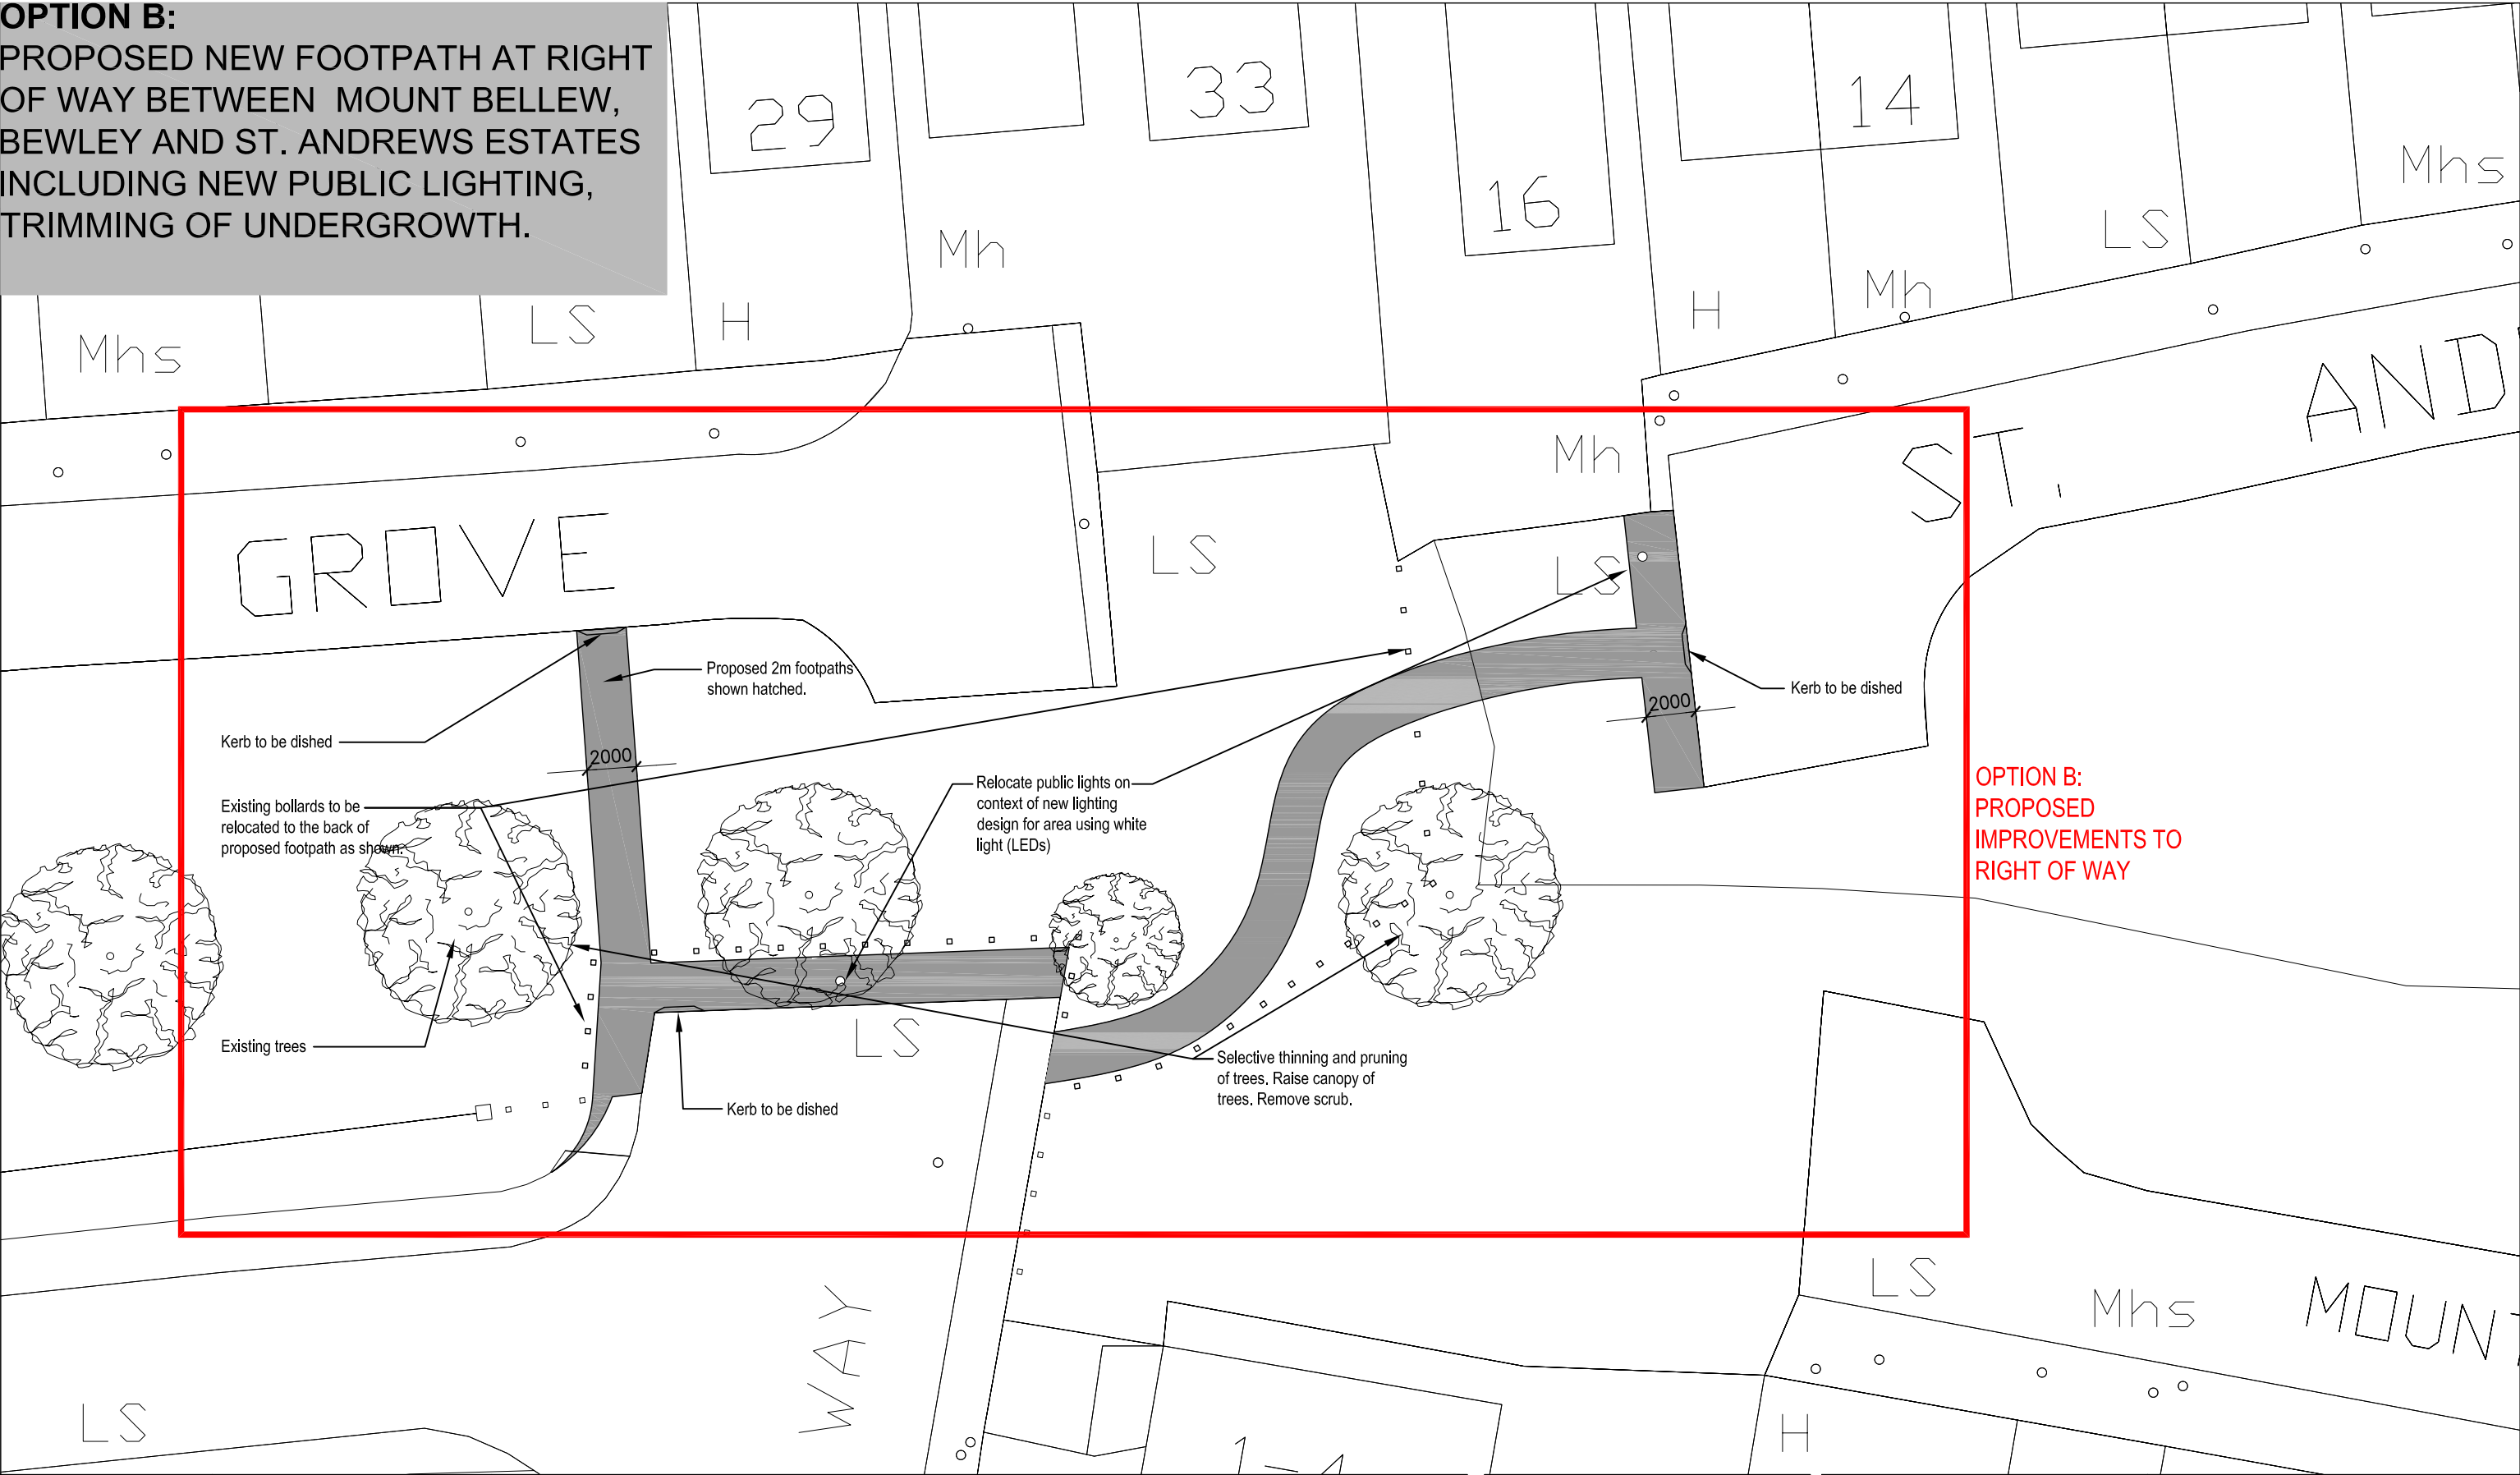

OPTION B:
PROPOSED
IMPROVEMENTS TO
RIGHT OF WAY

NORTH:



KEY PLAN:

NOTES / LEGENDS:

PROJECT:
WORKS IN RELATION TO
RIGHT OF WAY AT
MOUNT BELLEW AND BEWLEY

REVISION	DATE	NO.

DRAWING:
OPTION B:
DETAIL OF PROPOSED
FOOTPATH
PART 8

SCALE:		PAPER SIZE:	
1:250		A3	
DRAWN BY: SF		CHECKED BY: PH	
JOB NO. -		DRAWING NO. -	
DATE OF ORIGIN: JUNE 13		REV. -	


**Comhairle Contae
Átha Cliath Theas
South Dublin County Council**
Architects' Department,
County Hall, Tallaght,
Dublin 24.
Tel: 01 414 9000

County Architect - Eddle Conroy
B. Arch., M. Arch.Sc., FRIAI.

ALL DRAWINGS ARE THE COPYRIGHT OF THE ARCHITECTS AND MAY NOT BE USED IN WHOLE OR IN PART WITHOUT THEIR EXPRESSED PERMISSION IN WRITING.
DO NOT SCALE USE WRITTEN DIMENSIONS
ONLY. ALL DIMENSIONS TO BE CHECKED ON SITE BY THE CONTRACTOR AND ANY DISCREPANCIES REPORTED TO THE ARCHITECTS IMMEDIATELY.