


OPTION B:  
PROPOSED SET DOWN / DROP OFF  
AND ROAD CROSSING AT MOUNT  
BELLEW WAY, OPPOSITE SCHOOL

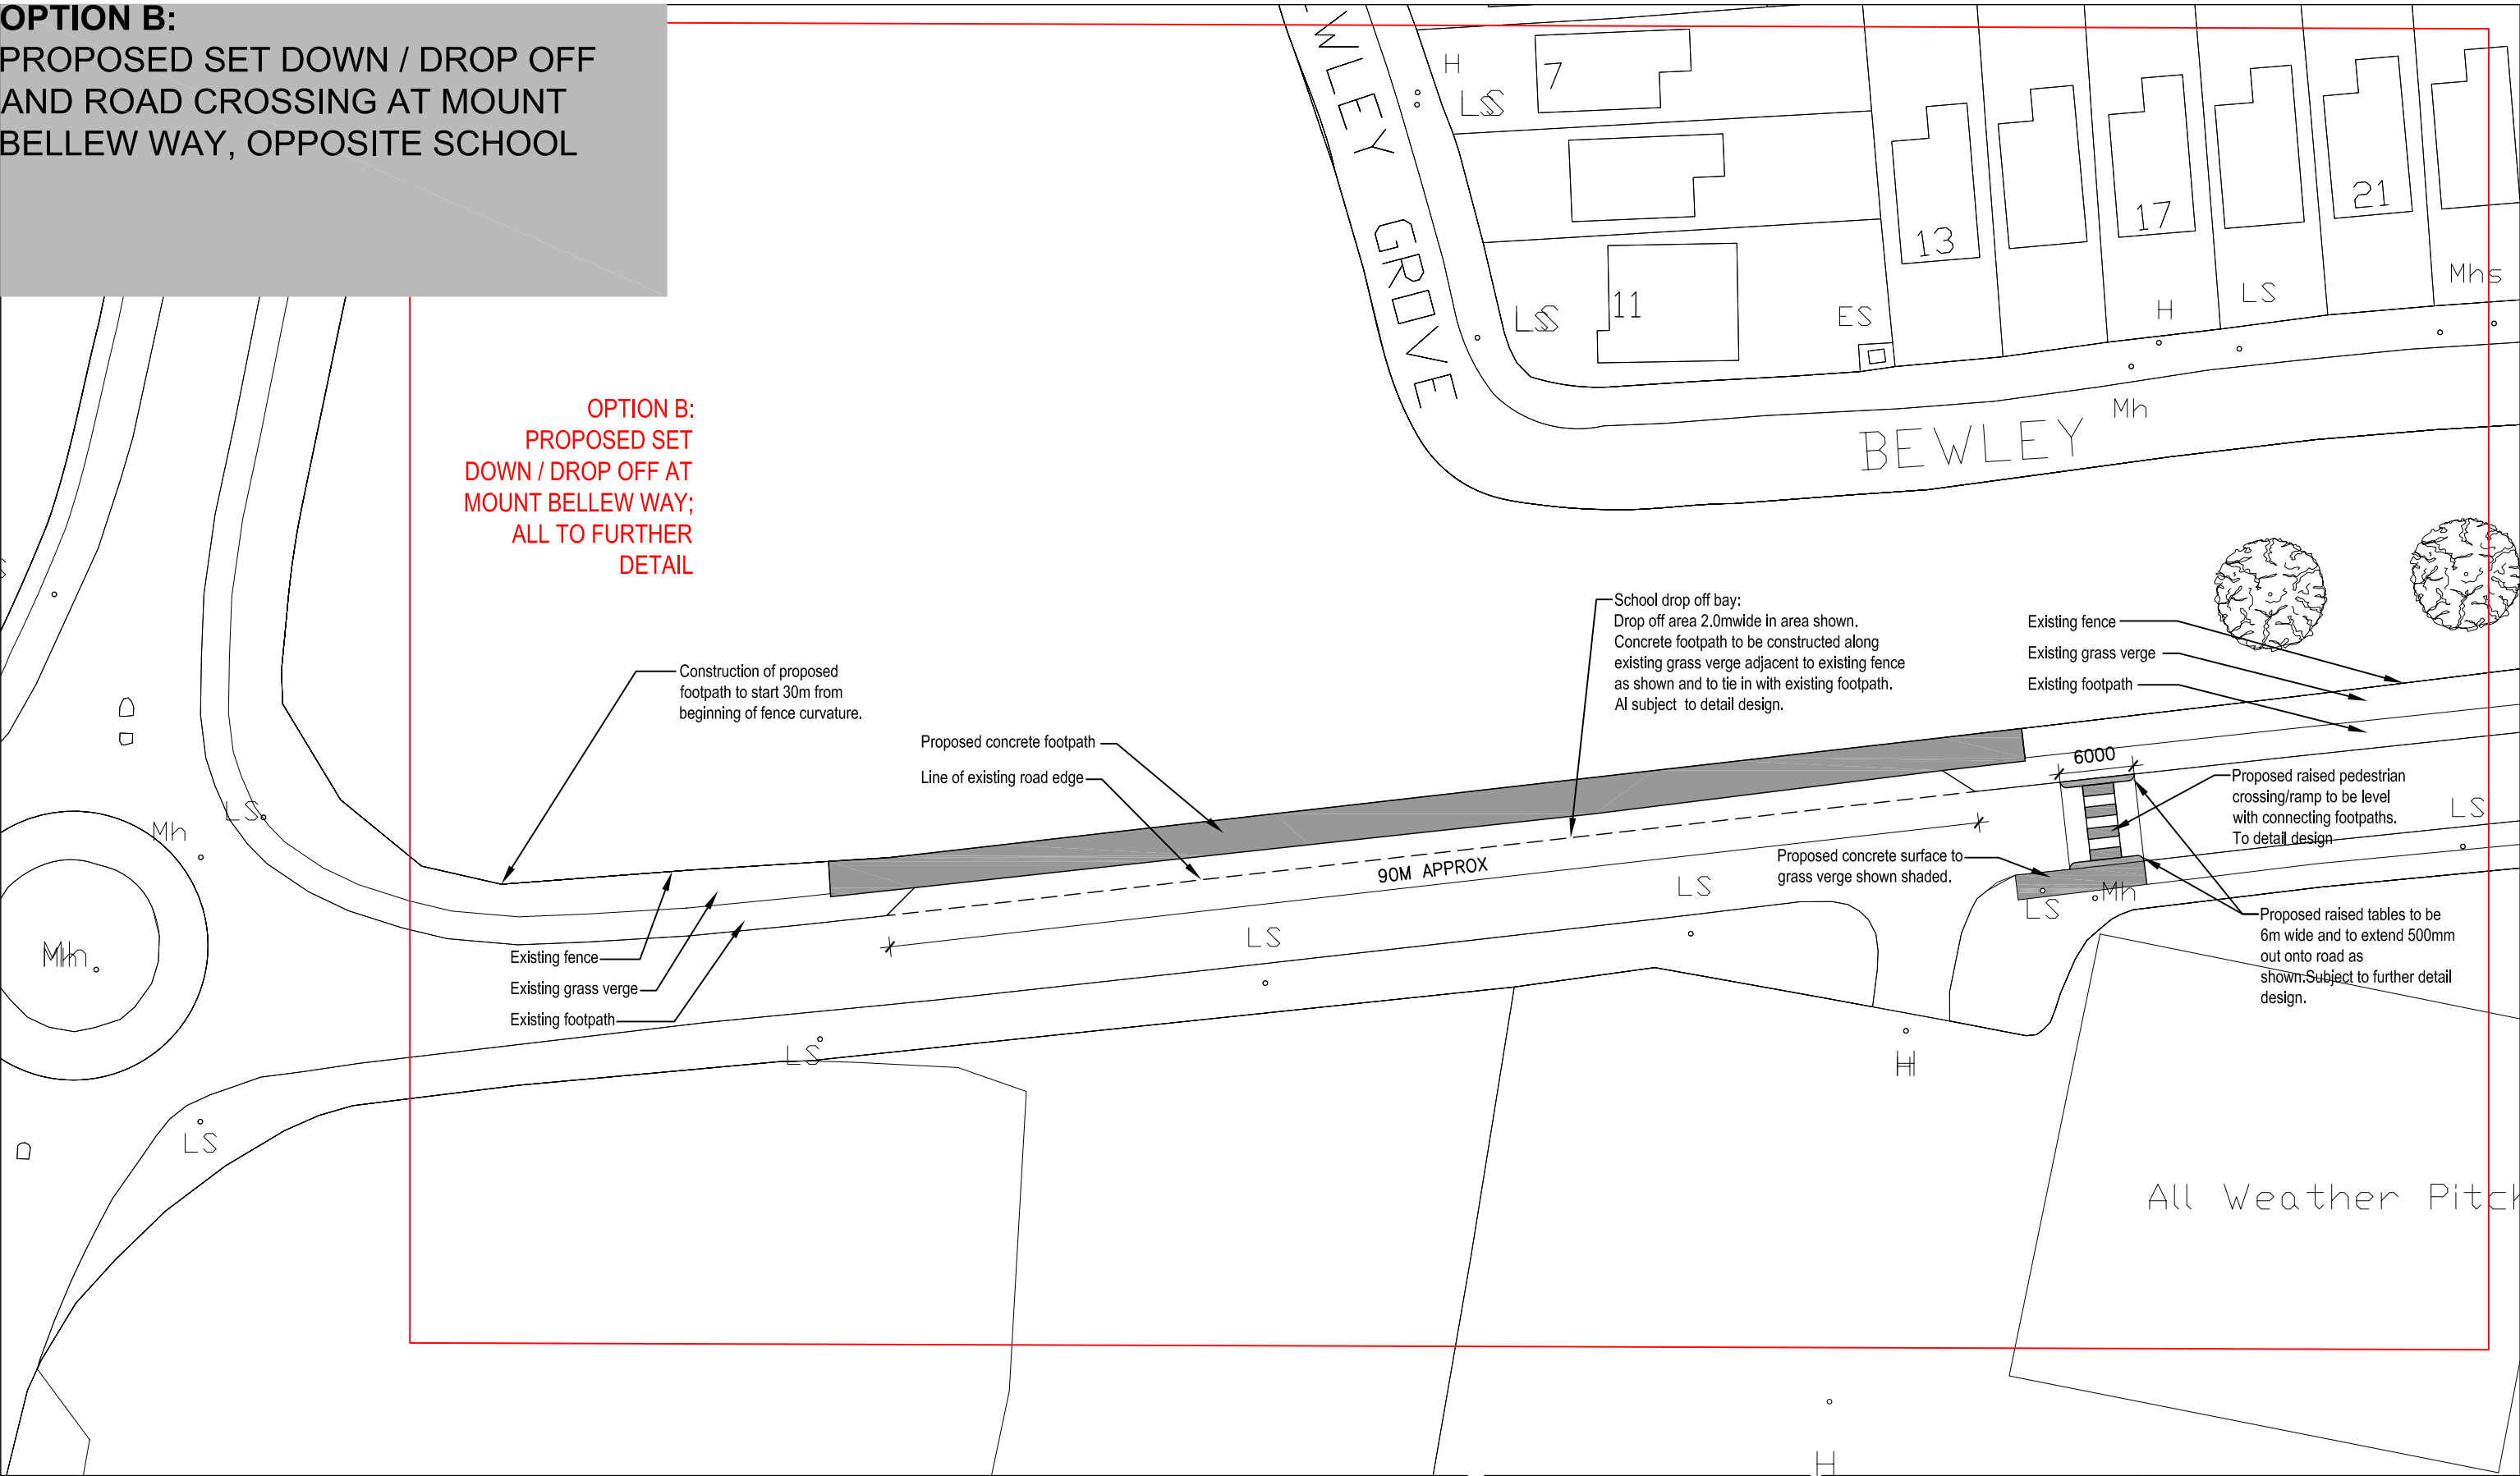

NORTH:

ALL DRAWINGS ARE THE COPYRIGHT OF THE ARCHITECTS AND MAY NOT BE USED IN WHOLE OR IN PART WITHOUT THEIR EXPRESSED PERMISSION IN WRITING.  
DO NOT SCALE USE WRITTEN DIMENSIONS ONLY. ALL DIMENSIONS TO BE CHECKED ON SITE BY THE CONTRACTOR AND ANY DISCREPANCIES REPORTED TO THE ARCHITECTS IMMEDIATELY.

KEY PLAN:

NOTES / LEGENDS:

PROJECT: WORKS IN RELATION TO RIGHT OF WAY AT MOUNT BELLEW AND BEWLEY		
REVISION	DATE	NO.

DRAWING: OPTION B: DETAIL OF PROPOSED SET DOWN AREA AT MOUNT BELLEW WAY		
PART 8		
SCALE: 1:500	PAPER SIZE: A3	
DRAWN BY: SF	CHECKED BY: PH	
JOB NO. -	DRAWING NO. -	REV. -
DATE OF ORIGIN: JUNE 13		

**Comhairle Contae  
Átha Cliath Theas  
South Dublin County Council**  
Architects' Department,  
County Hall, Tallaght,  
Dublin 24.  
Tel: 01 414 9000

County Architect - Eddle Conroy  
B. Arch., M. Arch.Sc., FRIAI.