


OPTION B:
PROPOSED NEW CAR PARK AT
WILLSBROOK PARK.

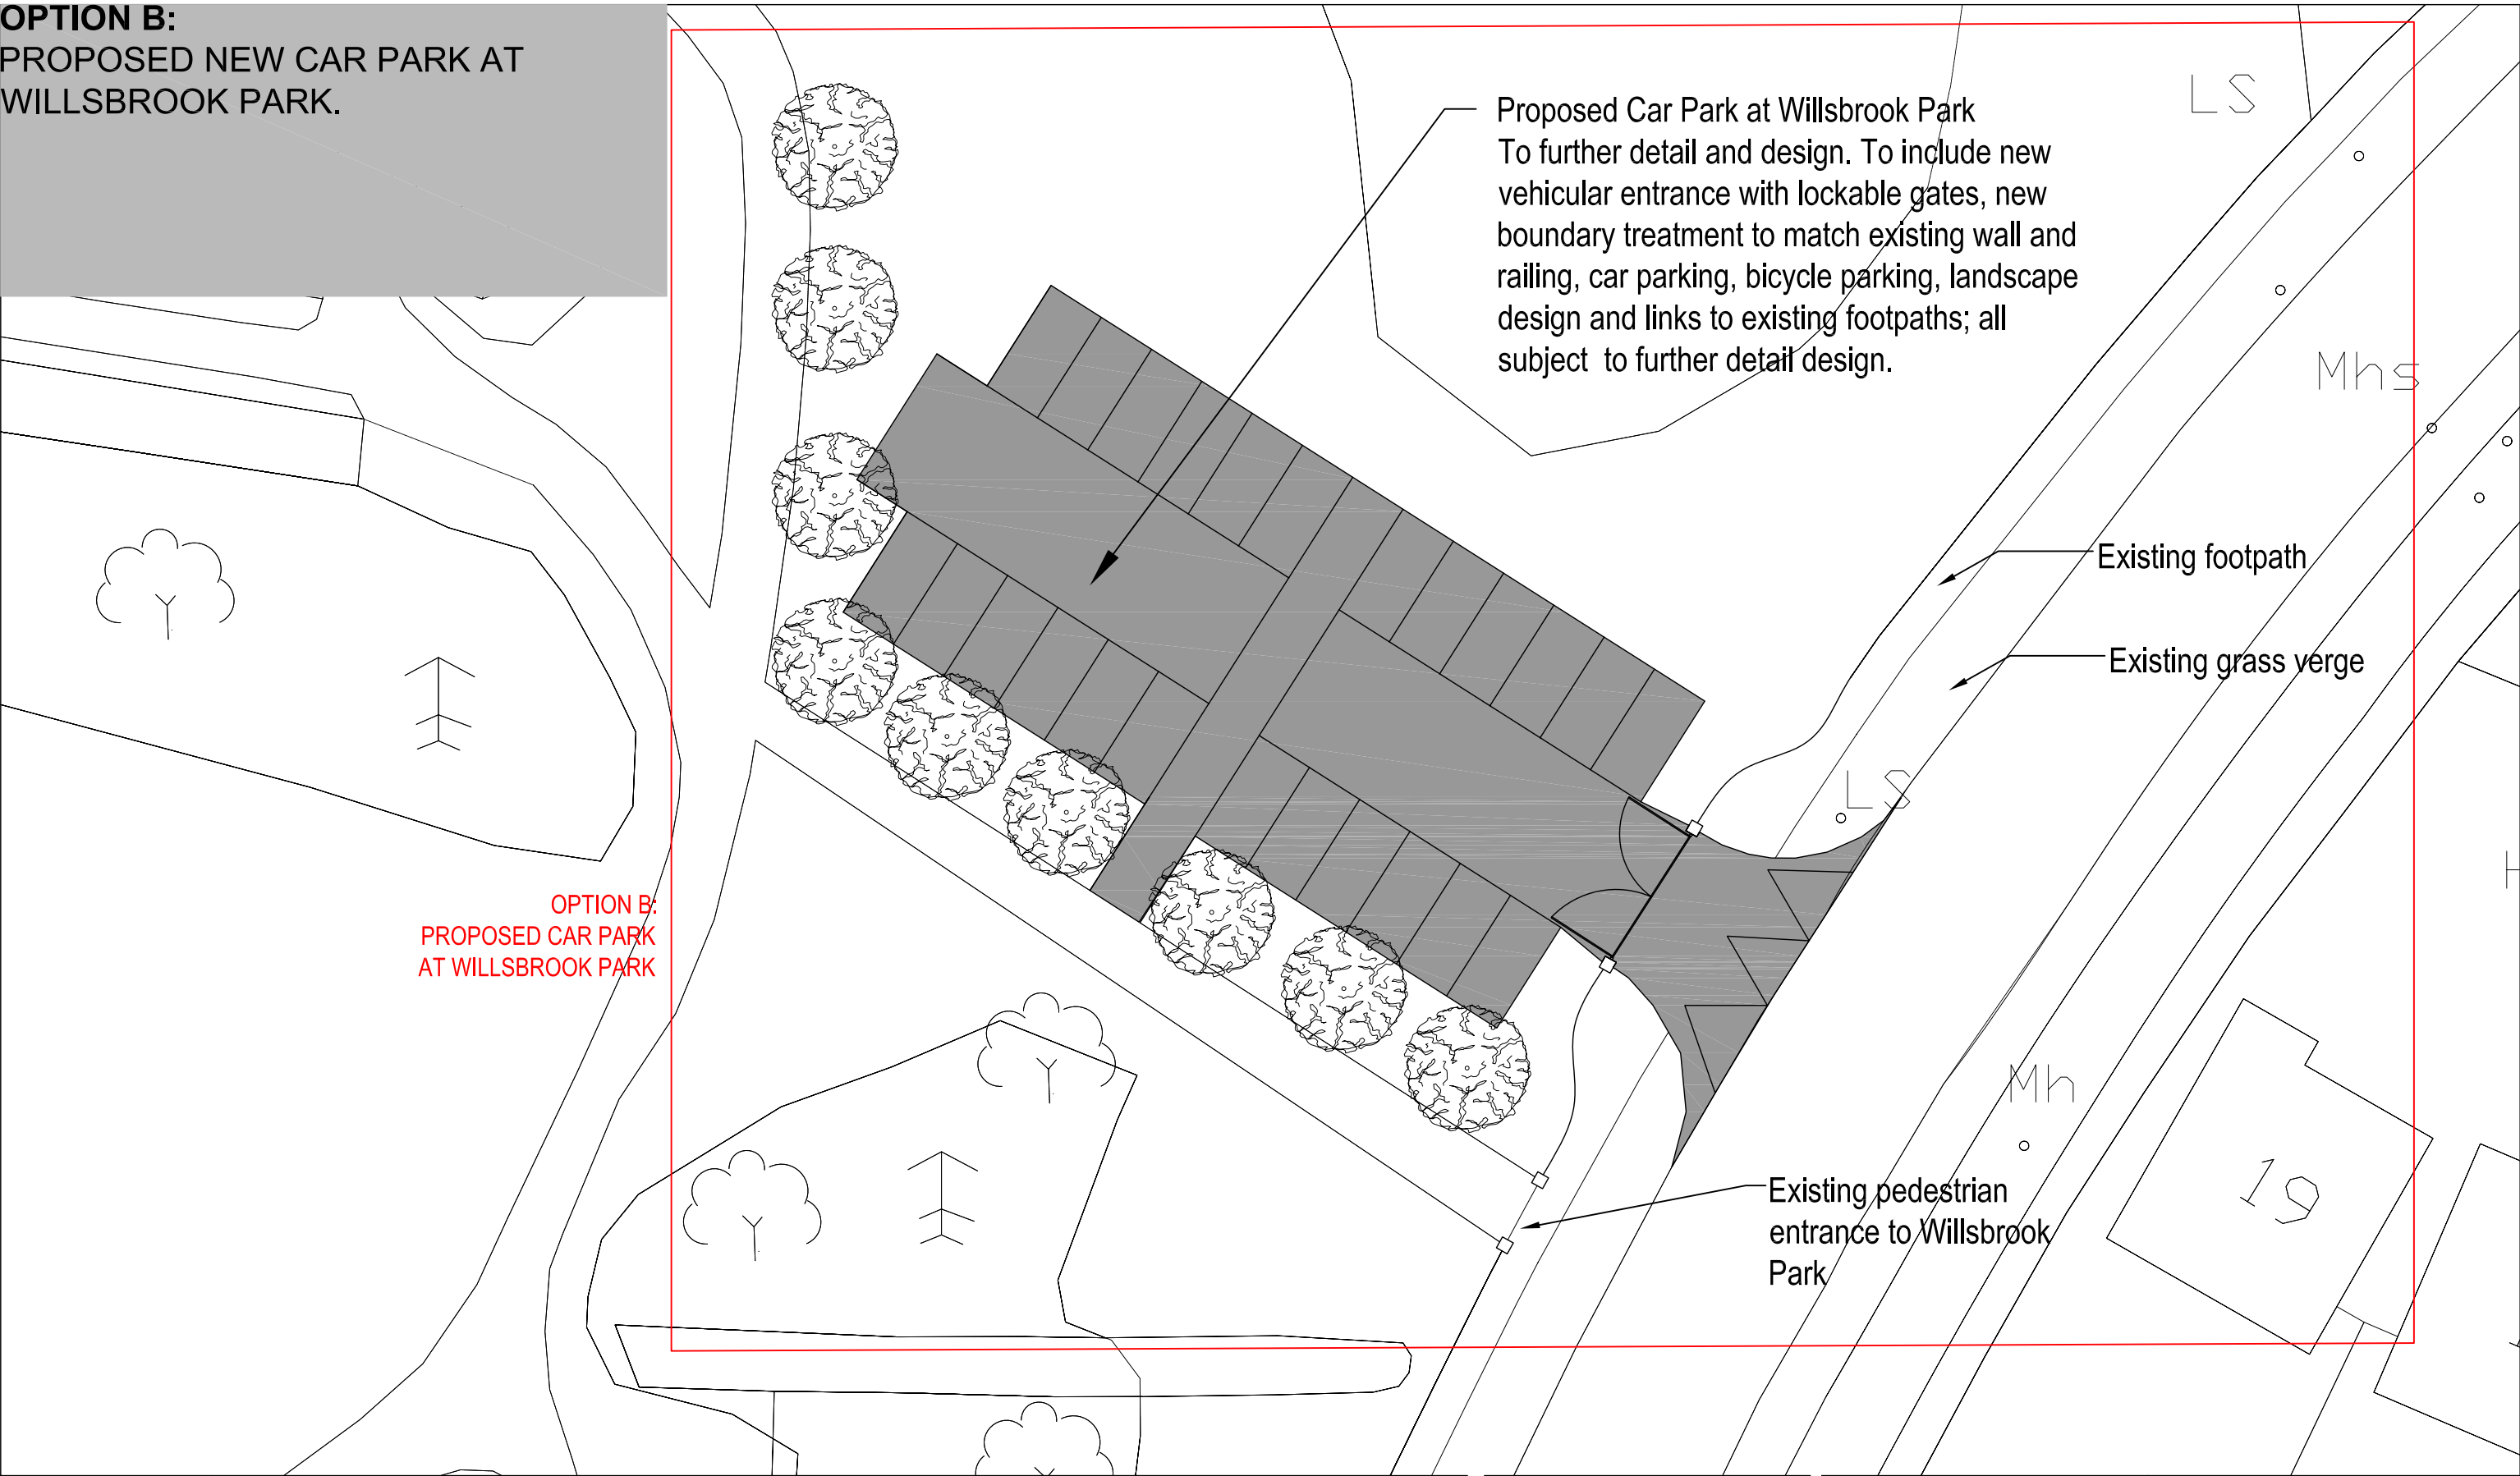

NORTH:



KEY PLAN:

NOTES / LEGENDS:

PROJECT:
WORKS IN RELATION TO
RIGHT OF WAY AT
MOUNT BELLEW AND BEWLEY

REVISION	DATE	NO.

DRAWING:
OPTION B:
DETAIL OF PROPOSED CAR PARK
AT WILLSBROOK PARK
PART 8

SCALE:	PAPER SIZE:
1:250	A3

DRAWN BY:	CHECKED BY:
SF	PH

JOB NO.	DRAWING NO.	REV.
-	-	-

DATE OF ORIGIN:
JUNE 13



**Comhairle Contae
Átha Cliath Theas
South Dublin County Council**
Architects' Department,
County Hall, Tallaght,
Dublin 24.
Tel: 01 414 9000

County Architect - Eddle Conroy
B. Arch., M. Arch.Sc., FRIAI.

ALL DRAWINGS ARE THE COPYRIGHT OF THE ARCHITECTS AND MAY NOT BE USED IN WHOLE OR IN PART WITHOUT THEIR EXPRESSED PERMISSION IN WRITING.
DO NOT SCALE USE WRITTEN DIMENSIONS ONLY. ALL DIMENSIONS TO BE CHECKED ON SITE BY THE CONTRACTOR AND ANY DISCREPANCIES REPORTED TO THE ARCHITECTS IMMEDIATELY.