


OPTION B:
PROPOSED SET DOWN / DROP OFF
ON R136 SOUTH OF PEDESTRIAN
ENTRANCE TO MOUNT BELLEW
ESTATE

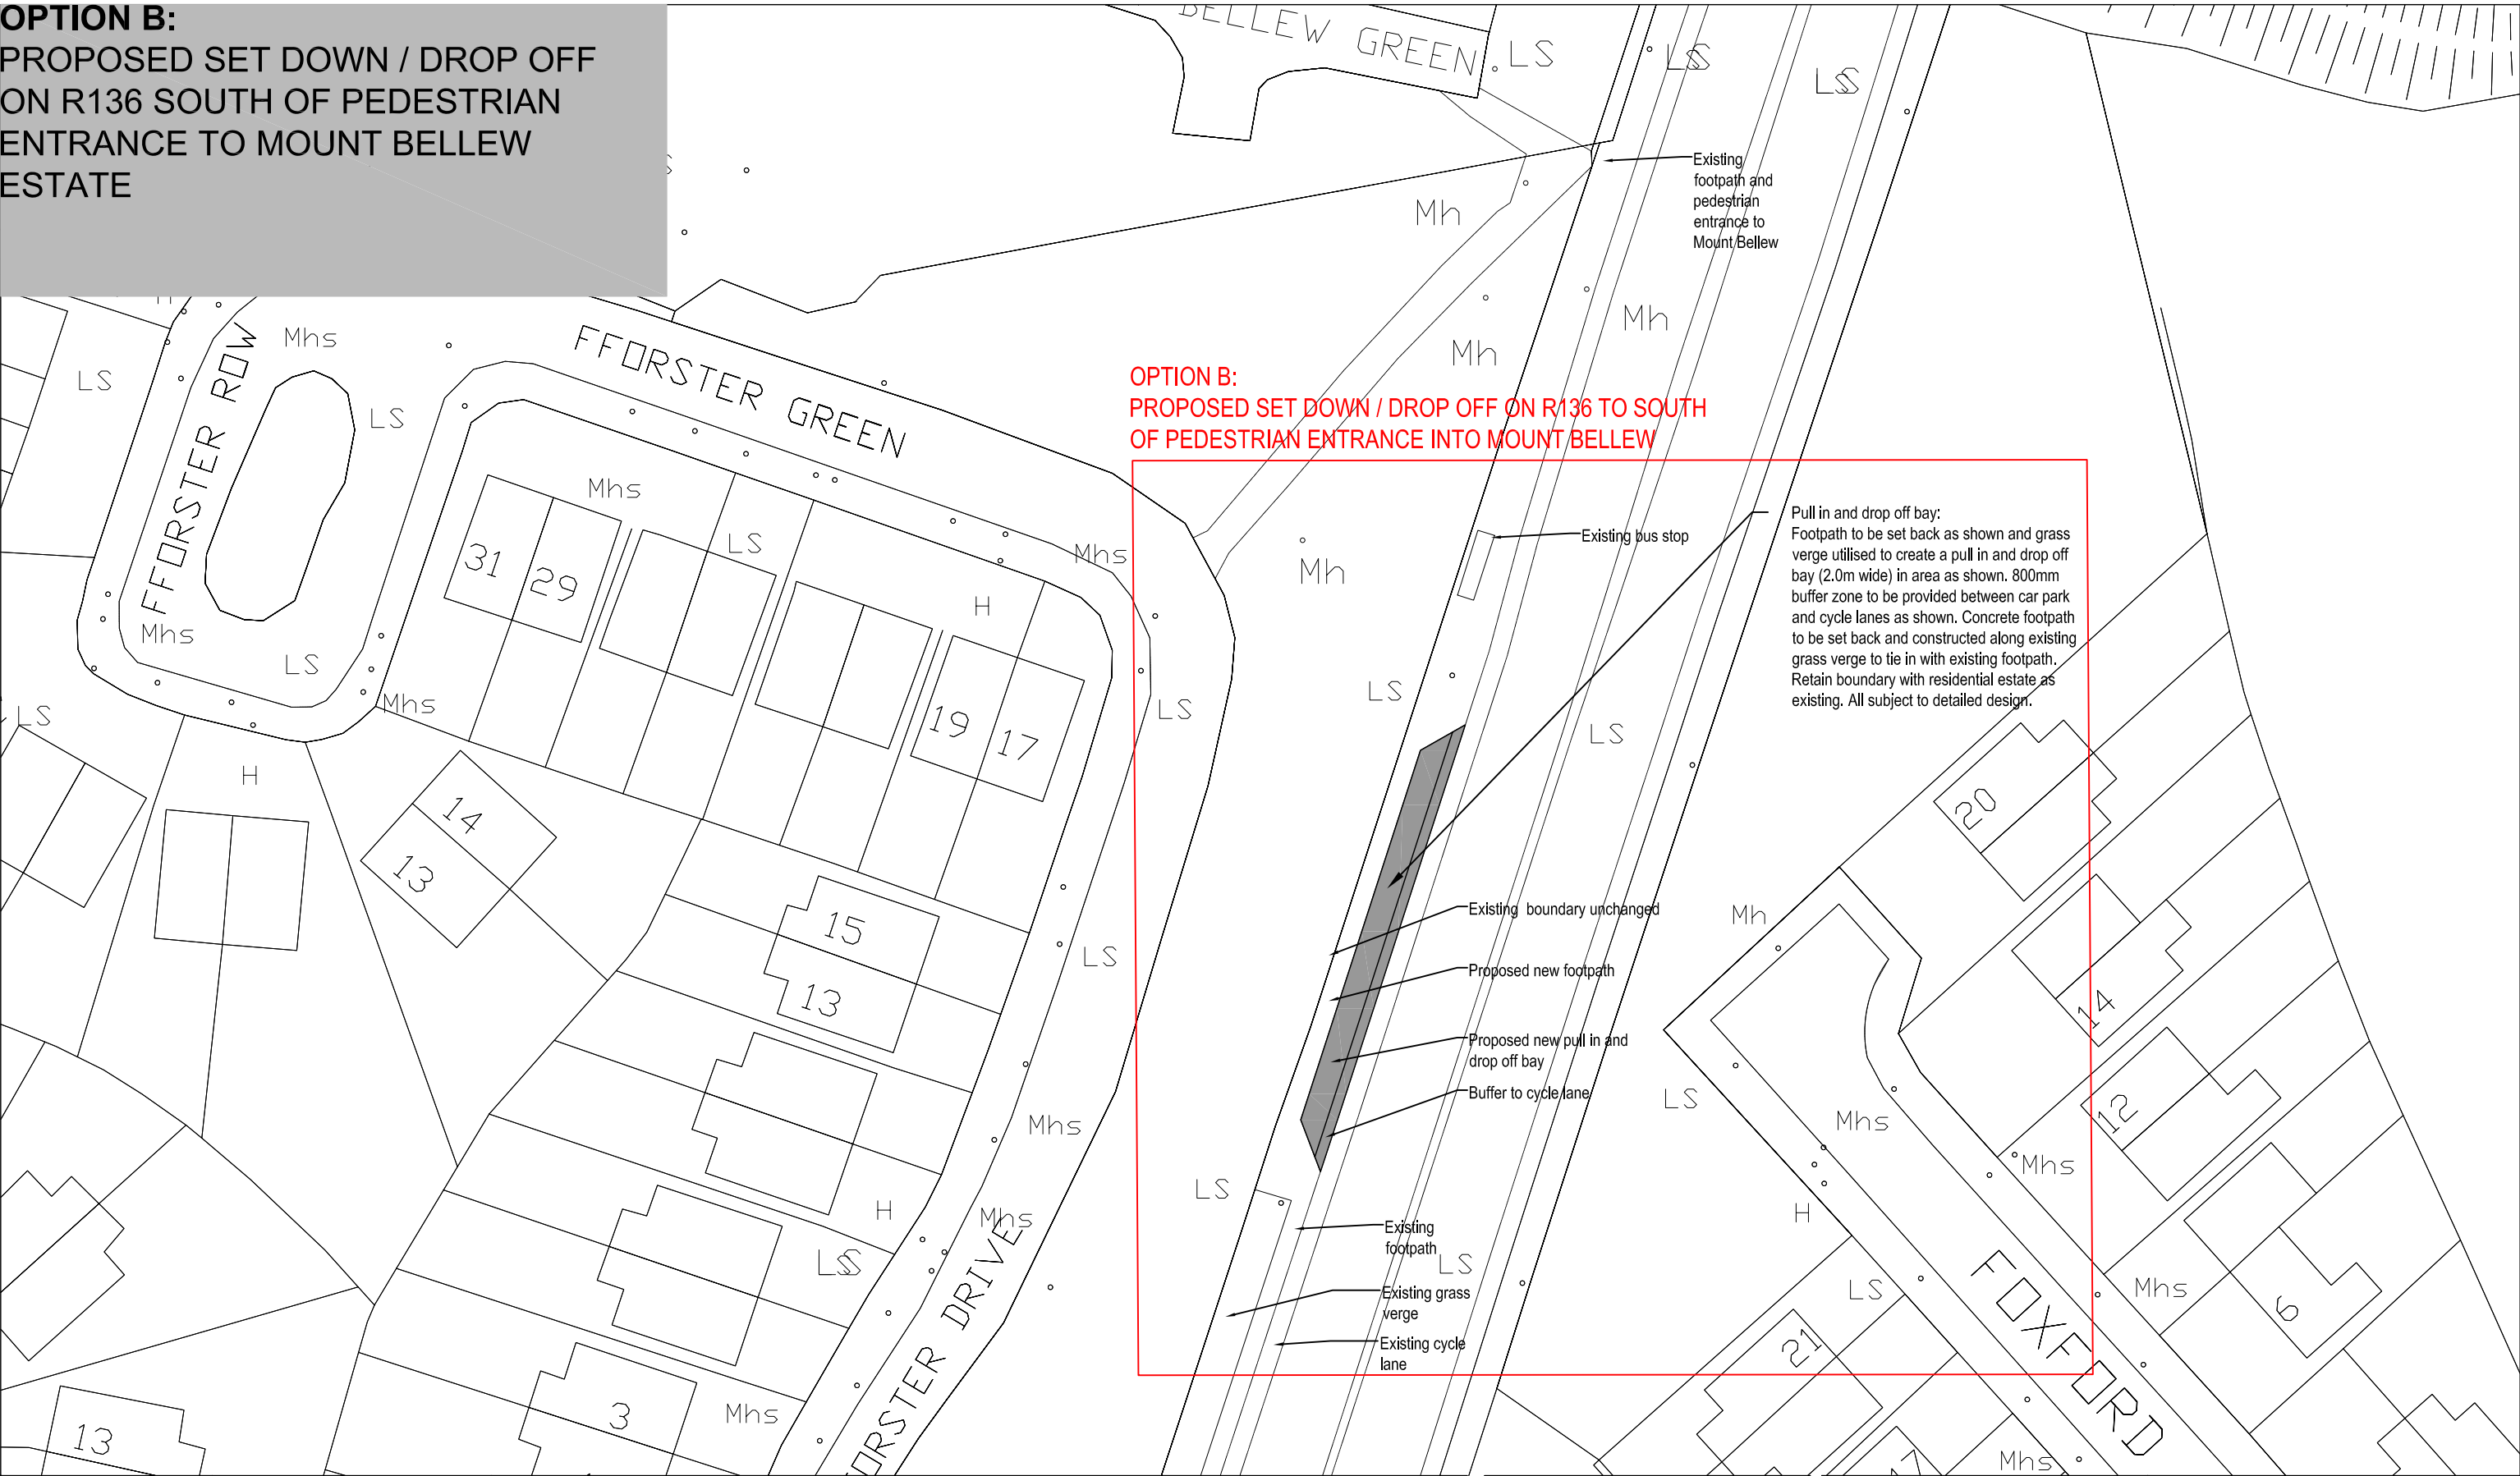

NORTH:



KEY PLAN:

NOTES / LEGENDS:

PROJECT:

WORKS IN RELATION TO
RIGHT OF WAY AT
MOUNT BELLEW AND BEWLEY

REVISION	DATE	NO.

DRAWING:

OPTION B:
DETAIL OF PROPOSED SET DOWN
AREA ON R136

PART 8

SCALE:	PAPER SIZE:
1:500	A3

DRAWN BY:	CHECKED BY:
SF	PH

JOB NO.	DRAWING NO.	REV.
-	-	-

DATE OF ORIGIN:
JUNE 13



Comhairle Contae
Átha Cliath Theas
South Dublin County Council
Architects' Department,
County Hall, Tallaght,
Dublin 24.
Tel: 01 414 9000

County Architect - Eddle Conroy
B. Arch., M. Arch.Sc., FRIAI.