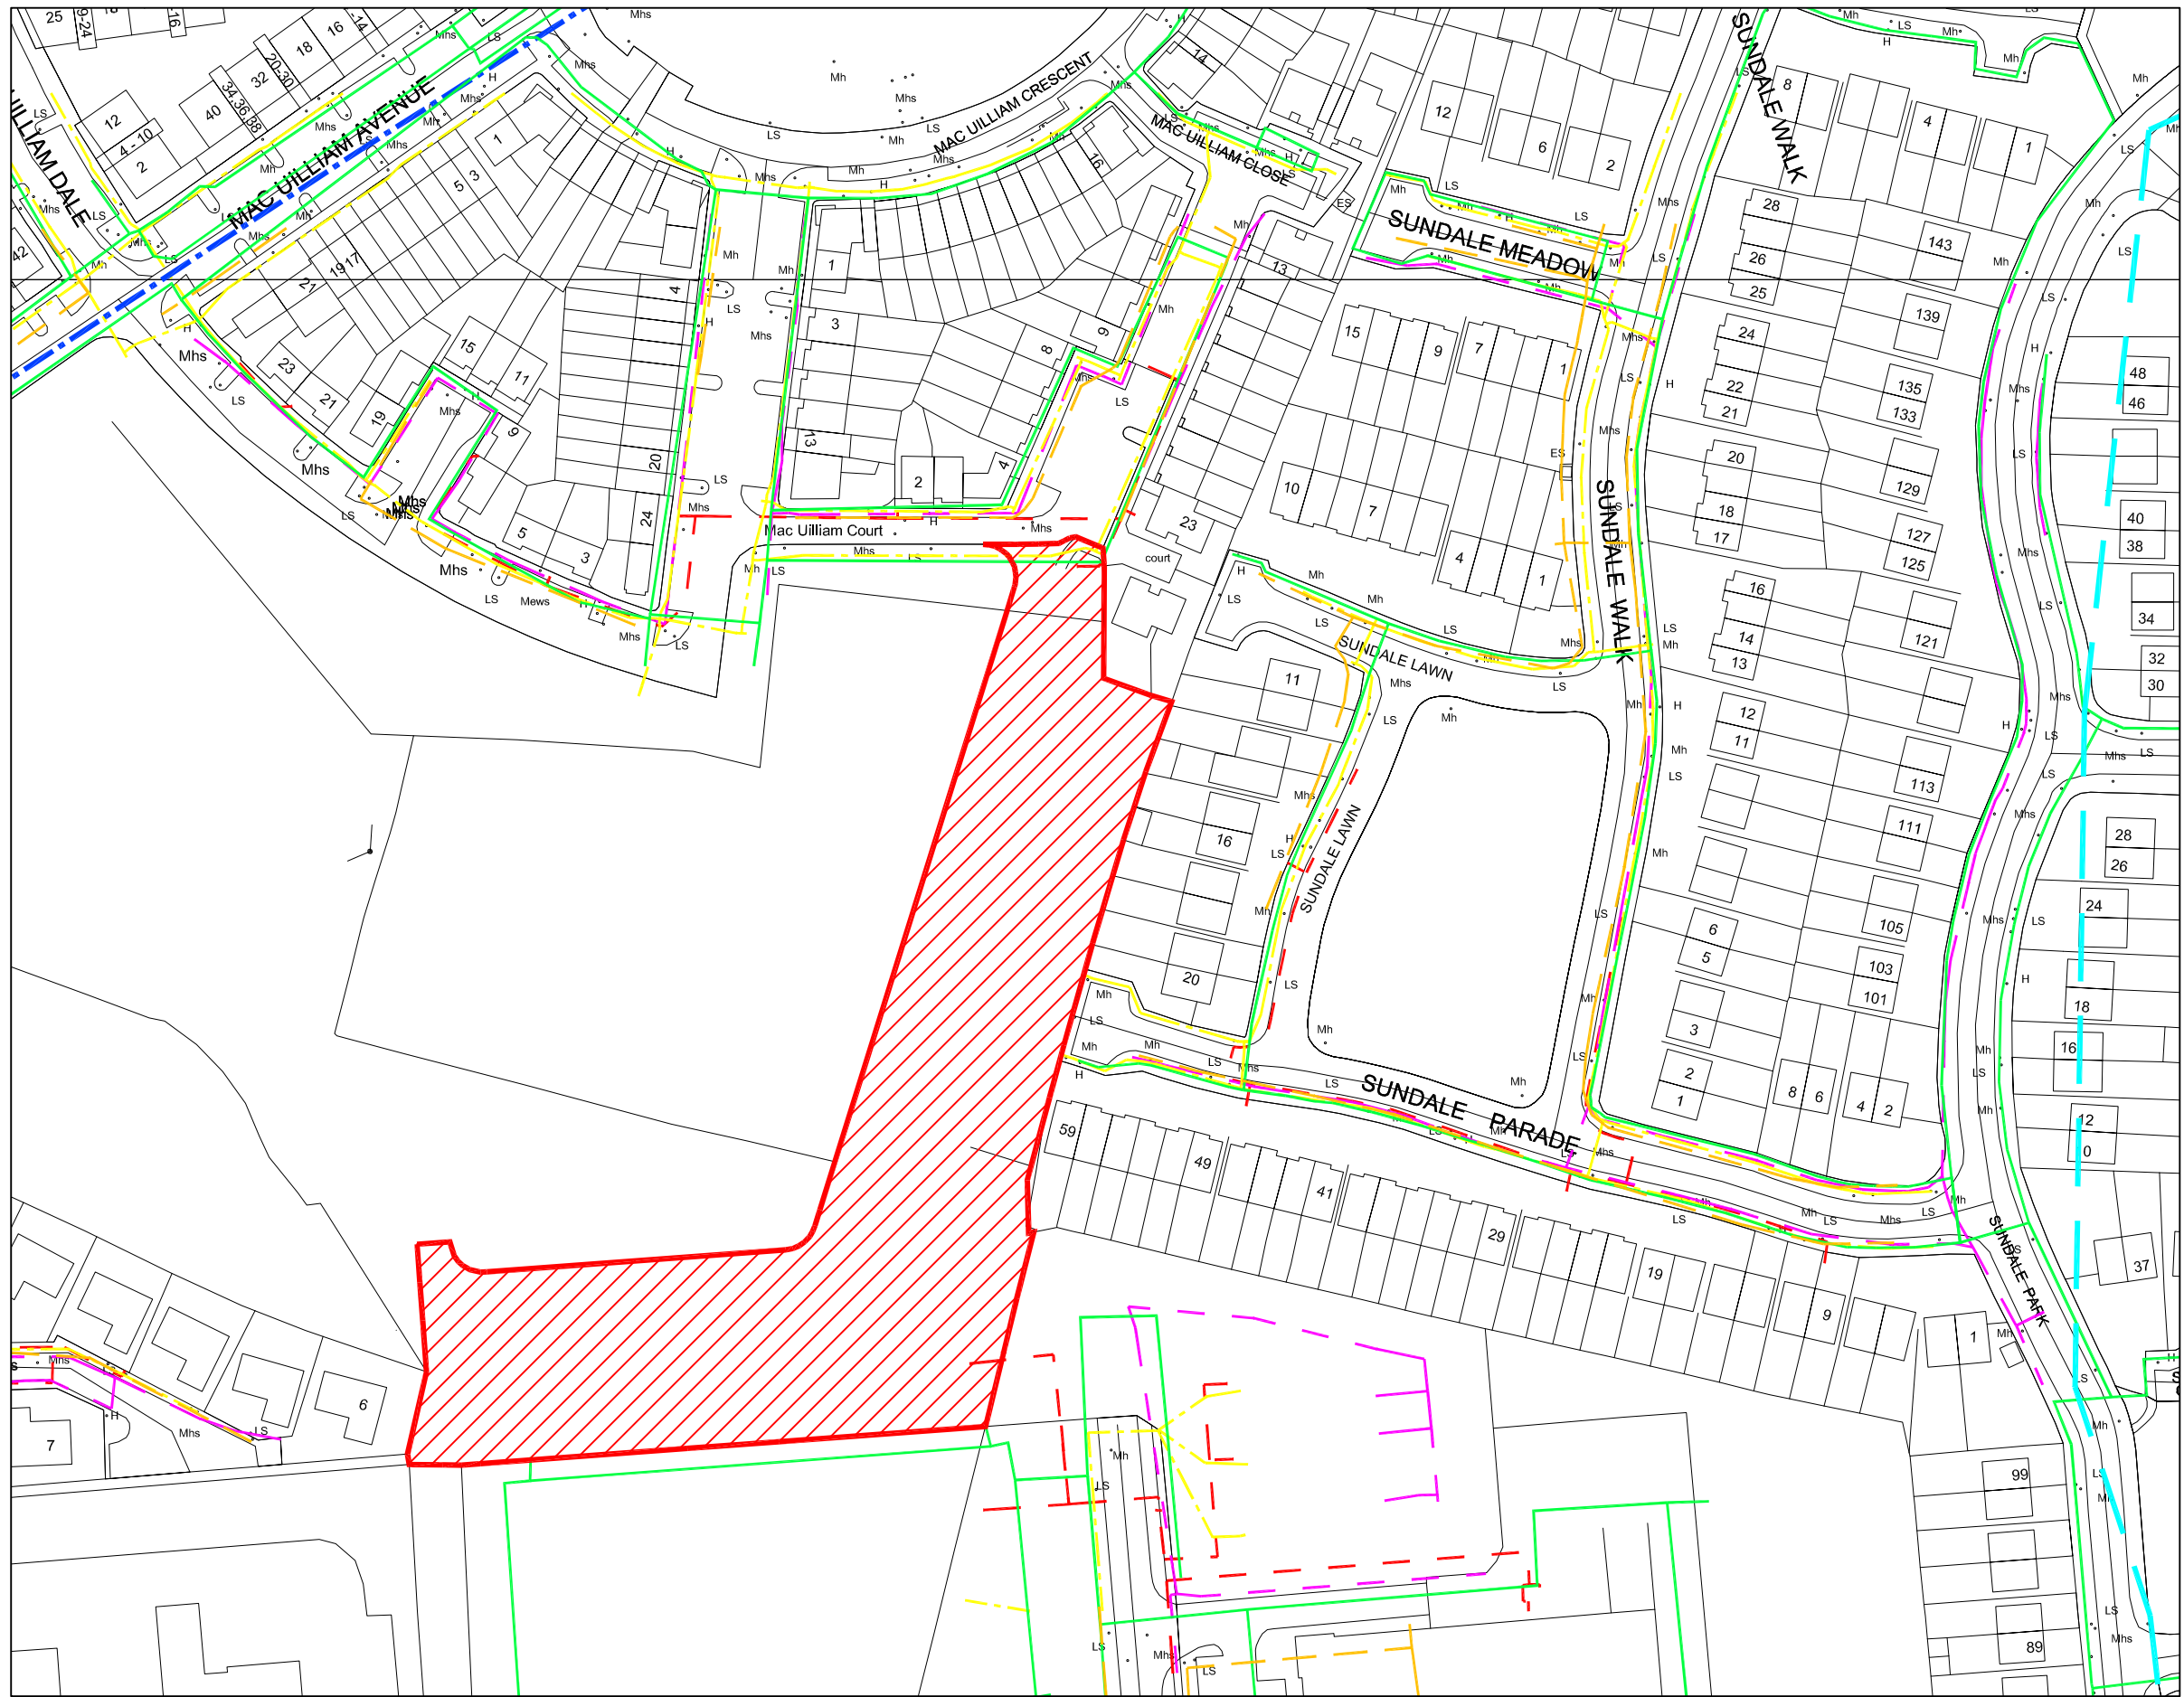


LEGEND

- Foul Sewer
- Surface Water Sewer
- Watermain
- Bord Gais
- Eircom
- ESB
- UPC

MAC UILLIAM INFILL ,
FORTUNESTOWN LANE,
TALLAGHT,
DUBLIN 24.

PART 8 AUG 2013

 ARCHITECTS' DEPARTMENT, COUNTY HALL, TALLAGHT, DUBLIN 24 TEL: 01-414 9000, FAX: 01-414 9209 COUNTY ARCHITECT EDDIE CONROY, B.Arch., M.Sc.Arch., FRIBA				SCALE:- 1:1250	PROJECT TITLE: INFILL HOUSING AT MAYFIELD		DRAWING. NO: 13027-P-02	REV.
				DATE:- AUG 2013	DRAWING TITLE: CONSTRAINTS			
				DRAWN:- RH	SENIOR ARCHITECT: PATRICK DE ROE	PROJECT ARCHITECT:		
	No.	DATE	REVISION					