


Repair all the vandalised sections of the existing wall.

Create a new opening in the existing wall.

Construct a new stone clad wall to architect's specification

Construct a new paved area in front of the wall

A typical detail of a proposed opening in the wall opposite 15 - 23 Cushlawn Drive and opposite 48 - 56 Cushlawn Walk - plan and elevation

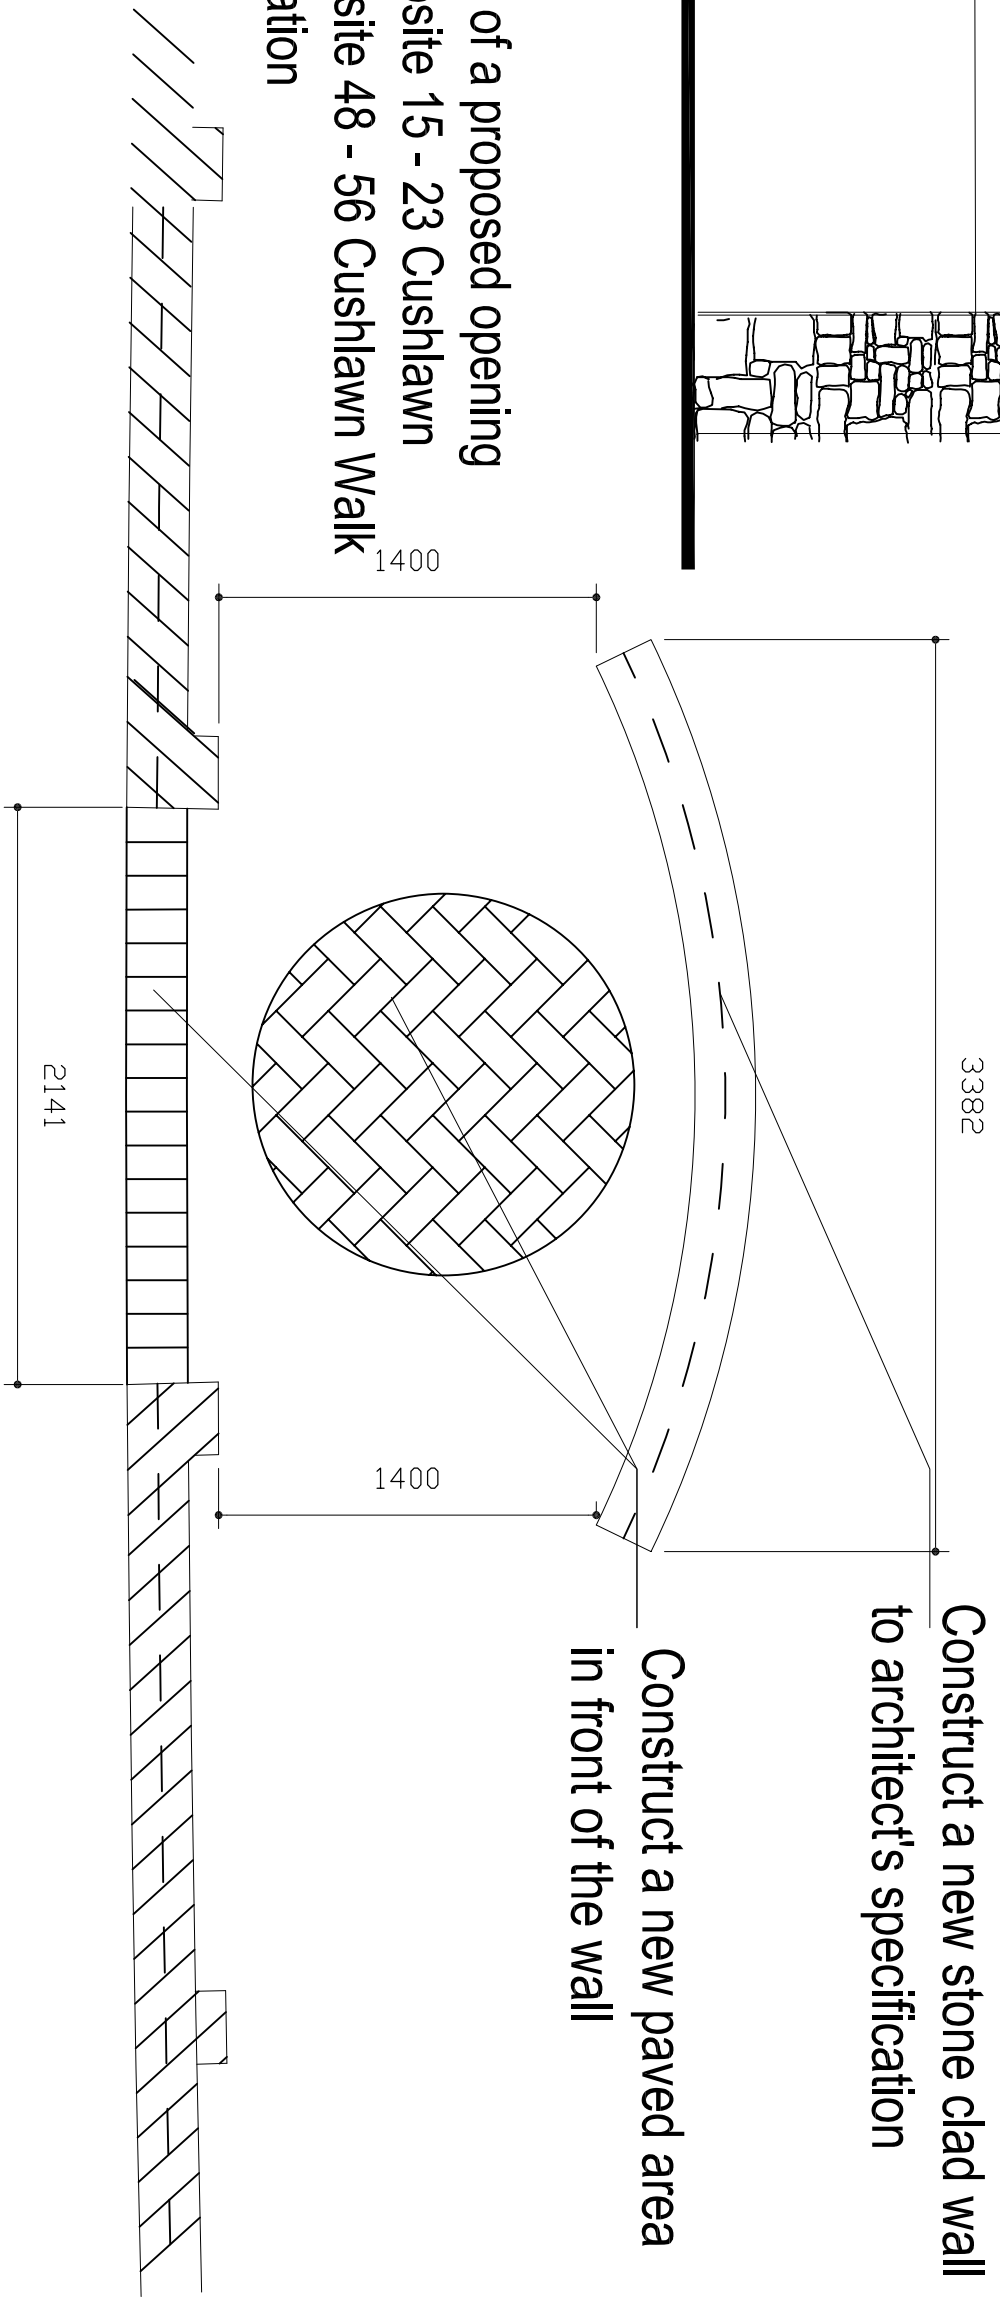

SOUTH DUBLIN COUNTY COUNCIL  
 ARCHITECTS' DEPARTMENT  
 60/61 HALL TALLAGHT  
 DUBLIN 24 TEL:01-4149900  
 COUNTY ARCHITECT  
 B. BRENNAN, M.Sc. Arch., F.R.I.A.I.

PROJECT 3 New Openings to the Existing Stone Wall at Kiltipper Way  
 S.D. no. 000 TITLE Opening Detail

Date October 2005  
 Scale 1:25

PROJECT NO. 2005/0006/P/8/004