


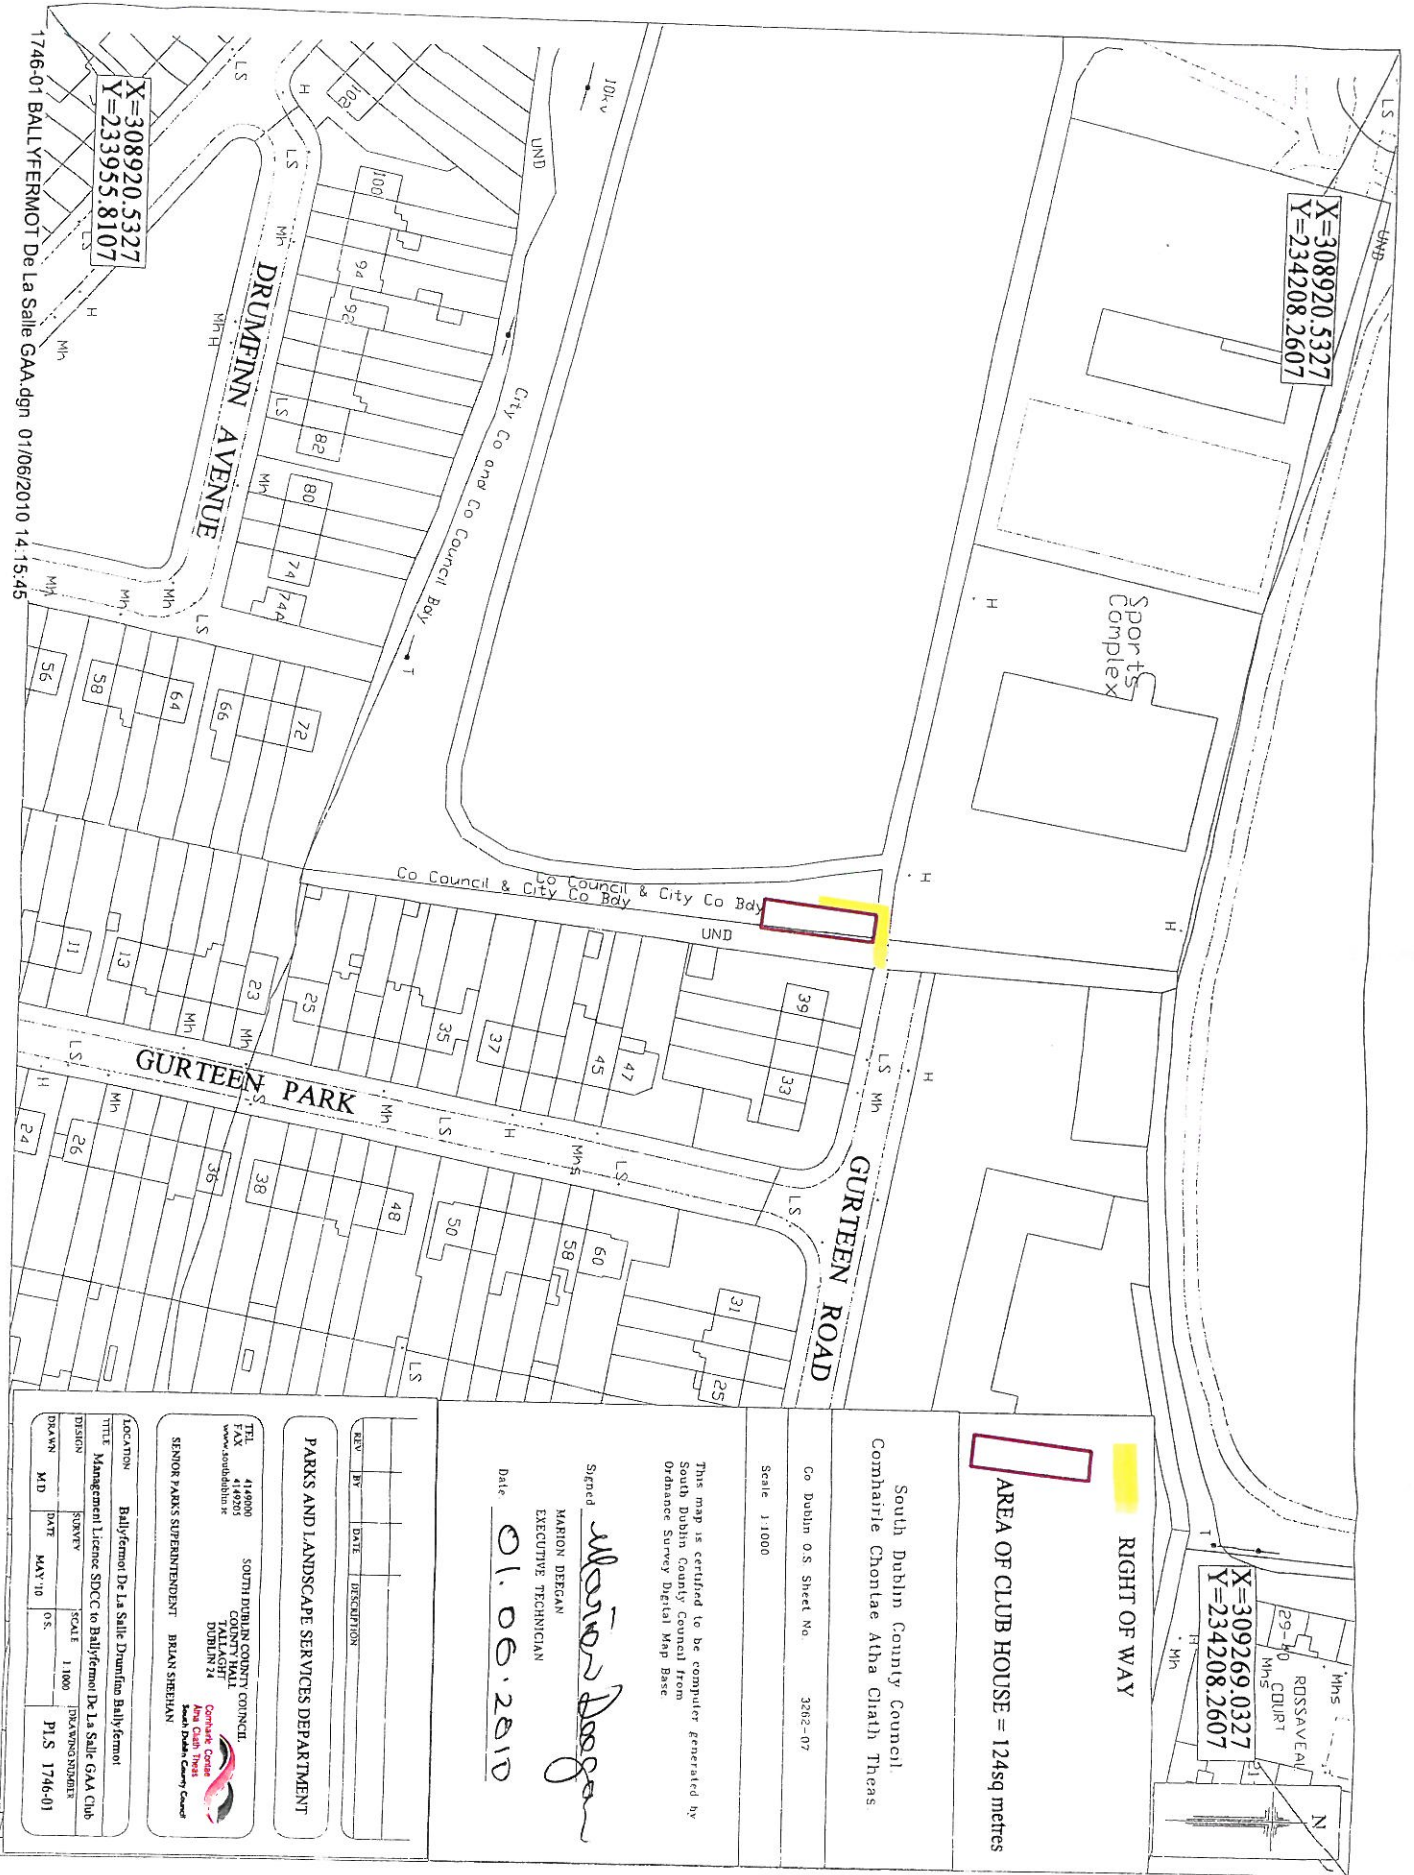

X=308920.5327
Y=234208.2607

X=308920.5327
Y=233955.8107

X=309269.0327
Y=234208.2607

RIGHT OF WAY

AREA OF CLUB HOUSE = 124sq metres

South Dublin County Council
Comhairle Chontae Atha Cliath Theas

Co Dublin O.S. Sheet No. 3262-07

Scale 1:1000

This map is certified to be computer generated by
South Dublin County Council from
Ordnance Survey Digital Map Base

Signed *Marion Deegan*
MARION DEEGAN
EXECUTIVE TECHNICIAN
Date 01.06.2010

LEV	BY	DATE	DESCRIPTION

PARKS AND LANDSCAPE SERVICES DEPARTMENT

TEL 4149000 SOUTH DUBLIN COUNTY COUNCIL
FAX 4149205
www.southdublin.ie
DUBLIN 24
Senior Parks Superintendent BRIAN SHEEHAN

LOCATION Ballyfermot De La Salle Drummin Ballyfermot
TITLE Management Licence SDC to Ballyfermot De La Salle GAA Club
DESIGN SURVEY SCALE 1:1000 DRAWINGS NUMBER
DRAWN MD DATE MAY 10 O.S. PLS 1746-01