


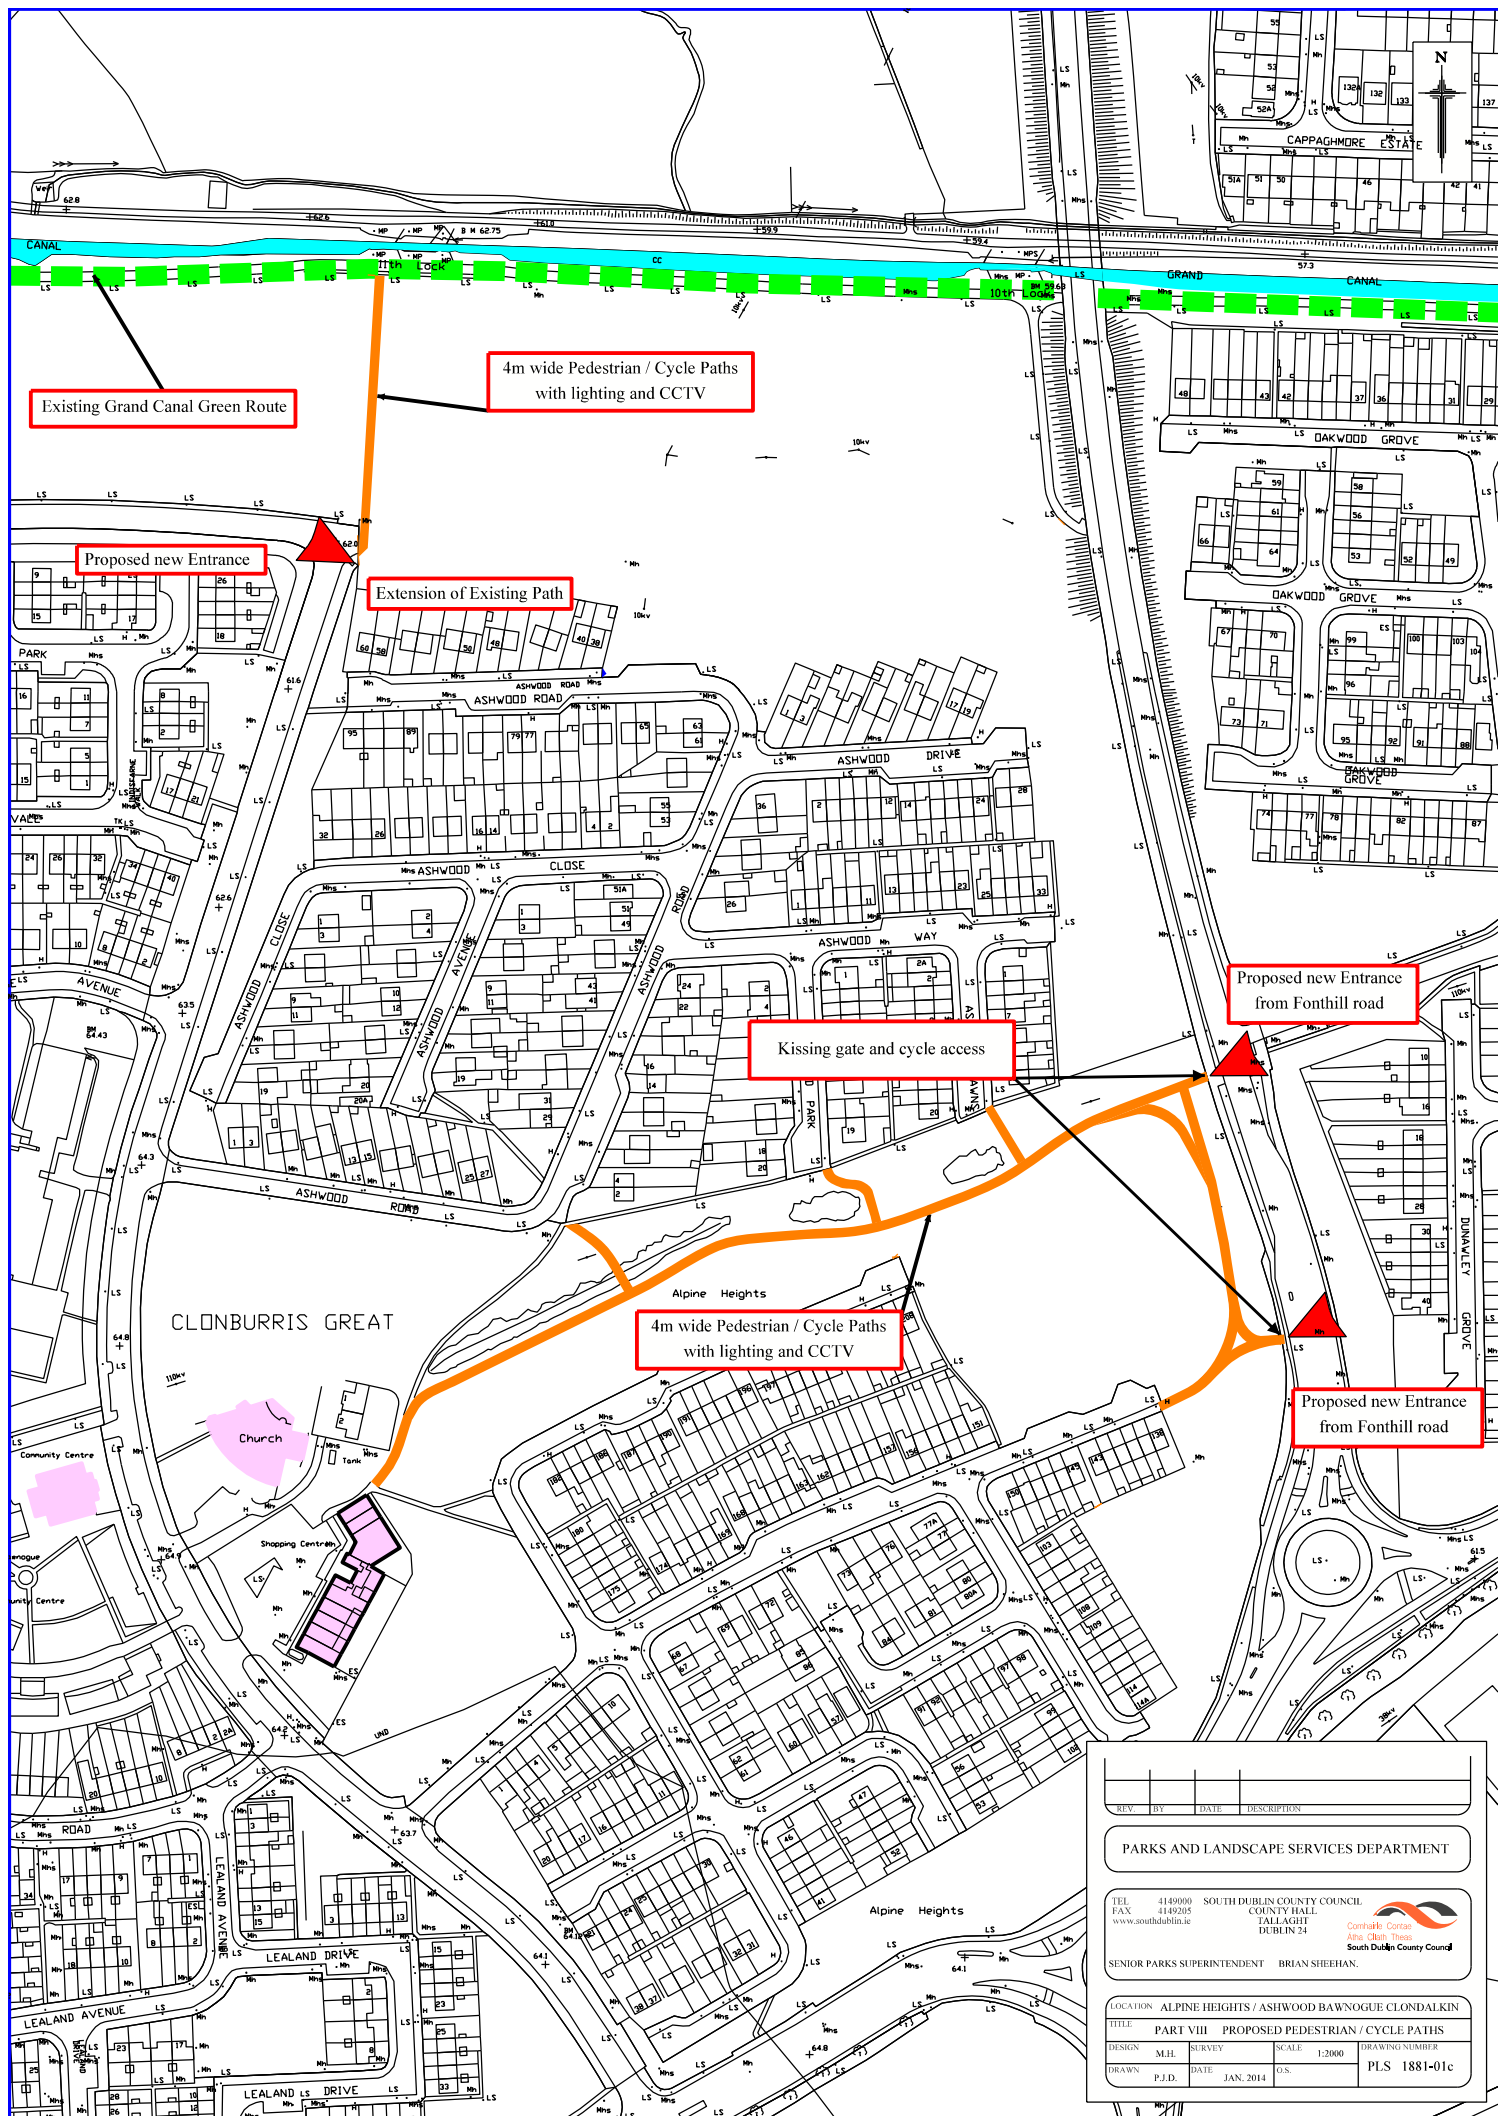

REV	BY	DATE	DESCRIPTION

PARKS AND LANDSCAPE SERVICES DEPARTMENT

Tel: 4149000 South Dublin County Council
Fax: 4449205 COUNTY HALL
www.southdublin.ie TALLAGHT
 DUBLIN 24

SENIOR PARKS SUPERINTENDENT BRIAN SHEEHAN

LOCATION ALPINE HEIGHTS / ASHWOOD BAWNAGUE CLONDALKIN

TITLE	PART VIII	PROPOSED PEDESTRIAN / CYCLE PATHS
DESIGN	M.H.	SURVEY
DRAWN	P.J.D.	DATE
		SCALE
		1:2000
		D.S.
		JAN. 2014
		DRAWING NUMBER
		PLS 1881-01c