
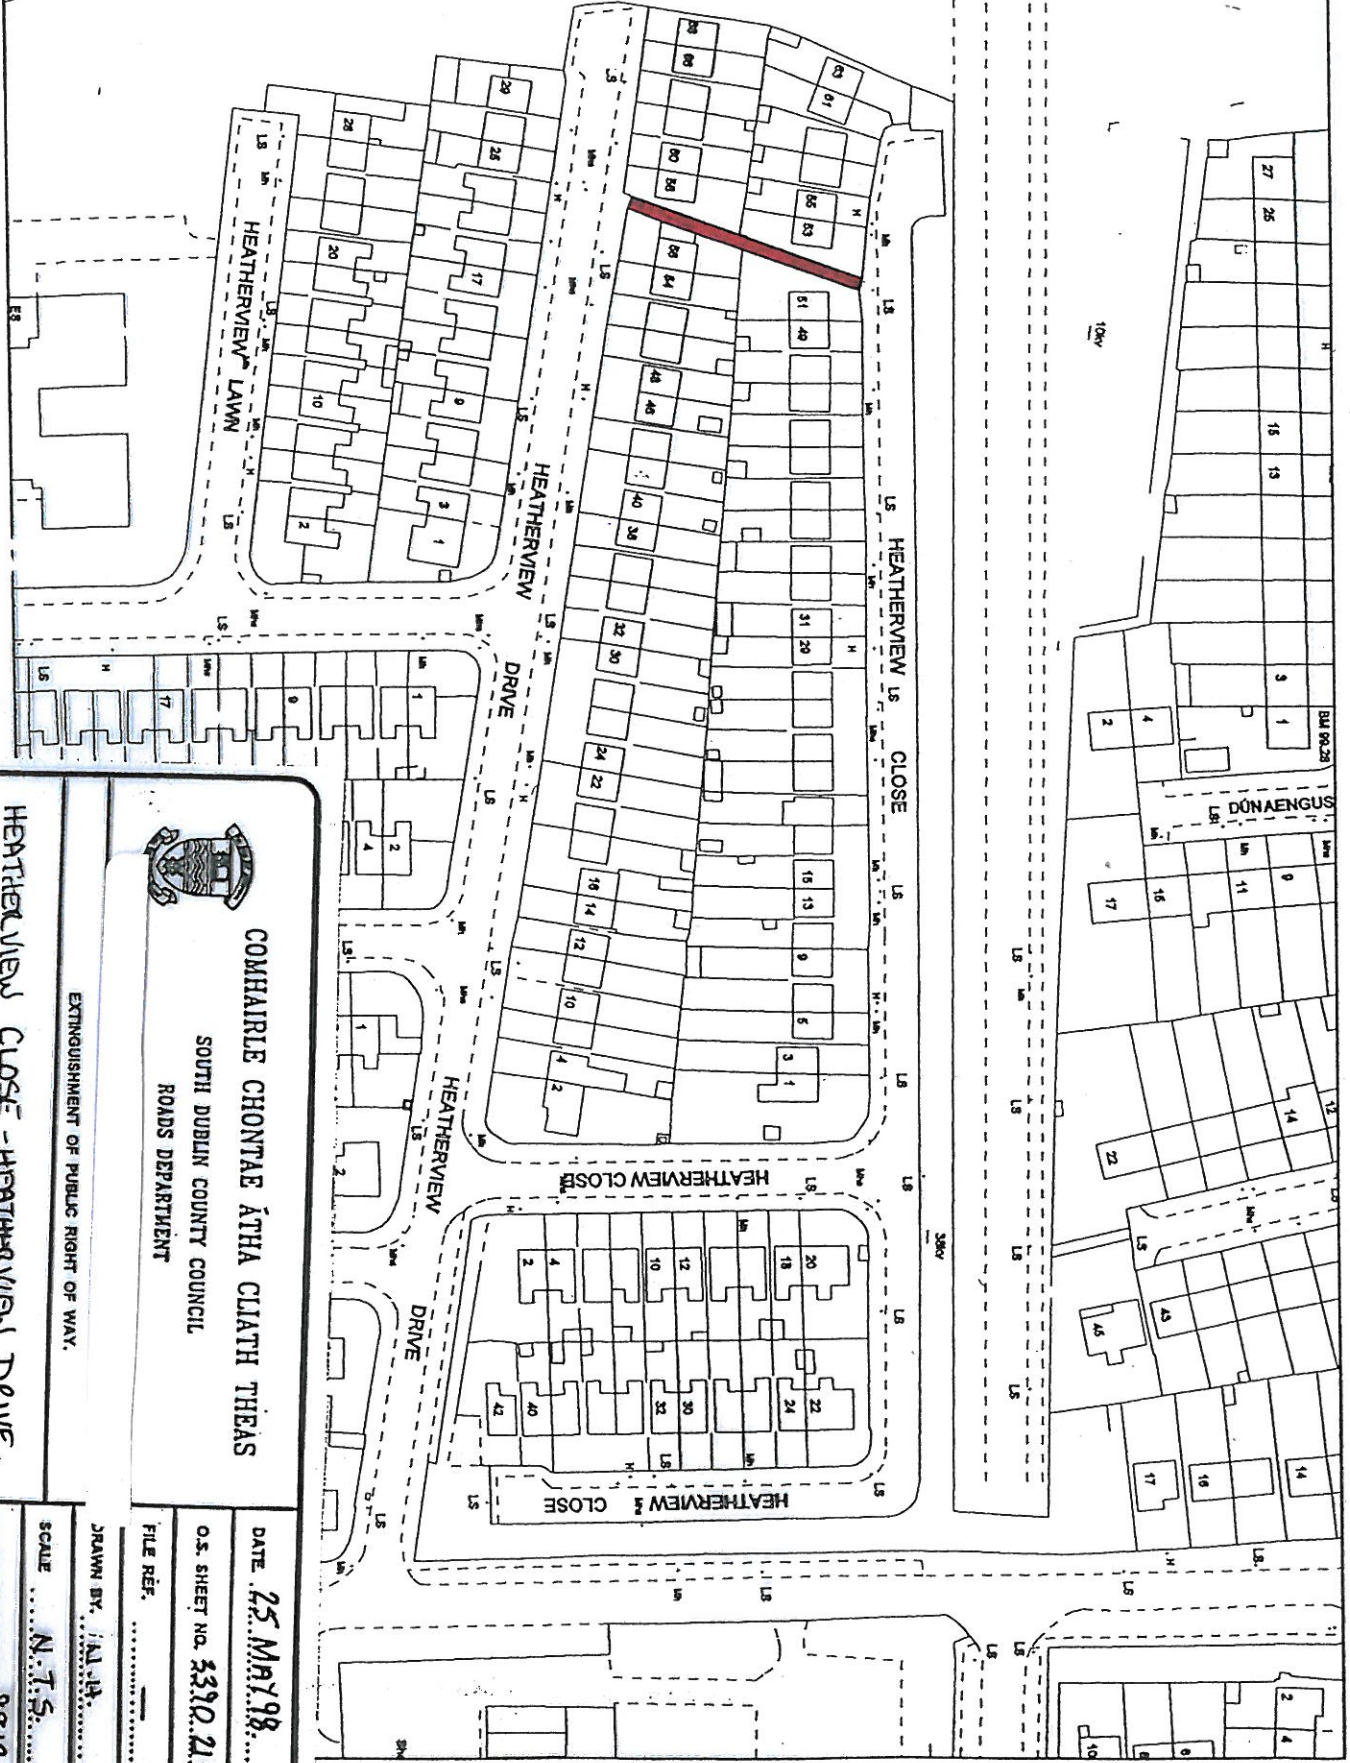


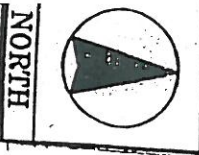

COMHAIRLE CHONTAE ÁTHA CLATH THEAS
SOUTH DUBLIN COUNTY COUNCIL
ROADS DEPARTMENT

EXTINGUISHMENT OF PUBLIC RIGHT OF WAY.

HEATHERVIEW CLOSE - HEATHERVIEW DRIVE

DATE 25 May 98

O.S. SHEET NO. 5390 21.42

FILE REF.

DRAWN BY: A.J.H.

SCALE: 1:5

DRAWING NO. REL. 9812