


OPTION B:
PROPOSED NEW FOOTPATH AT RIGHT
OF WAY BETWEEN MOUNT BELLEW,
BEWLEY AND ST. ANDREWS ESTATES
INCLUDING NEW PUBLIC LIGHTING,
TRIMMING OF UNDERGROWTH.

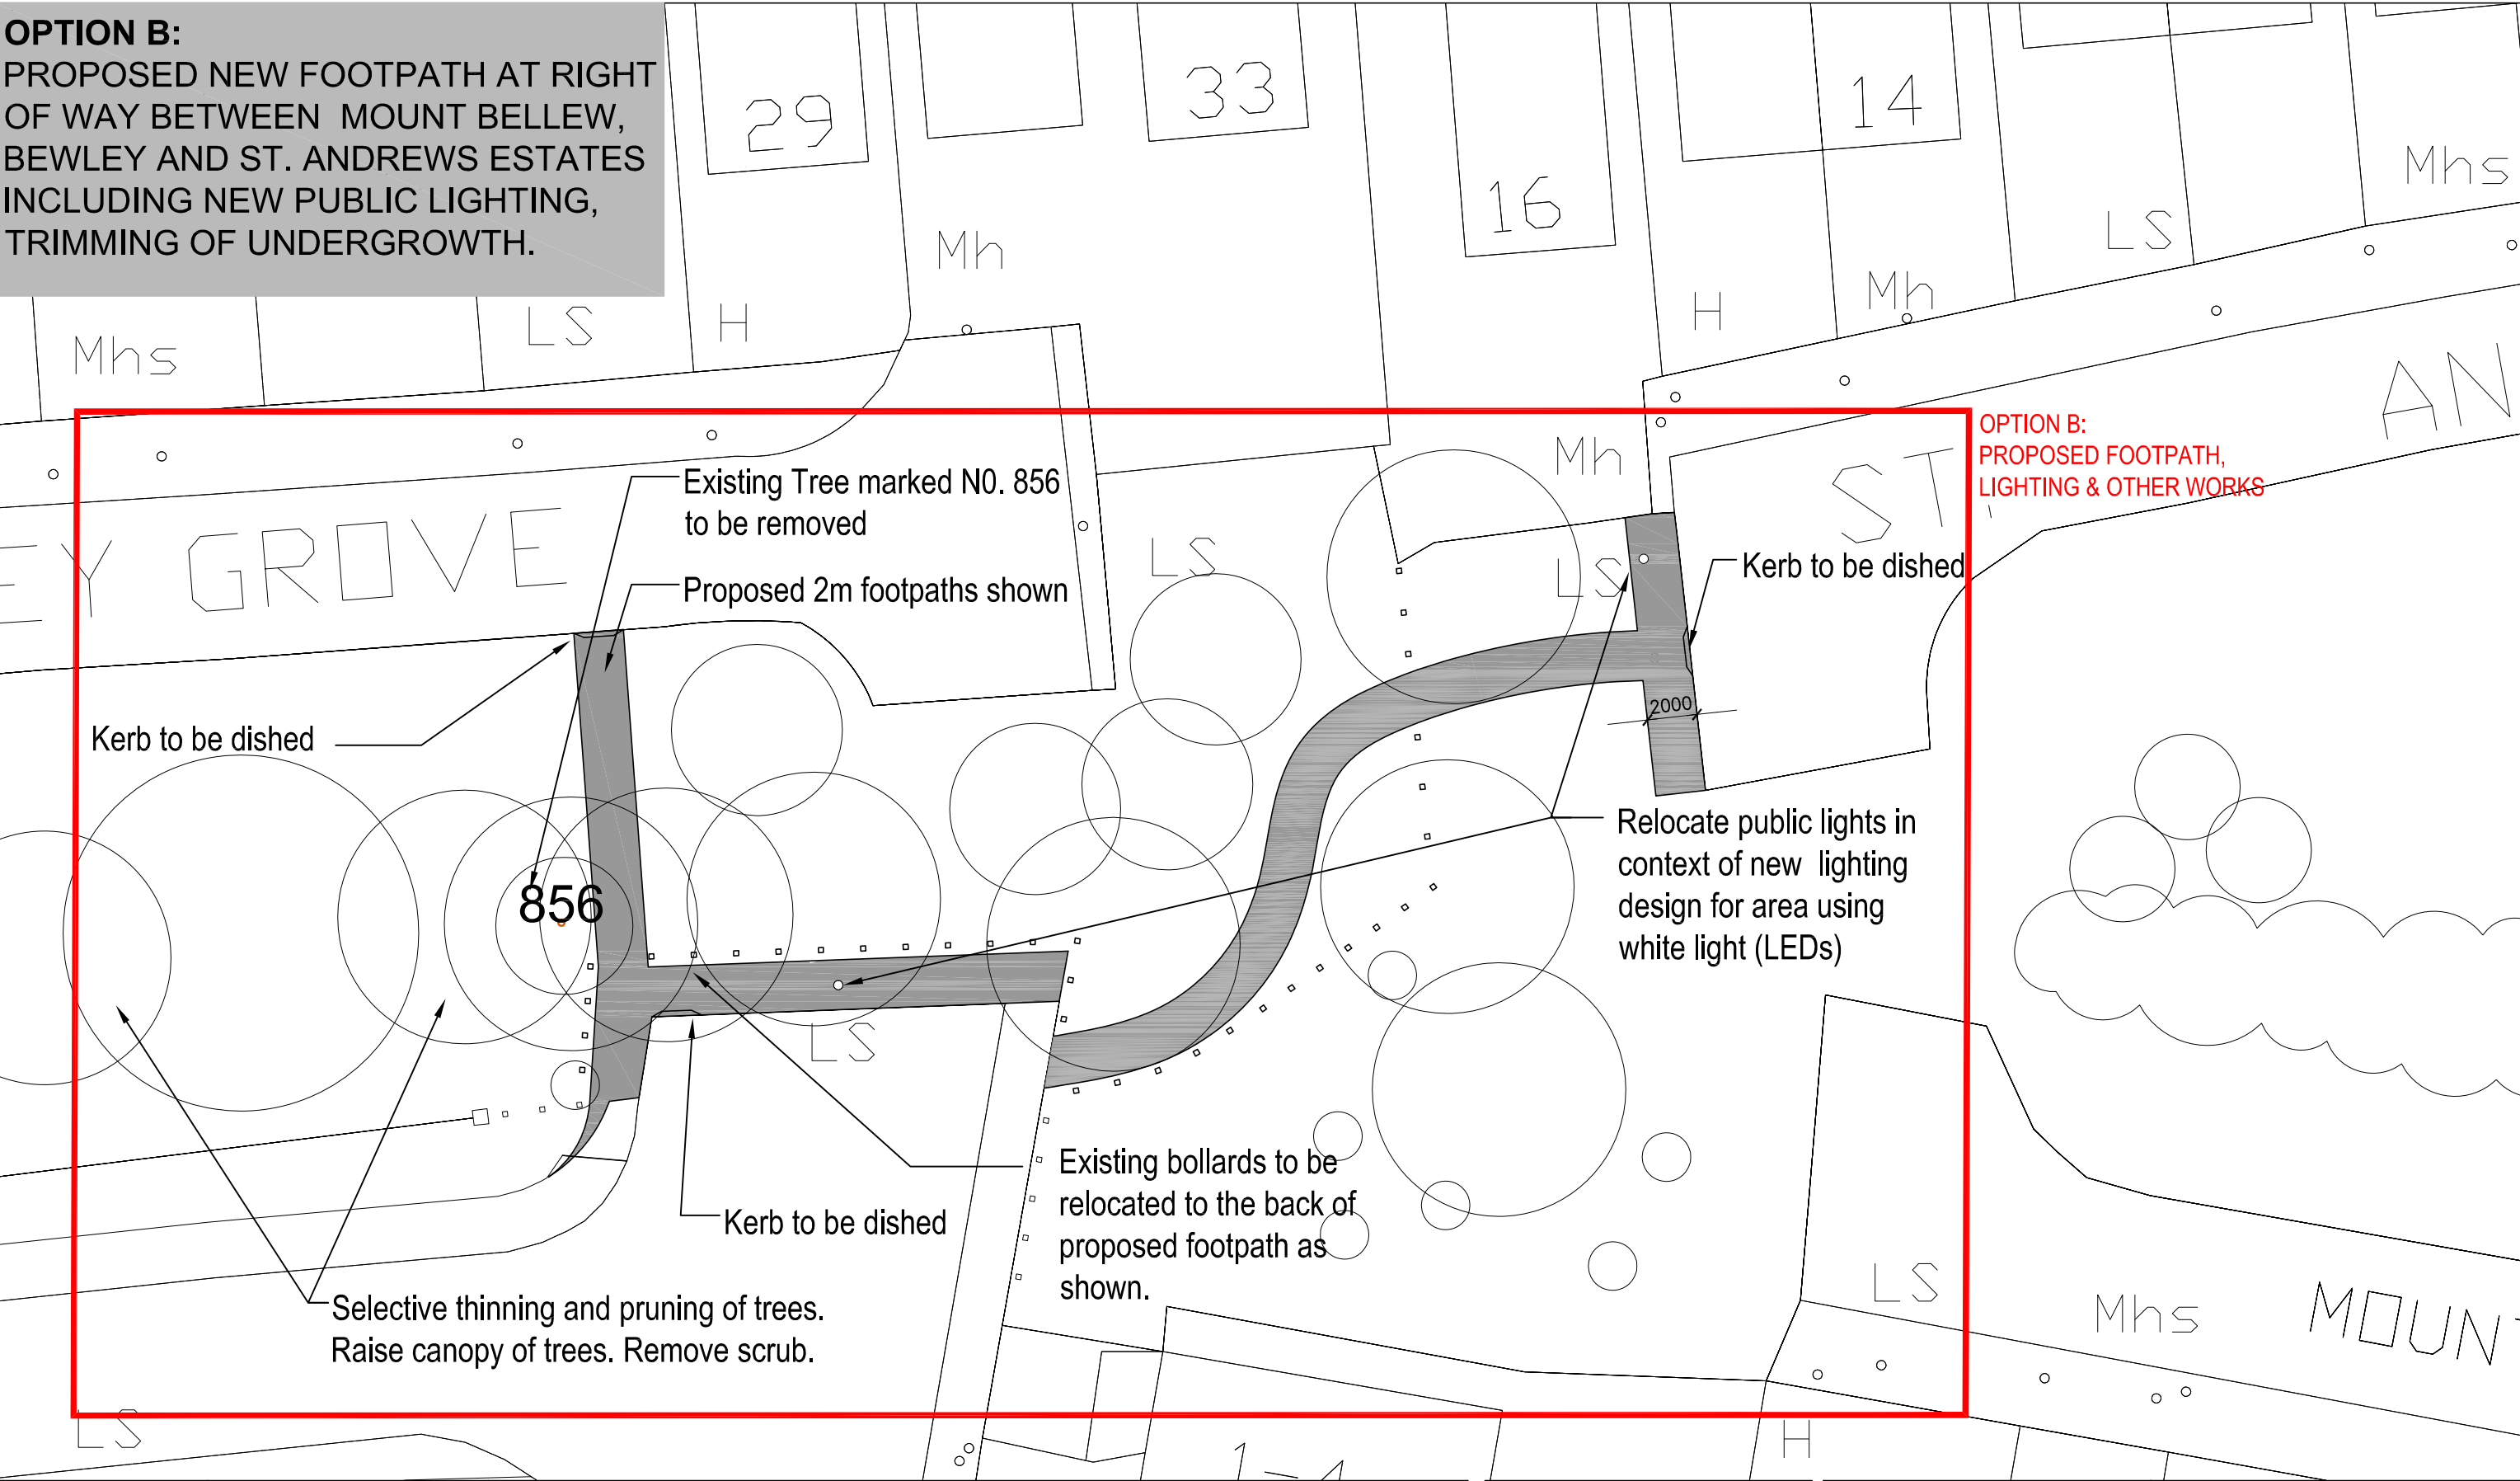

OPTION B:
PROPOSED FOOTPATH,
LIGHTING & OTHER WORKS

NORTH:

KEY PLAN:

NOTES / LEGENDS:

PROJECT:
Proposed works for the open space at Bewley Grove, Mount Bellew Way & St. Andrew's Fairway and the provision of car parking at Willsbrook Park, Mount Bellew Way and the R136 (Outer Ring Road).

REVISION	DATE	NO.

DRAWING:

OPTION B: DETAIL OF PROPOSED FOOTPATH PART 8			
SCALE:	1:250	PAPER SIZE:	A3
DRAWN BY:	SF	CHECKED BY:	PH
JOB NO.	-	DRAWING NO.	-
DATE OF ORIGIN:	JUNE 13	REV.	-

**Comhairle Contae
Átha Cliath Theas
South Dublin County Council**
Architects' Department,
County Hall, Tallaght,
Dublin 24.
Tel: 01 414 9000

County Architect - Eddie Conroy
B. Arch., M. Arch.Sc., FRIAI.

ALL DRAWINGS ARE THE COPYRIGHT OF THE ARCHITECTS AND MAY NOT BE USED IN WHOLE OR IN PART WITHOUT THEIR EXPRESSED PERMISSION IN WRITING.
DO NOT SCALE USE WRITTEN DIMENSIONS ONLY. ALL DIMENSIONS TO BE CHECKED ON SITE BY THE CONTRACTOR AND ANY DISCREPANCIES REPORTED TO THE ARCHITECTS IMMEDIATELY.