



OPTION A:  
PROPOSED CLOSURE OF RIGHT OF  
WAY AT GRASS STRIP BETWEEN  
MOUNT BELLEW WAY AND BEWLEY  
GROVE

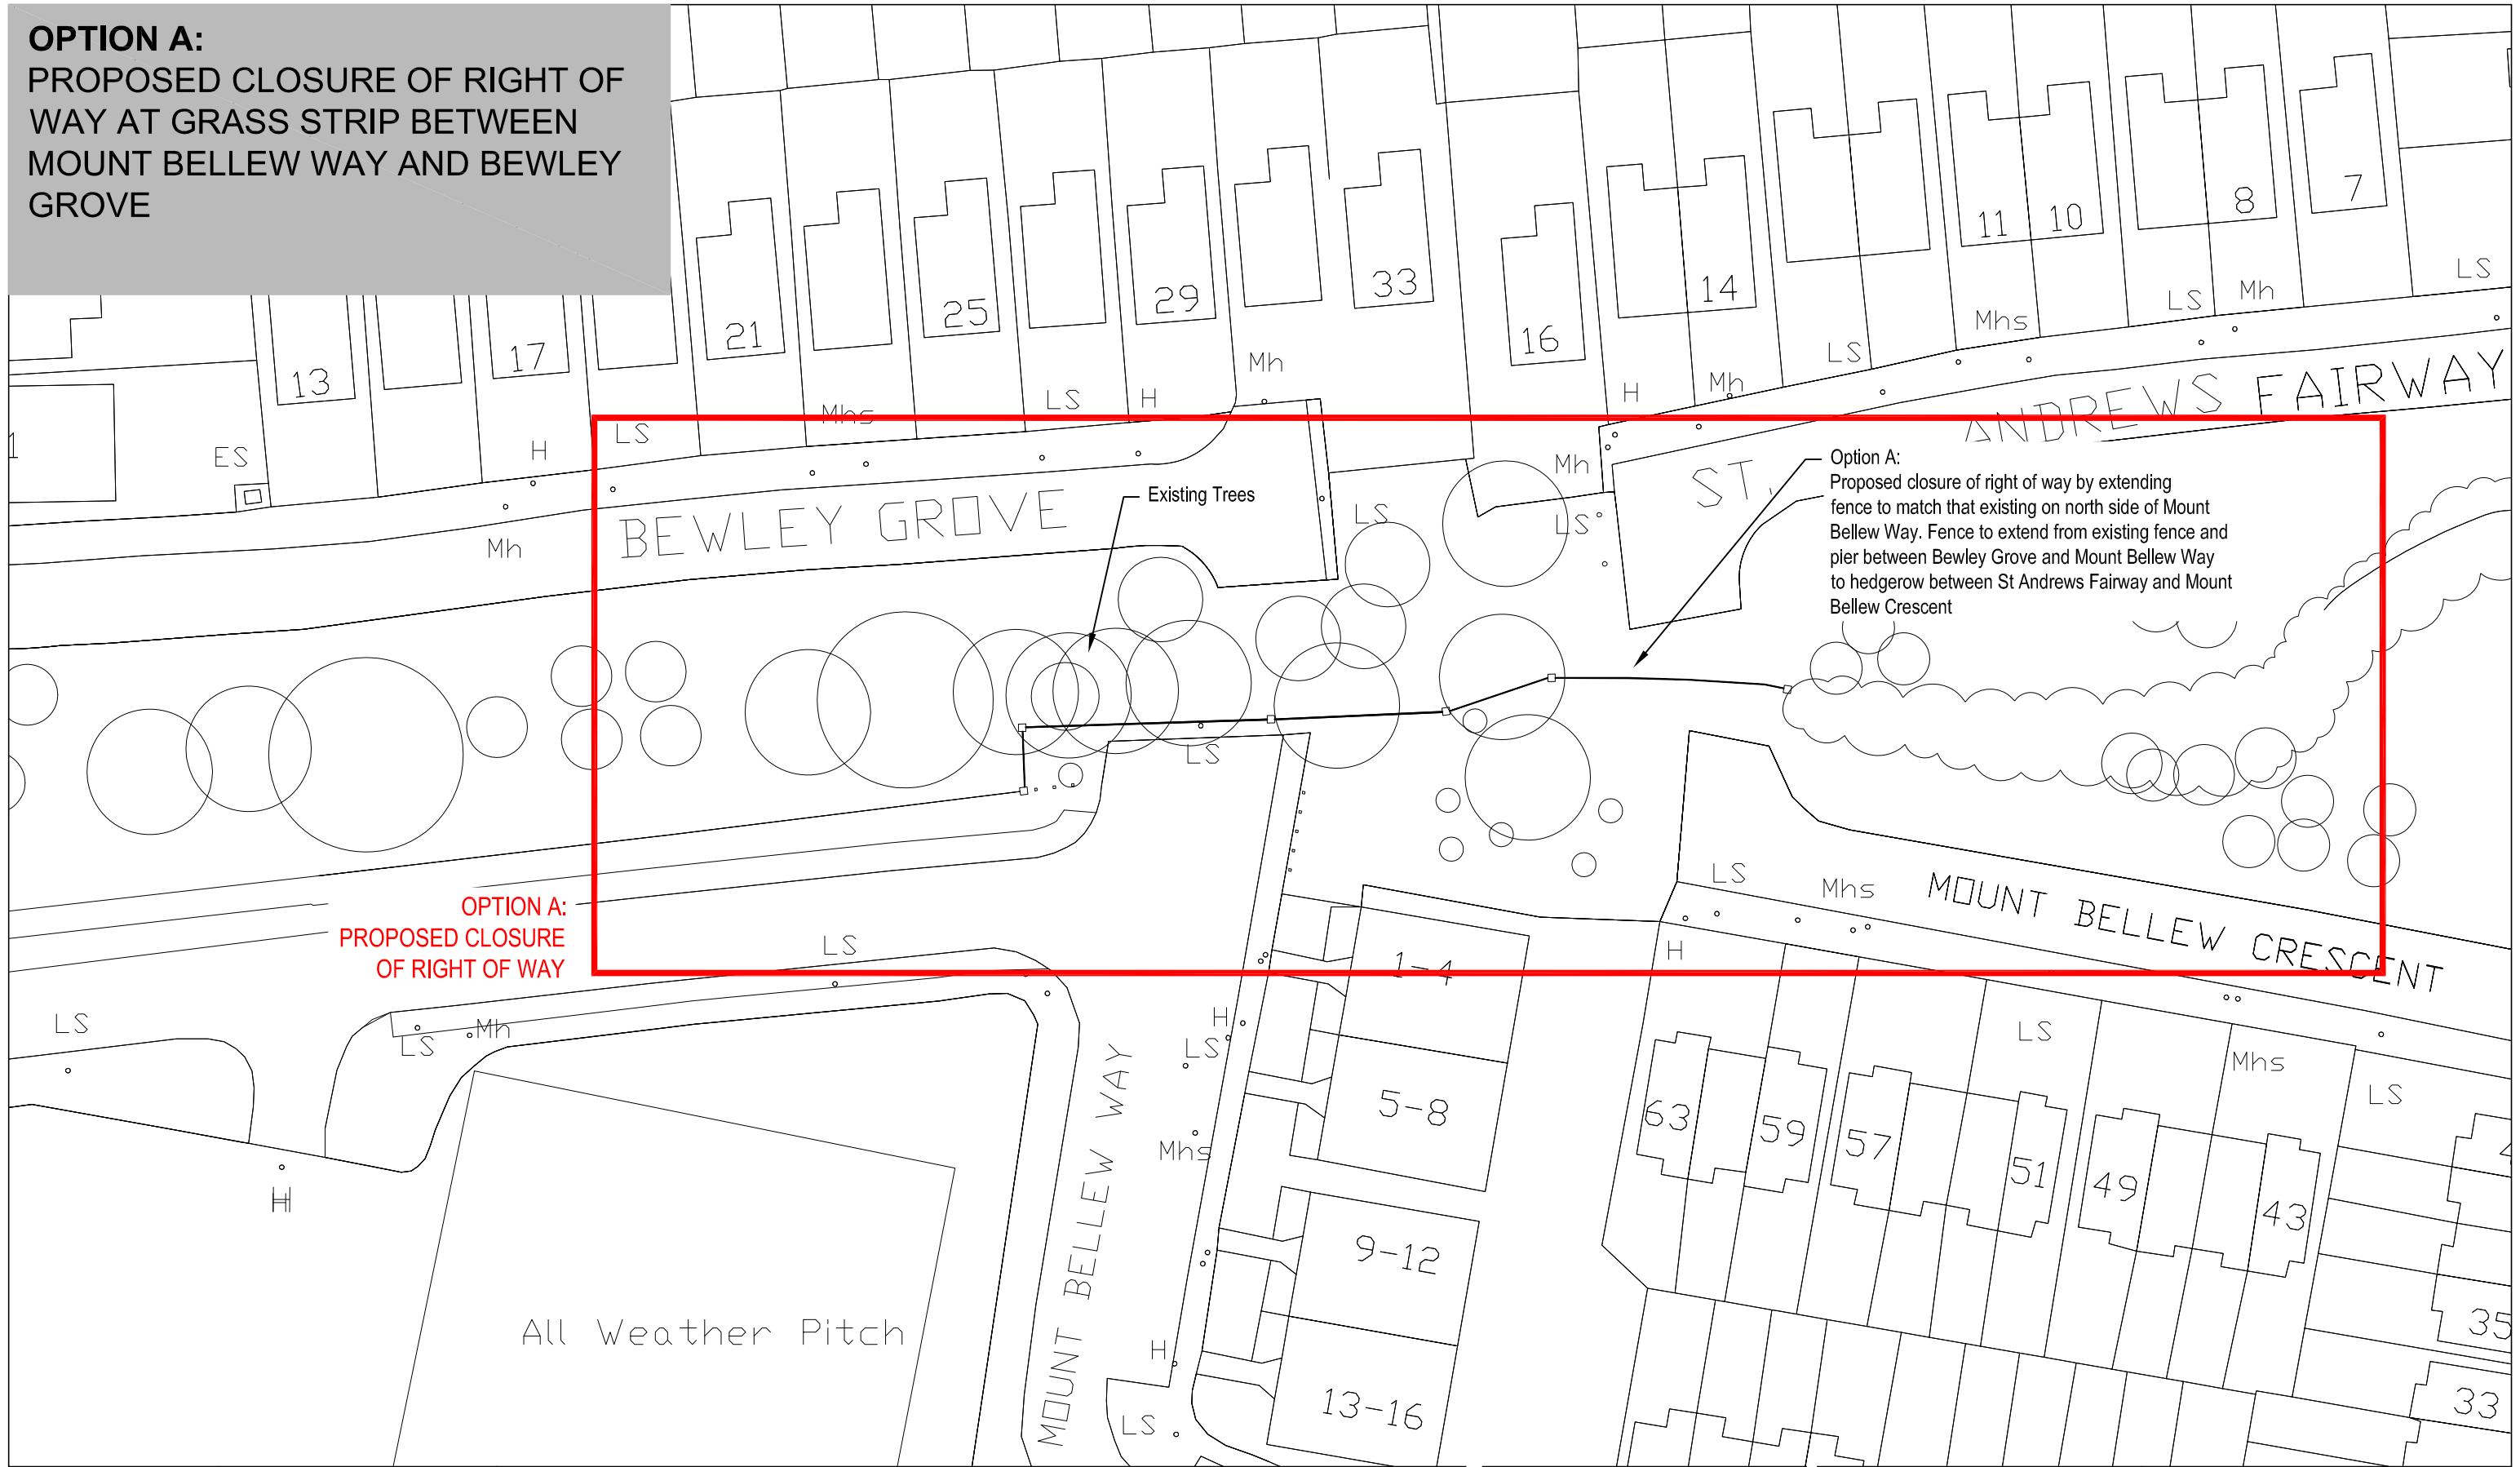

NORTH:



KEY PLAN:


NOTES / LEGENDS:

PROJECT:  
Proposed works for the open space at Bewley Grove, Mount Bellew Way & St. Andrew's Fairway and the provision of car parking at Willsbrook Park, Mount Bellew Way and the R136 (Outer Ring Road).

REVISION	DATE	NO.

DRAWING:  
OPTION A:  
DETAIL OF PROPOSED CLOSURE  
OF RIGHT OF WAY  
PART 8

SCALE:	PAPER SIZE:
1:500	A3
DRAWN BY:	CHECKED BY:
SF	PH
JOB NO.	DRAWING NO.
DATE OF ORIGIN:	REV.
JUNE 13	

  
**Comhairle Contae  
Átha Cliath Theas**  
**South Dublin County Council**  
Architects' Department,  
County Hall, Tallaght,  
Dublin 24.  
Tel: 01 414 9000  
  
County Architect - Eddie Conroy  
B. Arch., M. Arch.Sc., FRIAI.

ALL DRAWINGS ARE THE COPYRIGHT OF THE ARCHITECTS AND MAY NOT BE USED IN WHOLE OR IN PART WITHOUT THEIR EXPRESSED PERMISSION IN WRITING.  
DO NOT SCALE USE WRITTEN DIMENSIONS ONLY. ALL DIMENSIONS TO BE CHECKED ON SITE BY THE CONTRACTOR AND ANY DISCREPANCIES REPORTED TO THE ARCHITECTS IMMEDIATELY.