


OPTION B:
PROPOSED SET DOWN / DROP OFF
AND ROAD CROSSING AT MOUNT
BELLEW WAY, OPPOSITE SCHOOL

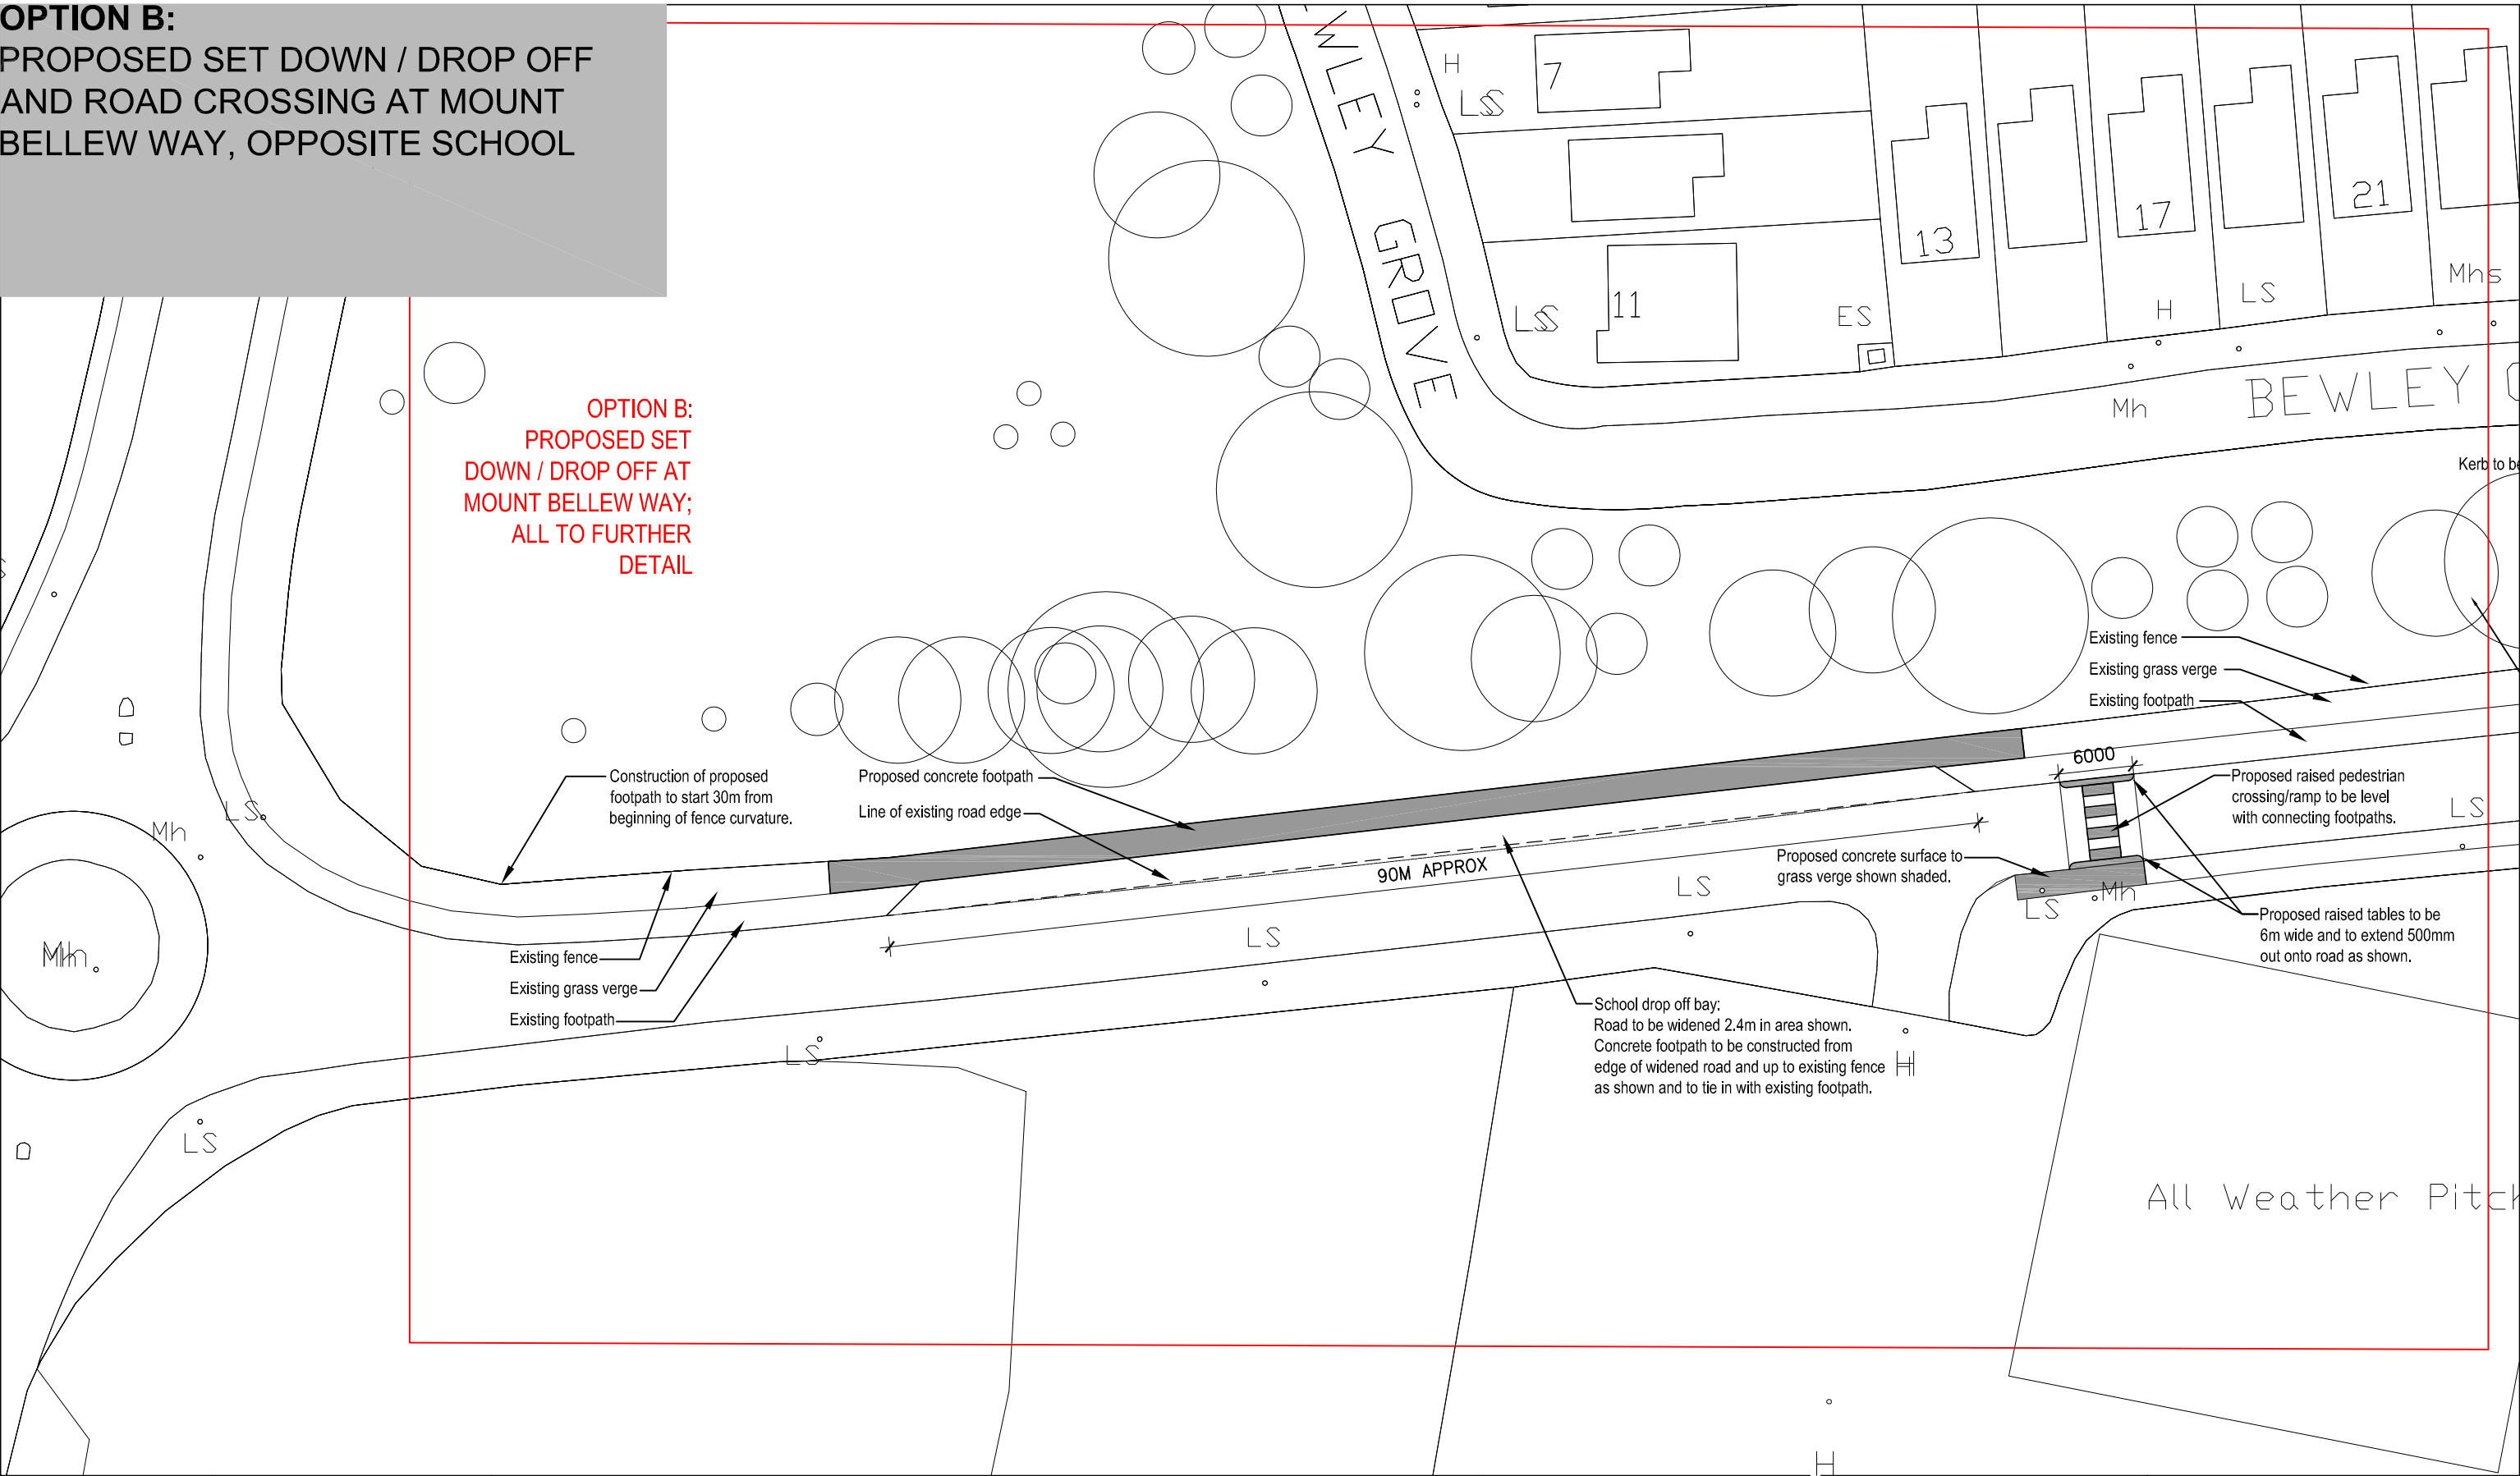

NORTH:

KEY PLAN:

NOTES / LEGENDS:

PROJECT:
Proposed works for the open space at Bewley Grove, Mount Bellew Way & St. Andrew's Fairway and the provision of car parking at Willsbrook Park, Mount Bellew Way and the R136 (Outer Ring Road).

REVISION	DATE	NO.

DRAWING:

OPTION B:
DETAIL OF PROPOSED SET DOWN
AREA AT MOUNT BELLEW WAY

PART 8

SCALE:	PAPER SIZE:
1:500	A3
DRAWN BY:	CHECKED BY:
SF	PH
JOB NO.	DRAWING NO.
DATE OF ORIGIN:	REV.
JUNE 13	

Comhairle Contae
Átha Cliath Theas
South Dublin County Council
Architects' Department,
County Hall, Tallaght,
Dublin 24.
Tel: 01 414 9000

County Architect - Eddie Conroy
B. Arch., M. Arch.Sc., FRIAI.

ALL DRAWINGS ARE THE COPYRIGHT OF THE ARCHITECTS AND MAY NOT BE USED IN WHOLE OR IN PART WITHOUT THEIR EXPRESSED PERMISSION IN WRITING.
DO NOT SCALE USE WRITTEN DIMENSIONS ONLY. ALL DIMENSIONS TO BE CHECKED ON SITE BY THE CONTRACTOR AND ANY DISCREPANCIES REPORTED TO THE ARCHITECTS IMMEDIATELY.