





AERIAL VIEW OF SITE

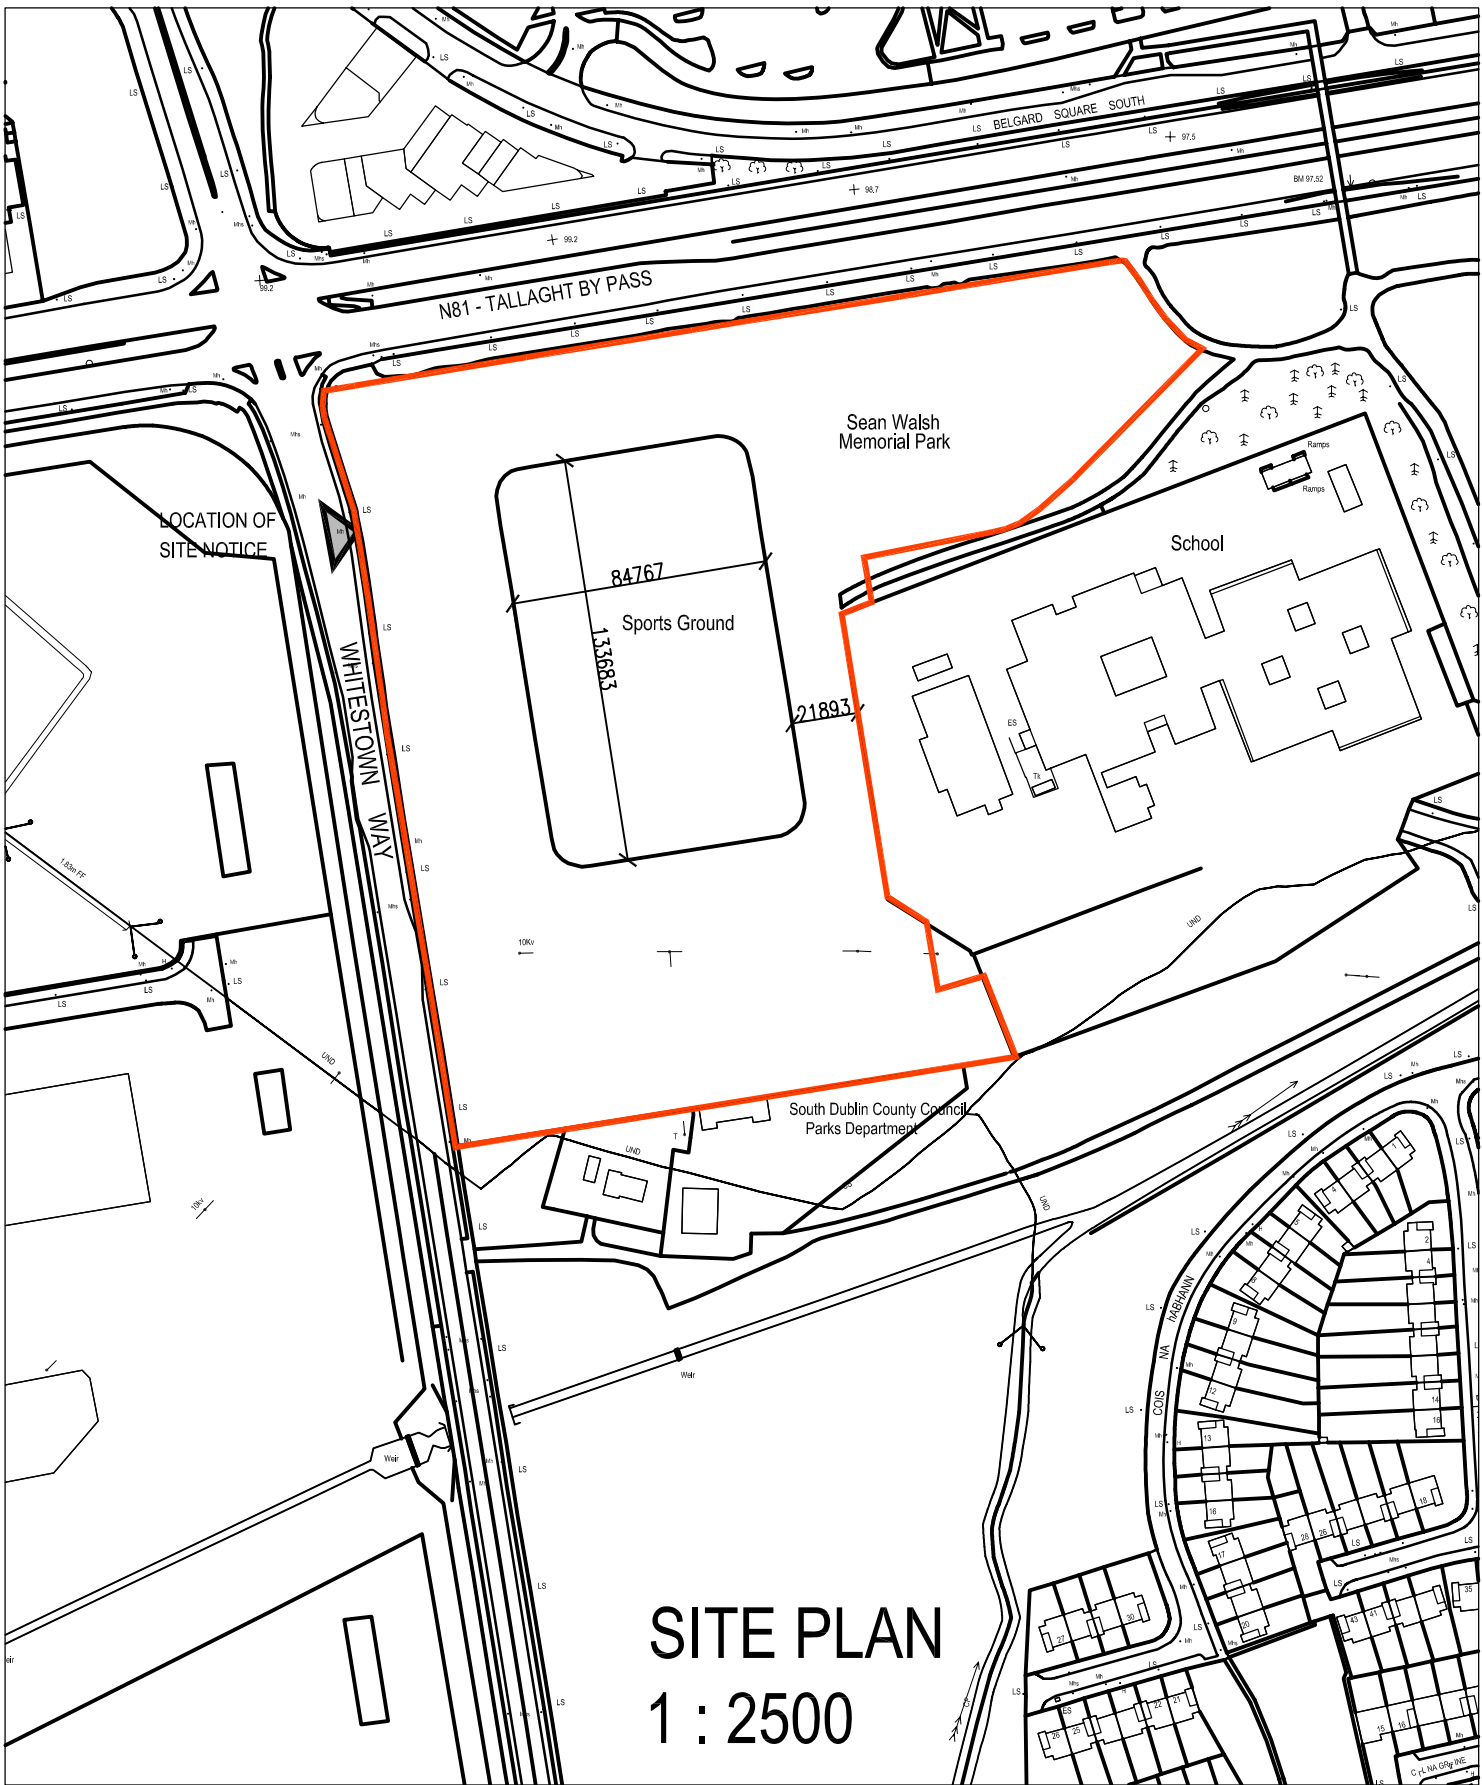

SITE PLAN
1 : 2500

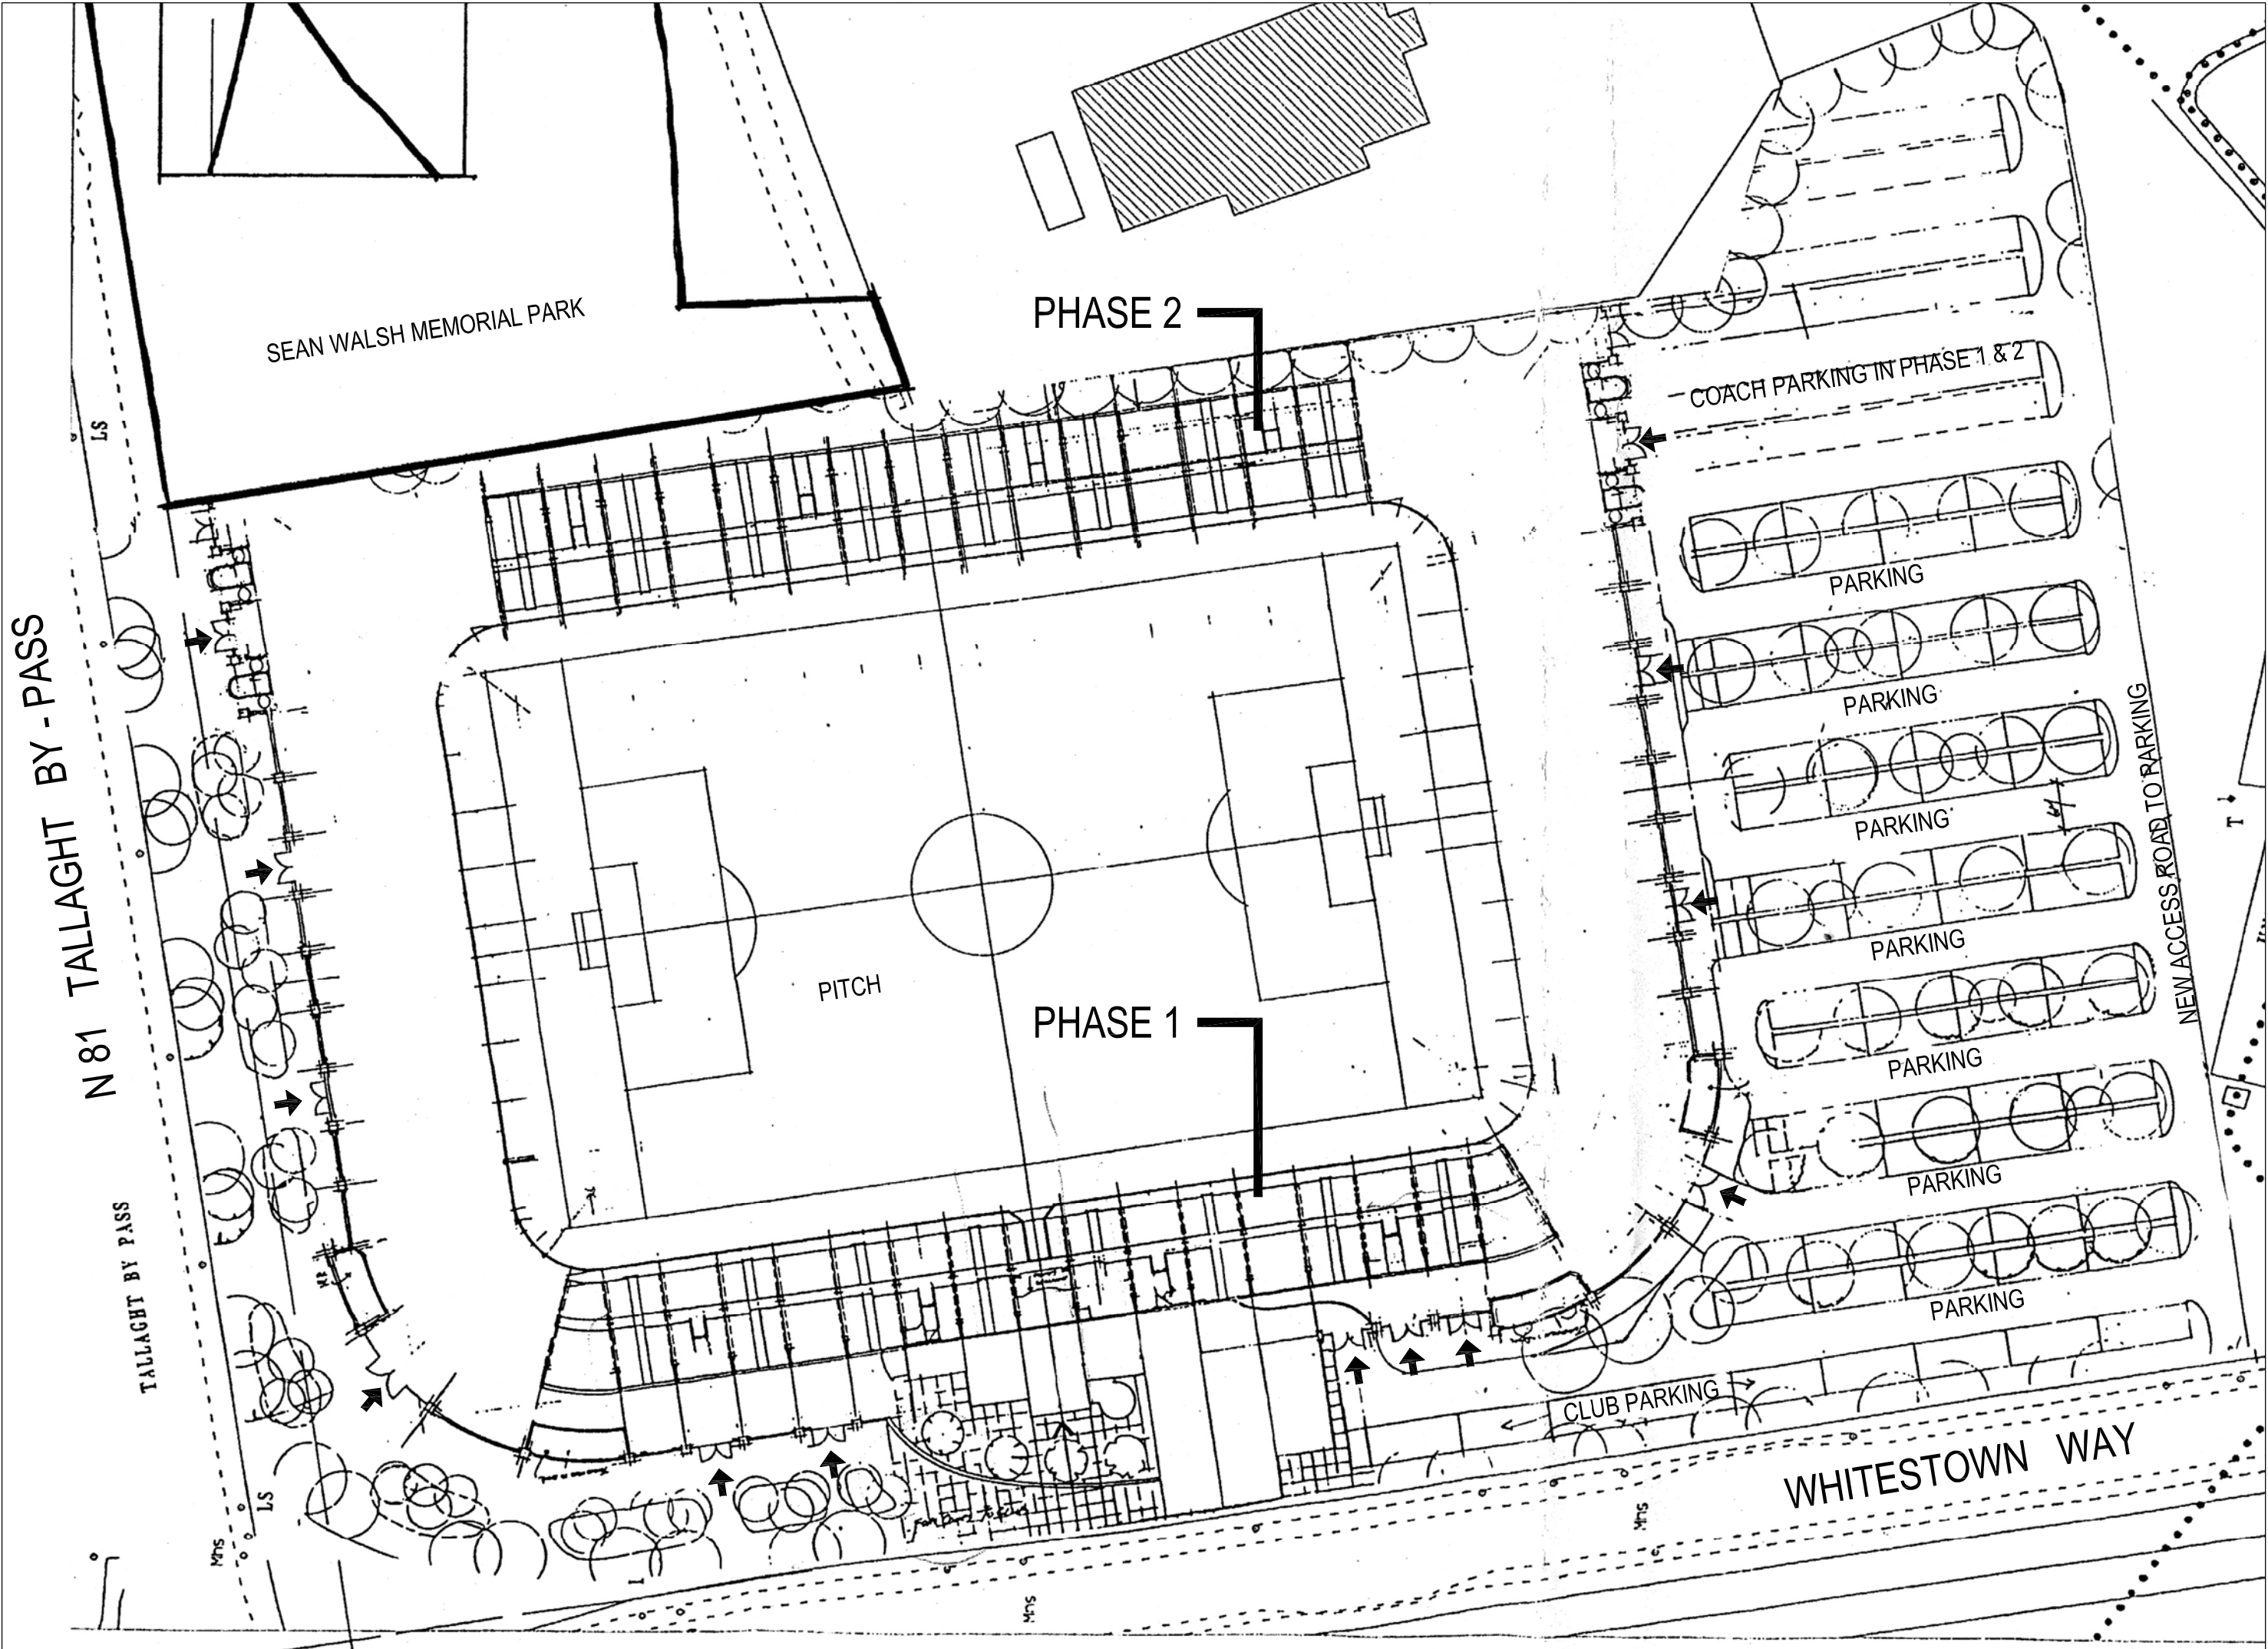

SITE LAYOUT PLAN 1 : 750