

GAA Target pitch (140 x 85)
Incl. Run Off (160 x 93)


Soccer pitch

Sports Ground

School

RESERVED SITE
FOR CLUB-HOUSE

Scale: 1:1000

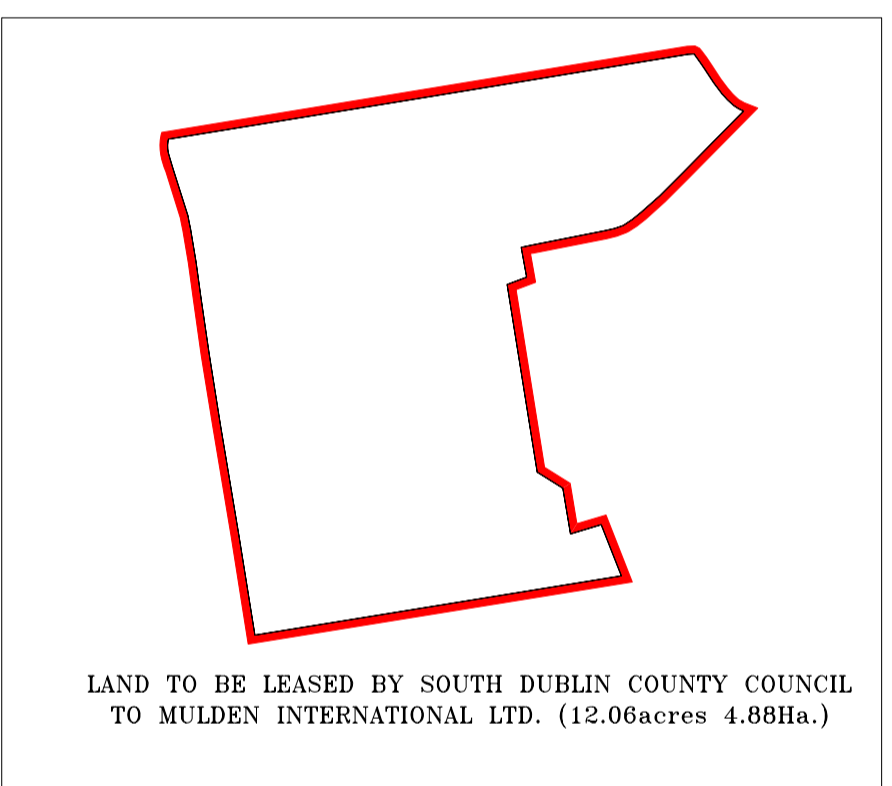

LAND TO BE LEASED BY SOUTH DUBLIN COUNTY COUNCIL
TO MULDEN INTERNATIONAL LTD. (12.06acres 4.88Ha.)

South Dublin County Council.
Comhairle Chontae Atha Cliath Theas.

Co. Dublin O.S. Sheet No. 3390-11,12,16,17

Scale 1:1000

This map is certified to be computer generated by
South Dublin County Council from
Ordnance Survey Digital Map Base.

Non Ordnance Survey detail where applicable
is shown in green line.

Signed: _____
PADRAIC LARIN
SENIOR EXECUTIVE TECHNICIAN

Date: _____

REV.	BY	DATE	DESCRIPTION

PARKS AND LANDSCAPE SERVICES DEPARTMENT

TELEPHONE 4149008 SOUTH DUBLIN COUNTY COUNCIL
FAX No. 4149205 TOWN CENTRE
TALLAGHT
DUBLIN 24

SENIOR PARKS SUPERINTENDENT Dr. CHRISTY BOYLAN

LOCATION SEAN WALSH PARK

TITLE PROPOSED LEASE AGREEMENT BETWEEN
SOUTH DUBLIN COUNTY COUNCIL AND MULDEN INTERNATIONAL LTD.

DESIGN SURVEY SCALE 1:1000 DRAWING NUMBER

DRAWN PL DATE OCT. 2005 O.S. 3390-11,12,16,17 PLS 1136-23c