


PROPOSED SITE LAYOUT 1:1000



PROPOSED SITE LAYOUT 1:500

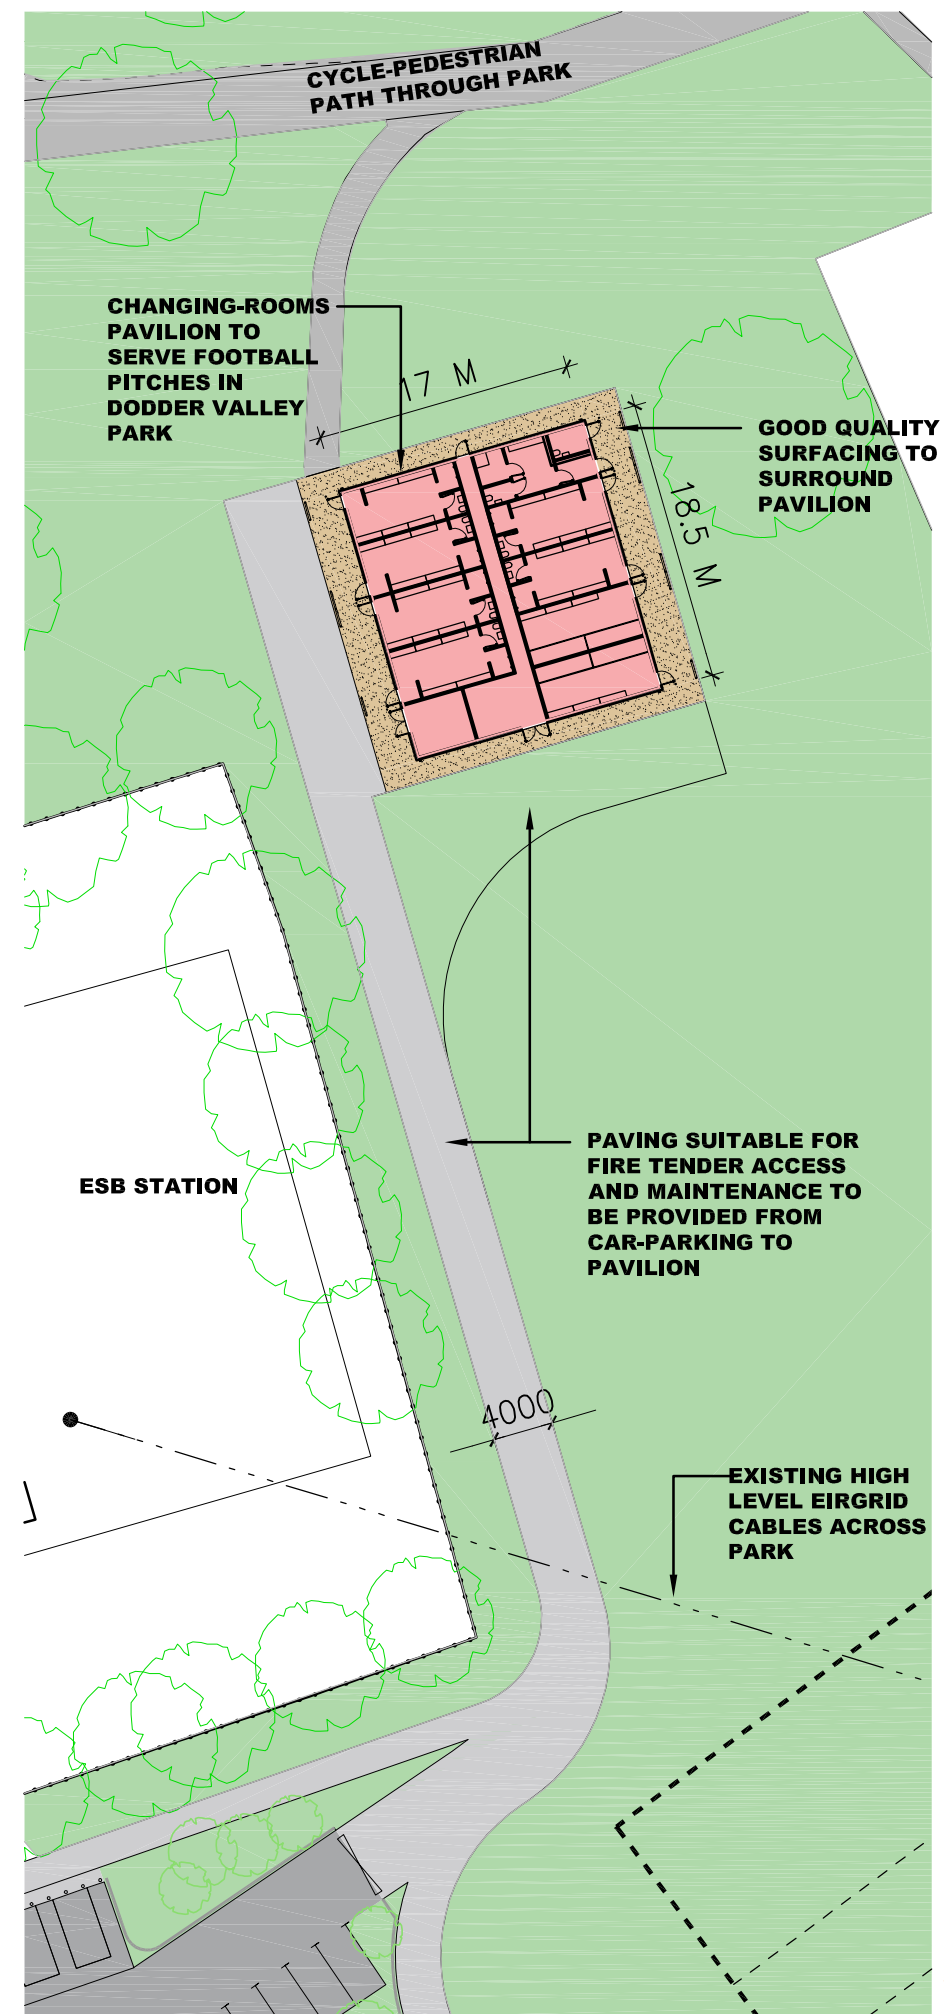