


PROPOSED SITE PLAN 1:1000



PROPOSED LAYOUT 1:500

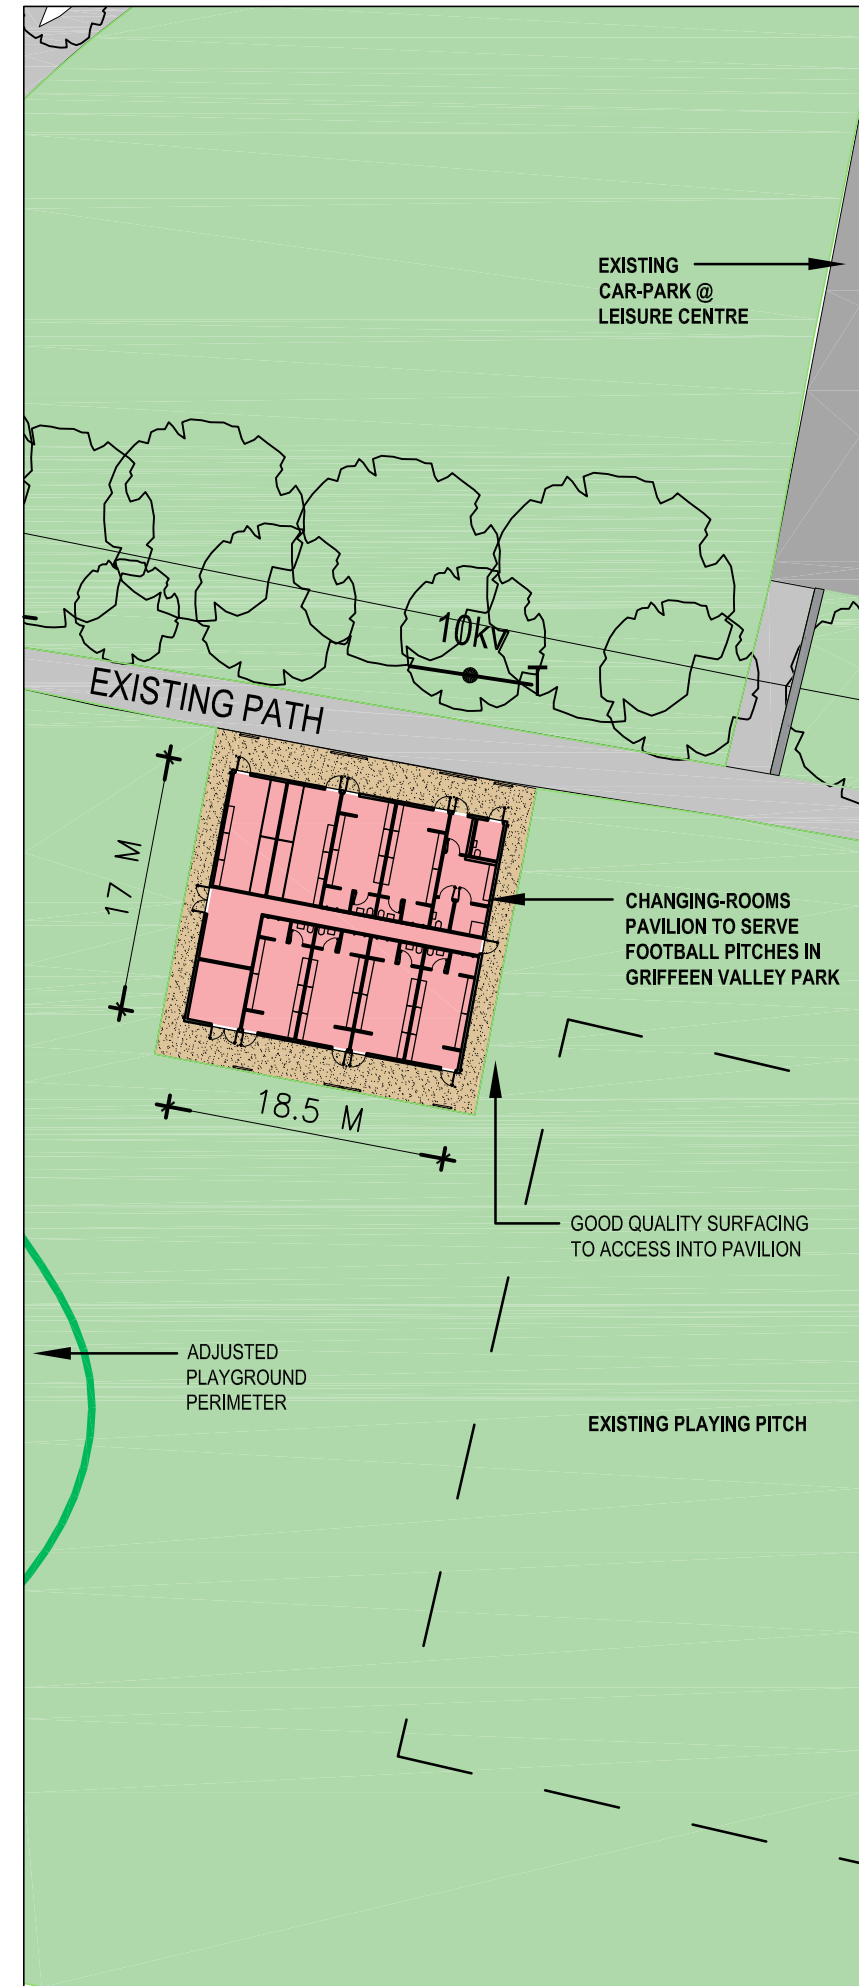

NORTH

S D C C P A R K P A V I L I O N S

SITE 3

GRIFFEEN VALLEY PARK PAVILION

SHEET 02

PROPOSED SITE PLAN

PART 8