


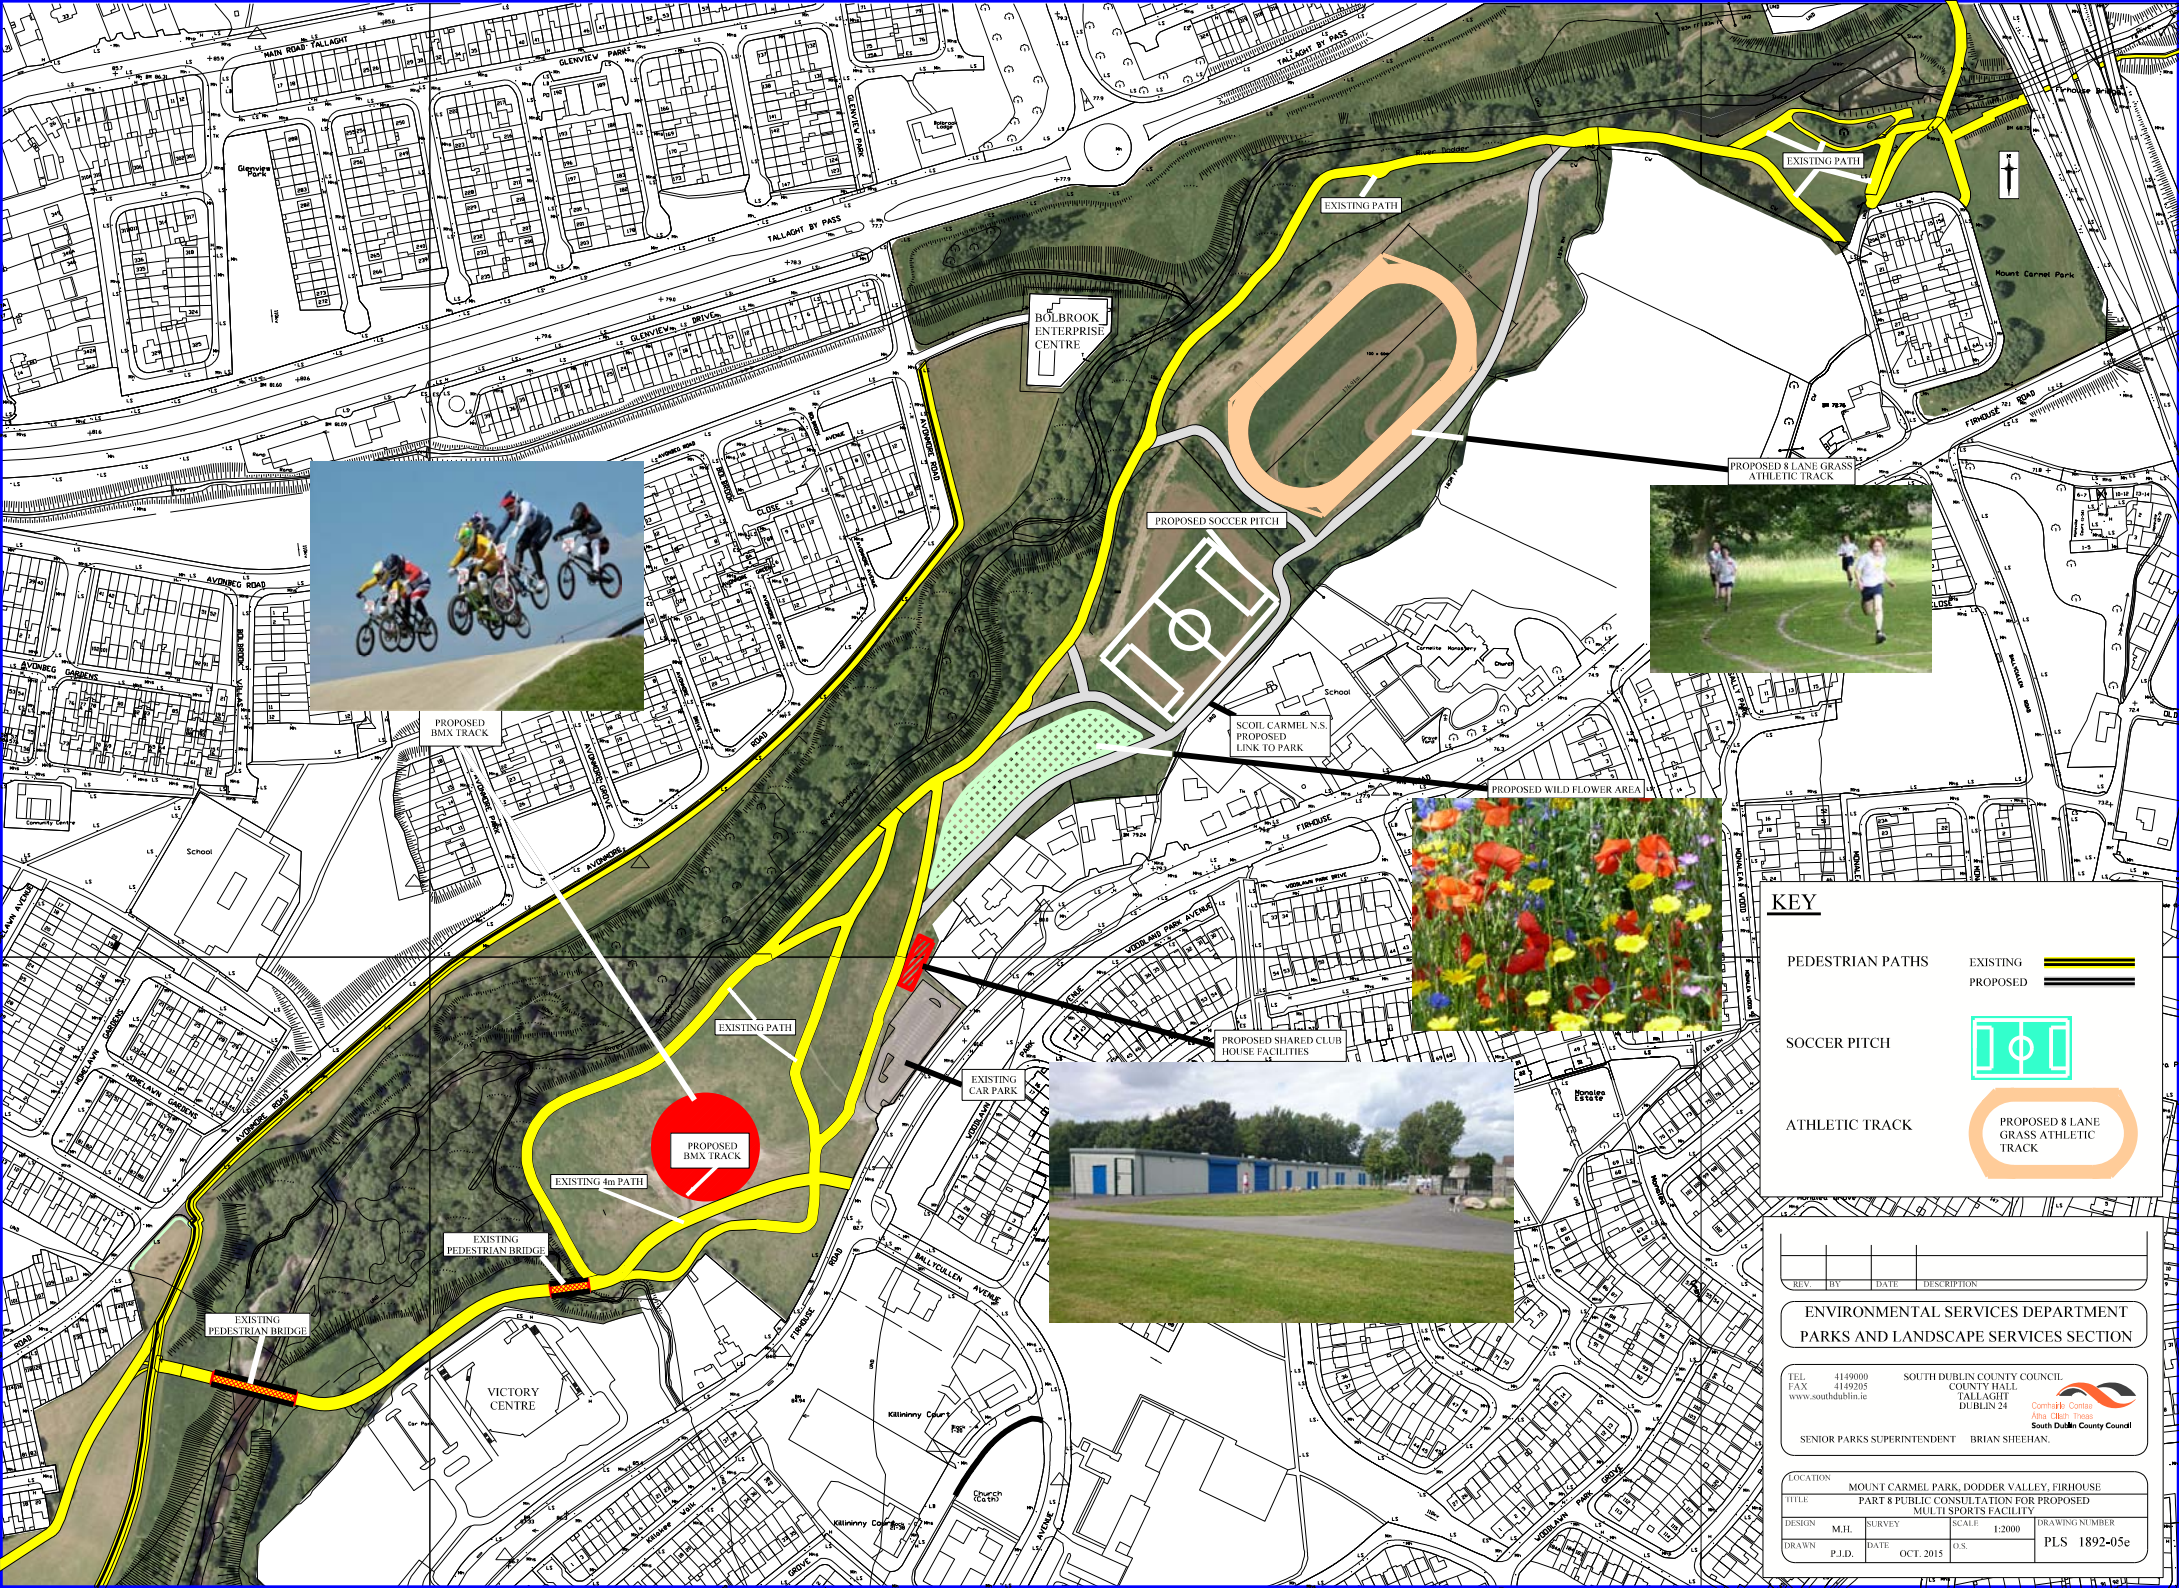

KEY

- PEDESTRIAN PATHS
EXISTING 
PROPOSED 
- SOCCER PITCH 
- ATHLETIC TRACK  PROPOSED 8 LANE GRASS ATHLETIC TRACK

REV.	BY	DATE	DESCRIPTION

ENVIRONMENTAL SERVICES DEPARTMENT
PARKS AND LANDSCAPE SERVICES SECTION

TEL 4149000 SOUTH DUBLIN COUNTY COUNCIL
FAX 4149205 COUNTY HALL
www.southdublin.ie TALLAGHT DUBLIN 24

SENIOR PARKS SUPERINTENDENT BRIAN SHEEHAN

LOCATION MOUNT CARMEL PARK, DODDER VALLEY, FIRHOUSE
TITLE PART 8 PUBLIC CONSULTATION FOR PROPOSED MULTI SPORTS FACILITY
DESIGN M.H. SURVEY SCALE 1:2000
DRAWN P.J.D. DATE OCT. 2015 D.S. DRAWING NUMBER PLS 1892-05e