


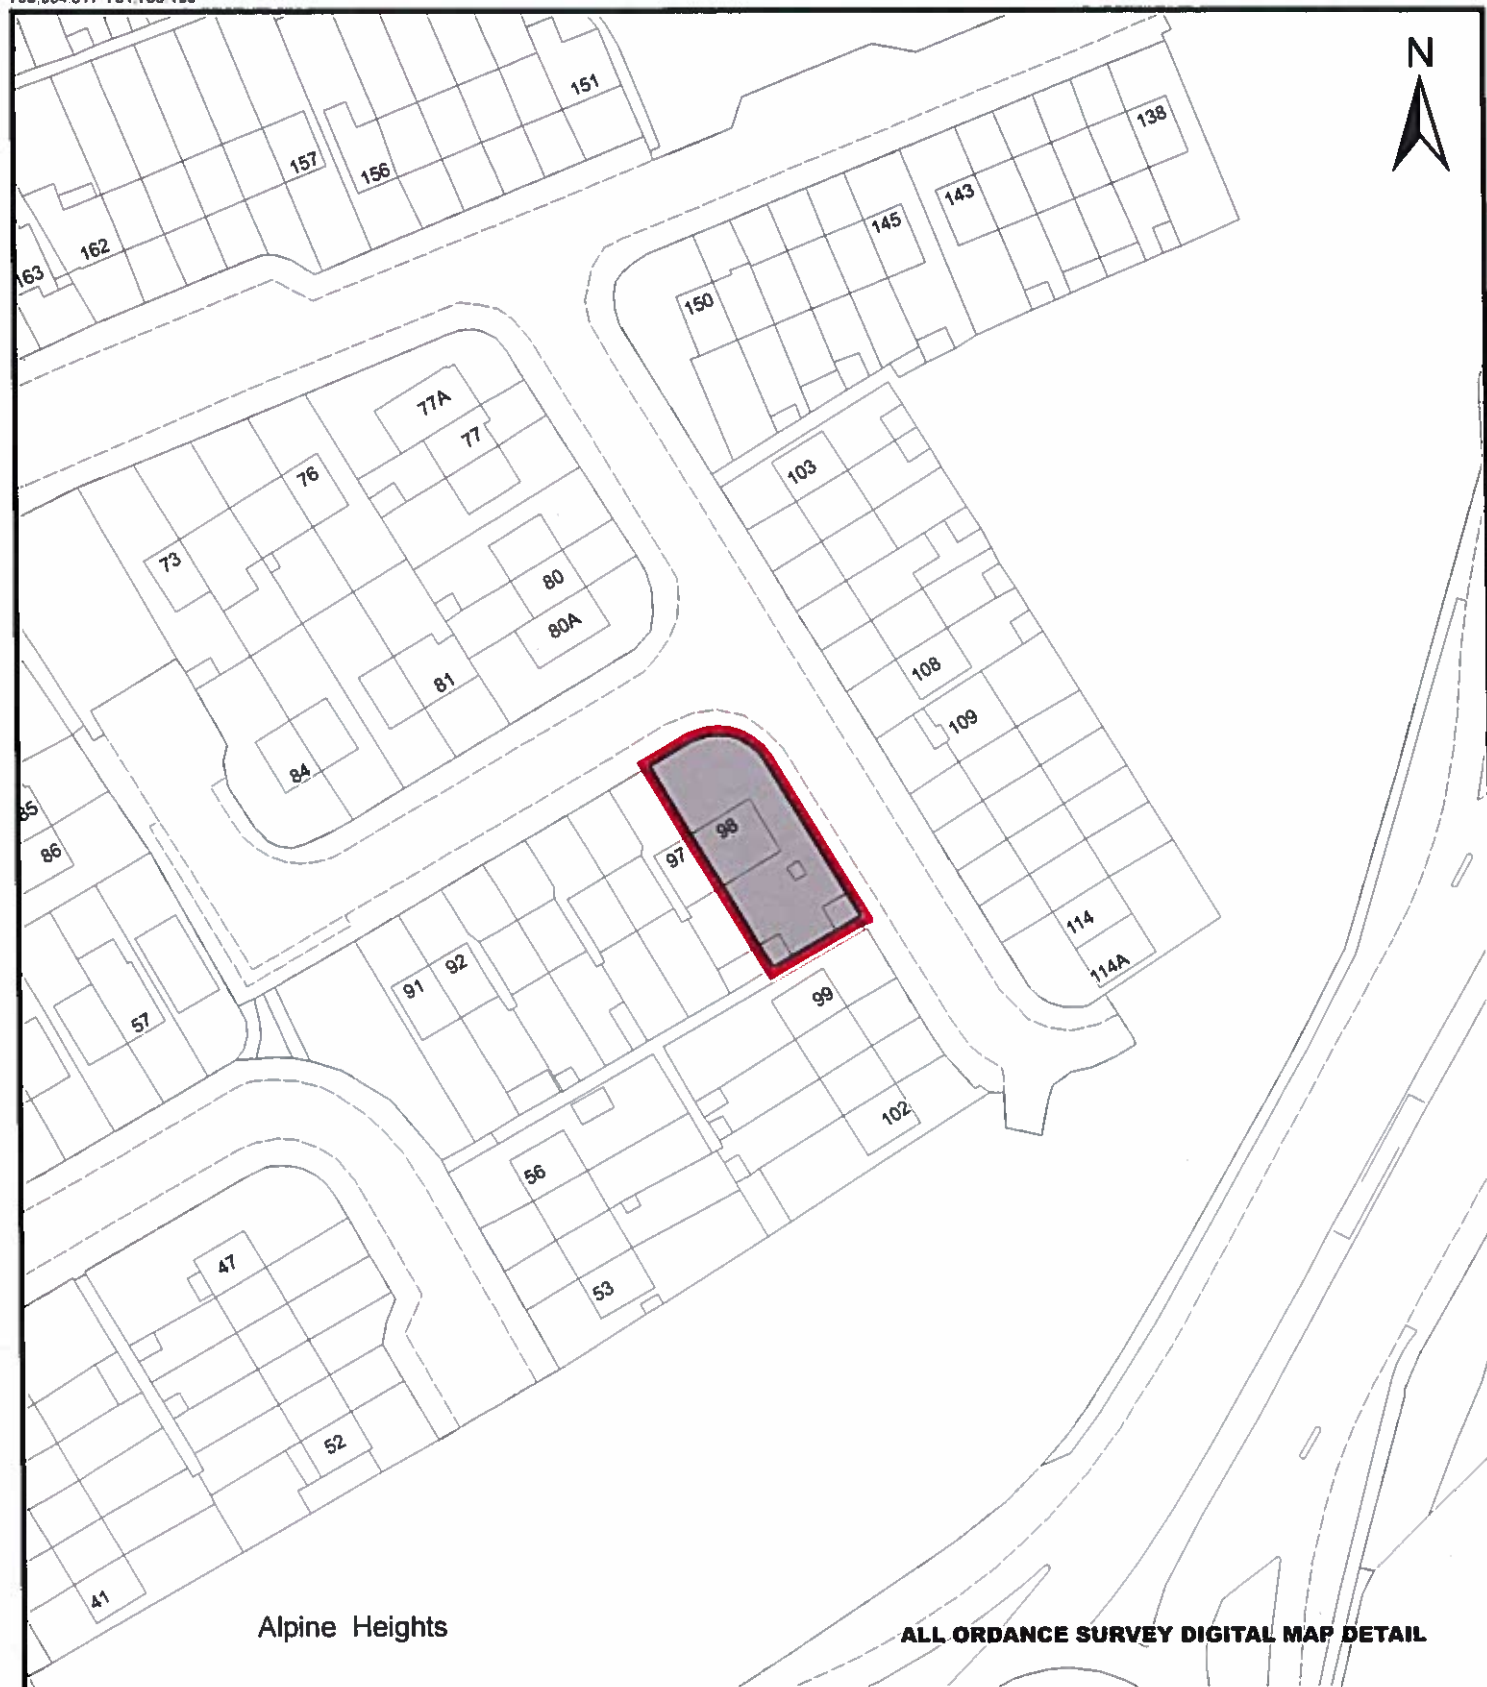

 Comhairle Conlaoir Átha Cliath Theas South Dublin County Council ECONOMIC ENTERPRISE AND TOURISM DEVELOPMENT, CIVIC OFFICES, TOWN HALL, TALLAGHT, DUBLIN 24.		SMALL BUILDERS SCHEME DESCRIPTION OF HOUSE PLOTS ON MAP OUTLINED RED, COLOURED GREY	
HOUSE SCHEME: Alpine Heights, Clondalkin, Dublin 22		HOUSE No. 98	TENANT PURCHASER: John Dunne & Audrey Dunne
RURAL DISTRICT: South Dublin		ELECTORAL DIVISION: Clondalkin Dunawley	
		TOWNLAND: Clonburris Great	
SCALE: 1:1000	O.S.S 3226-03	FOLIO No. DN 62973L	AREA: 408.48 Square Meters
		REF: GR98ALP	