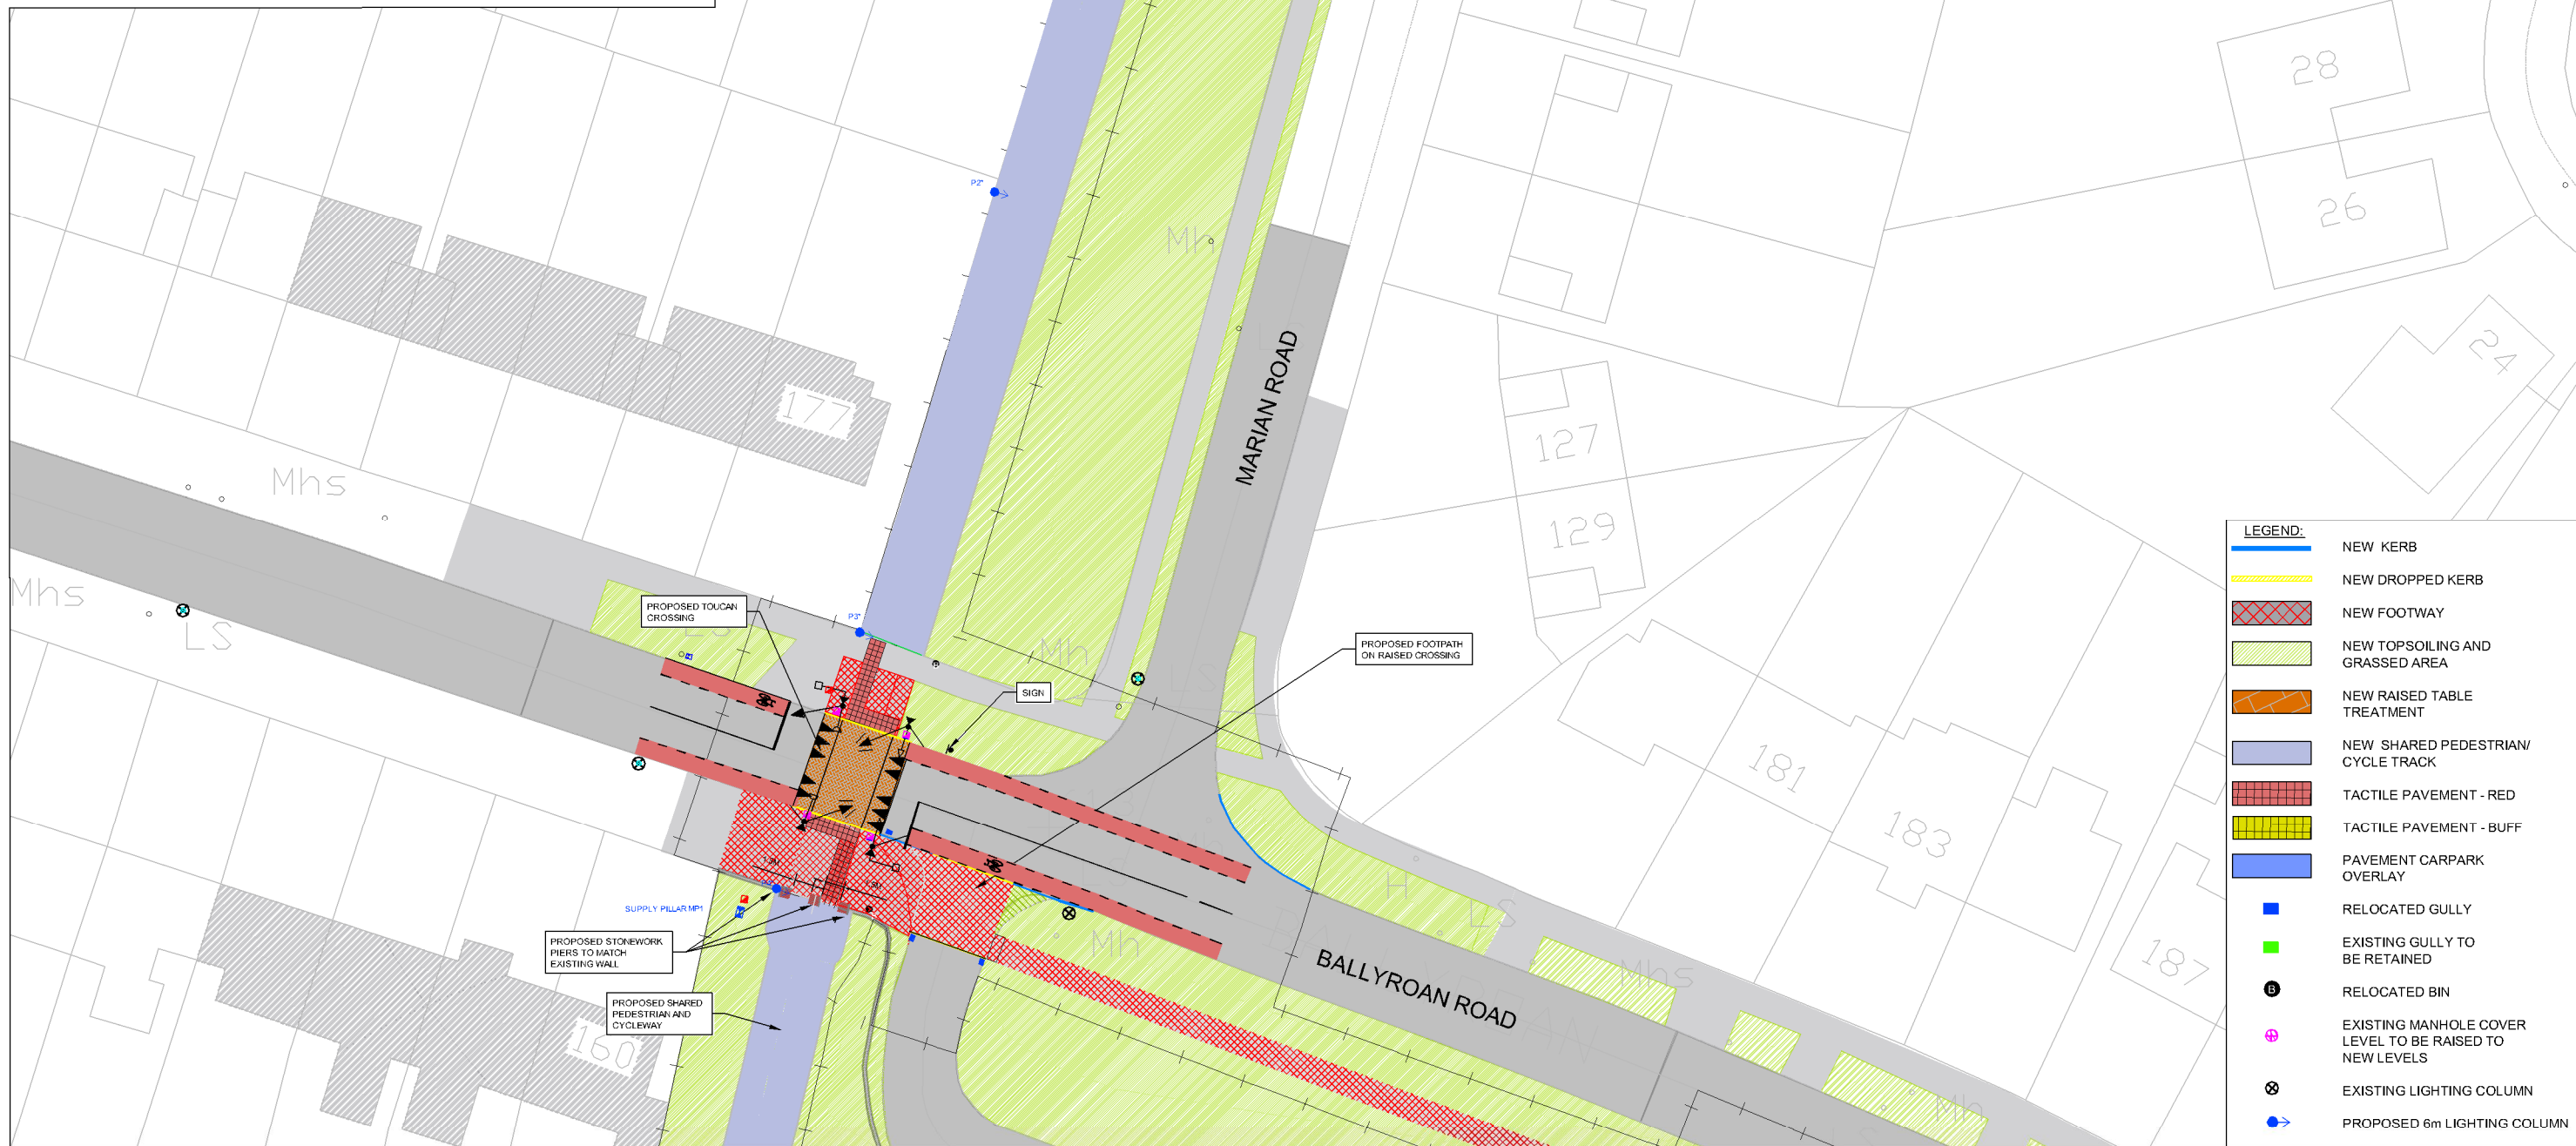


No.	Revision	Date	By	Crk'd	App'd
CE01					
CE02					
Stage		Date	Approved By		
PRELIMINARY		SMG			
CERTIFICATION					
CONSTRUCTION					
AS BUILT					

[illegible]



Roughan & O'Donovan
Consulting Engineers
Civil - Structural - Transportation - Environmental

Arena House, Arena Road,
Sandyford, Dublin 18.
Tel : +353 1 294 0800
Fax : +353 1 294 0820
e-mail : info@rod.ie
www.rod.ie

BALLYROAN AND OLD ORCHARD
WALKING AND CYCLING SCHEME



PHASE 1 - FOOTPATH & CYCLE
WAY WORKS - SHEET 1 OF 6

Project Title	BALLYROAN AND OLD ORCHARD WALKING AND CYCLING SCHEME					
	Drawing Title	PHASE 1 - FOOTPATH & CYCLE WAY WORKS - SHEET 1 OF 6				
Date:		MARCH 2016	Job No:	14 204	Drawing No:	Rev:
IG	Scale:	1:500 @ A3	Drawn:	DW	14204-301	T01

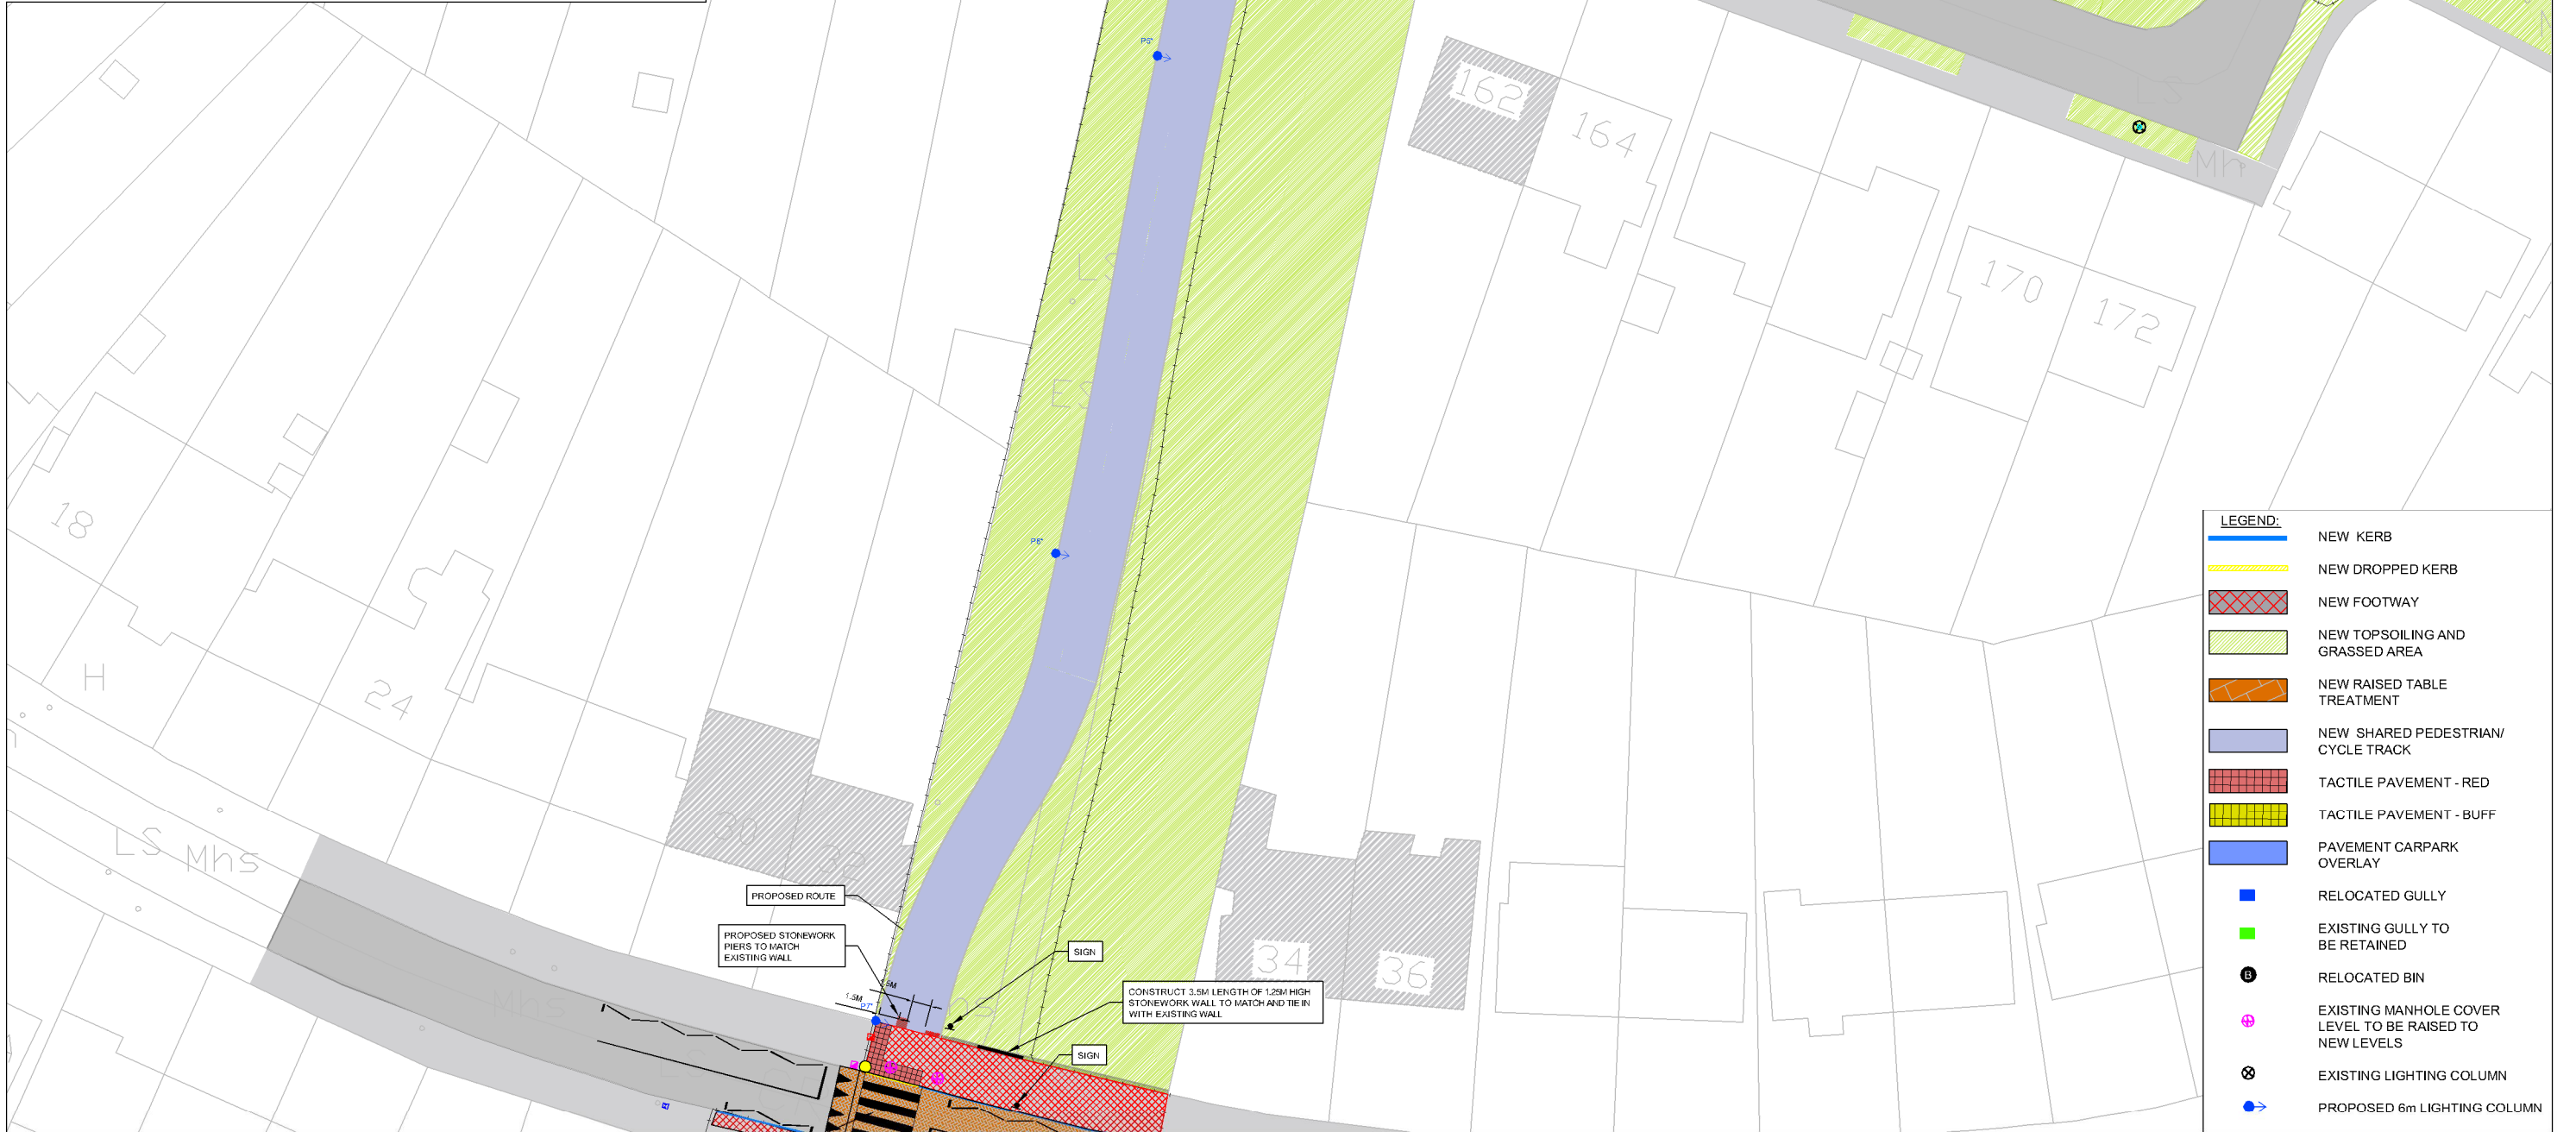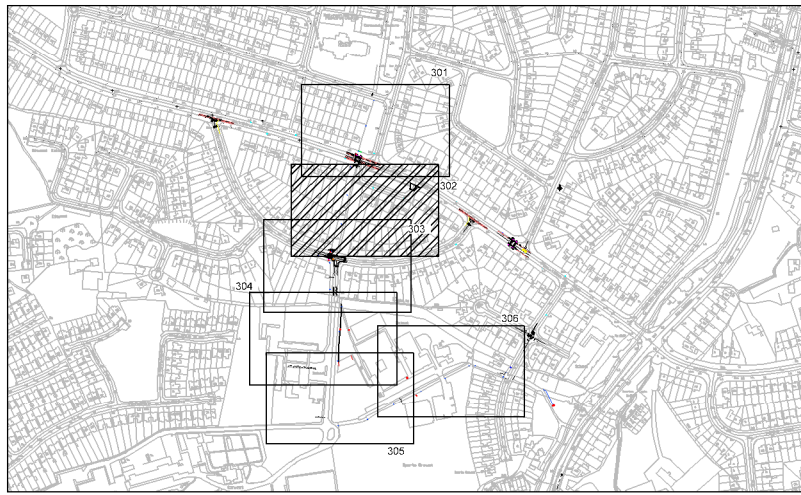

No.	Revision	Date	By	Chk'd	App'd
CE01					
CE02					


Drawing Title	Date	Job No.	Drawing No.	Rev.
Project Title	MARCH 2016	14.204	14204-302	T01
Scale	1:500 @ A3	Drawn: DW		

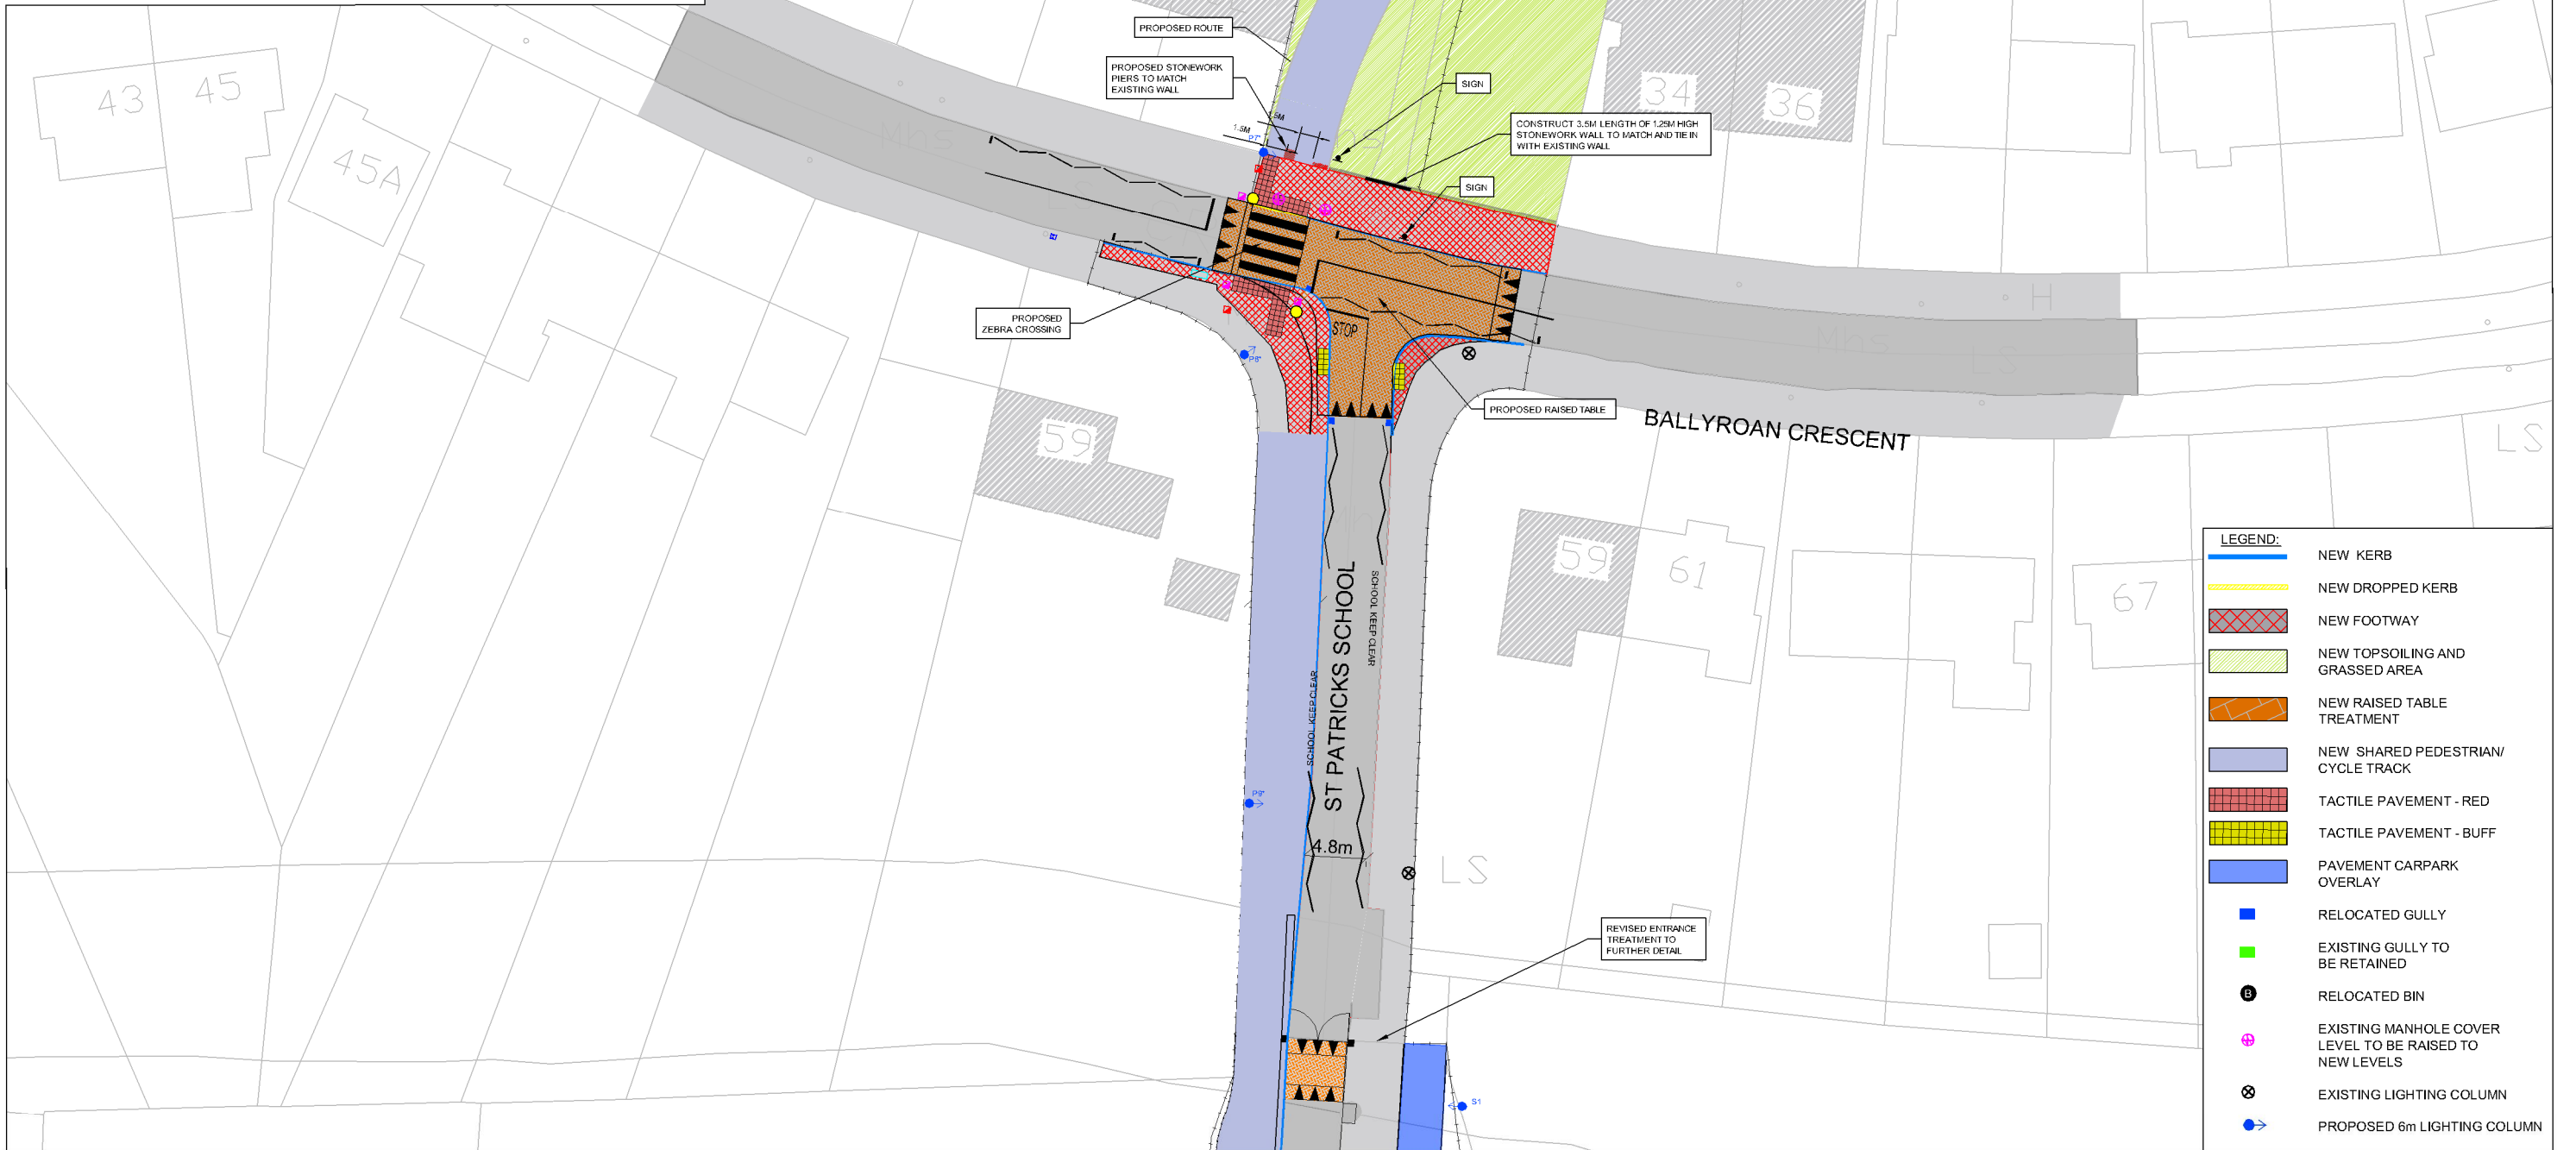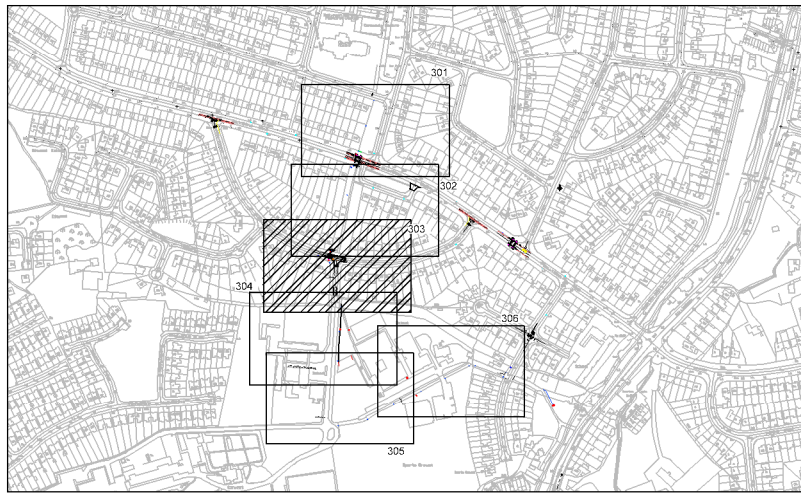

LEGEND:	
	NEW KERB
	NEW DROPPED KERB
	NEW FOOTWAY
	NEW TOPSOILING AND GRASSED AREA
	NEW RAISED TABLE TREATMENT
	NEW SHARED PEDESTRIAN/ CYCLE TRACK
	TACTILE PAVEMENT - RED
	TACTILE PAVEMENT - BUFF
	PAVEMENT CARPARK OVERLAY
	RELOCATED GULLY
	EXISTING GULLY TO BE RETAINED
	RELOCATED BIN
	EXISTING MANHOLE COVER LEVEL TO BE RAISED TO NEW LEVELS
	EXISTING LIGHTING COLUMN
	PROPOSED 6m LIGHTING COLUMN

No.	Revision	Date	By	Chk'd	App'd
CE01					
CE02					


Project Title		BALLYROAN AND OLD ORCHARD WALKING AND CYCLING SCHEME			
Drawing Title		PHASE 1 - FOOTPATH & CYCLE WAY WORKS - SHEET 2 OF 6			
Date:	MARCH 2016	Job No:	14.204	Drawing No:	14204-303
Scale:	1:500 @ A3	Drawn:	DW	Rev:	T01

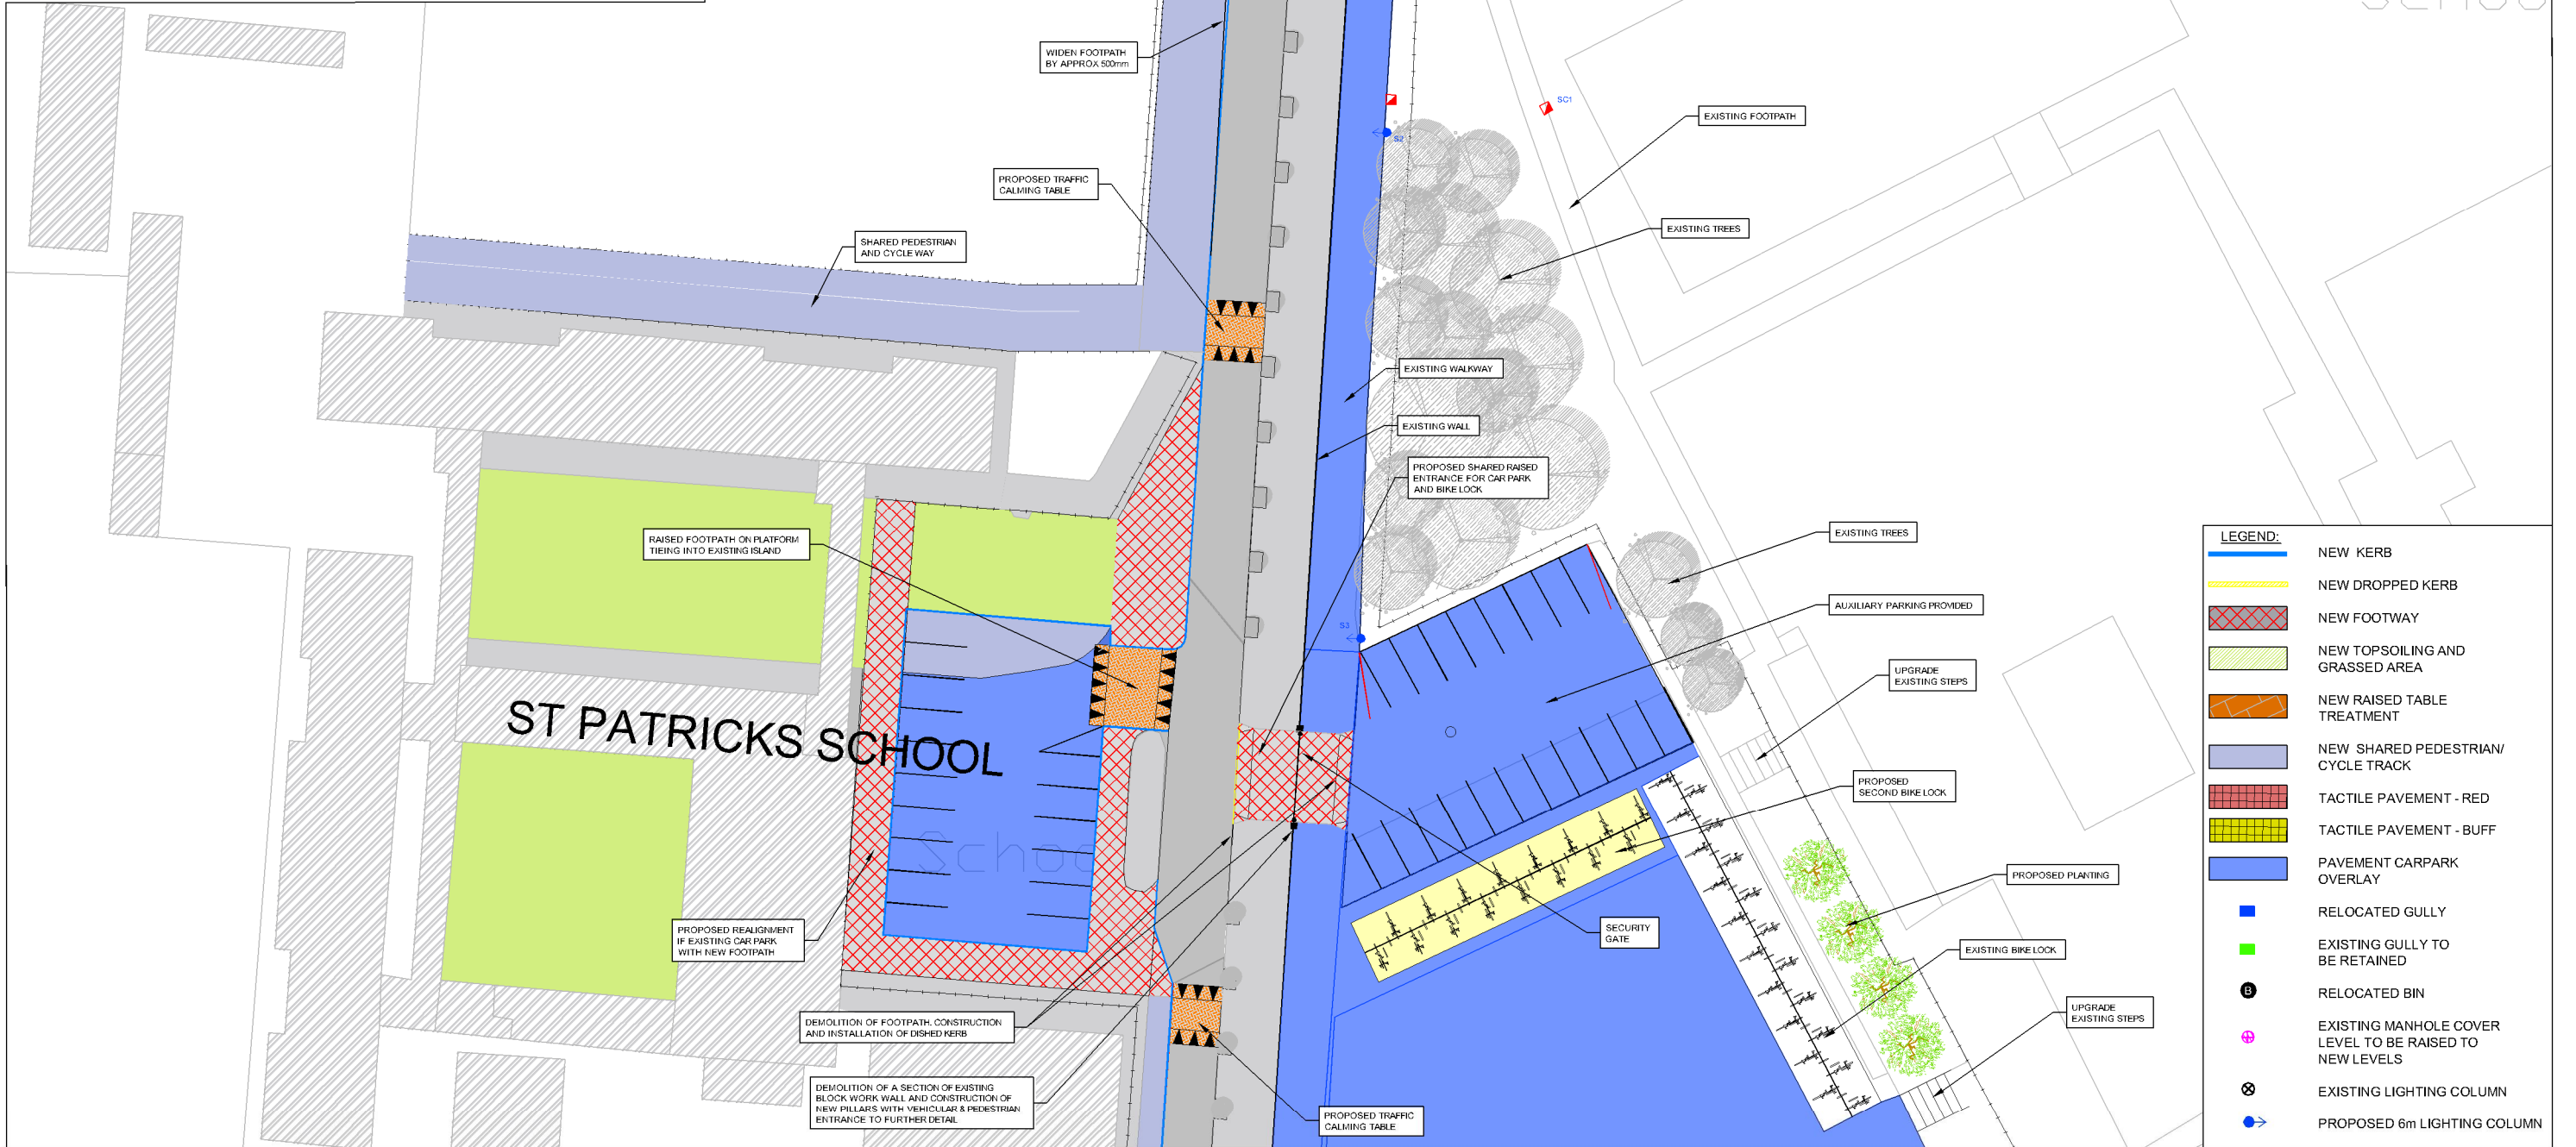

- LEGEND:**
- NEW KERB
 - NEW DROPPED KERB
 - NEW FOOTWAY
 - NEW TOPSOILING AND GRASSED AREA
 - NEW RAISED TABLE TREATMENT
 - NEW SHARED PEDESTRIAN/CYCLE TRACK
 - TACTILE PAVEMENT - RED
 - TACTILE PAVEMENT - BUFF
 - PAVEMENT CARPARK OVERLAY
 - RELOCATED GULLY
 - EXISTING GULLY TO BE RETAINED
 - RELOCATED BIN
 - EXISTING MANHOLE COVER LEVEL TO BE RAISED TO NEW LEVELS
 - EXISTING LIGHTING COLUMN
 - PROPOSED 6m LIGHTING COLUMN

No.	Revision	Date	By	Chk'd	App'd
CE01					
CE02					

Project Title	BALLYROAN AND OLD ORCHARD WALKING AND CYCLING SCHEME			
Drawing Title	PHASE 1 - FOOTPATH & CYCLE WAY WORKS - SHEET 4 OF 6			
Date:	MARCH 2016	Job No:	14.204	Drawing No:
Scale:	1:500 @ A3	Drawn:	DW	14204-304
Rev:				T01

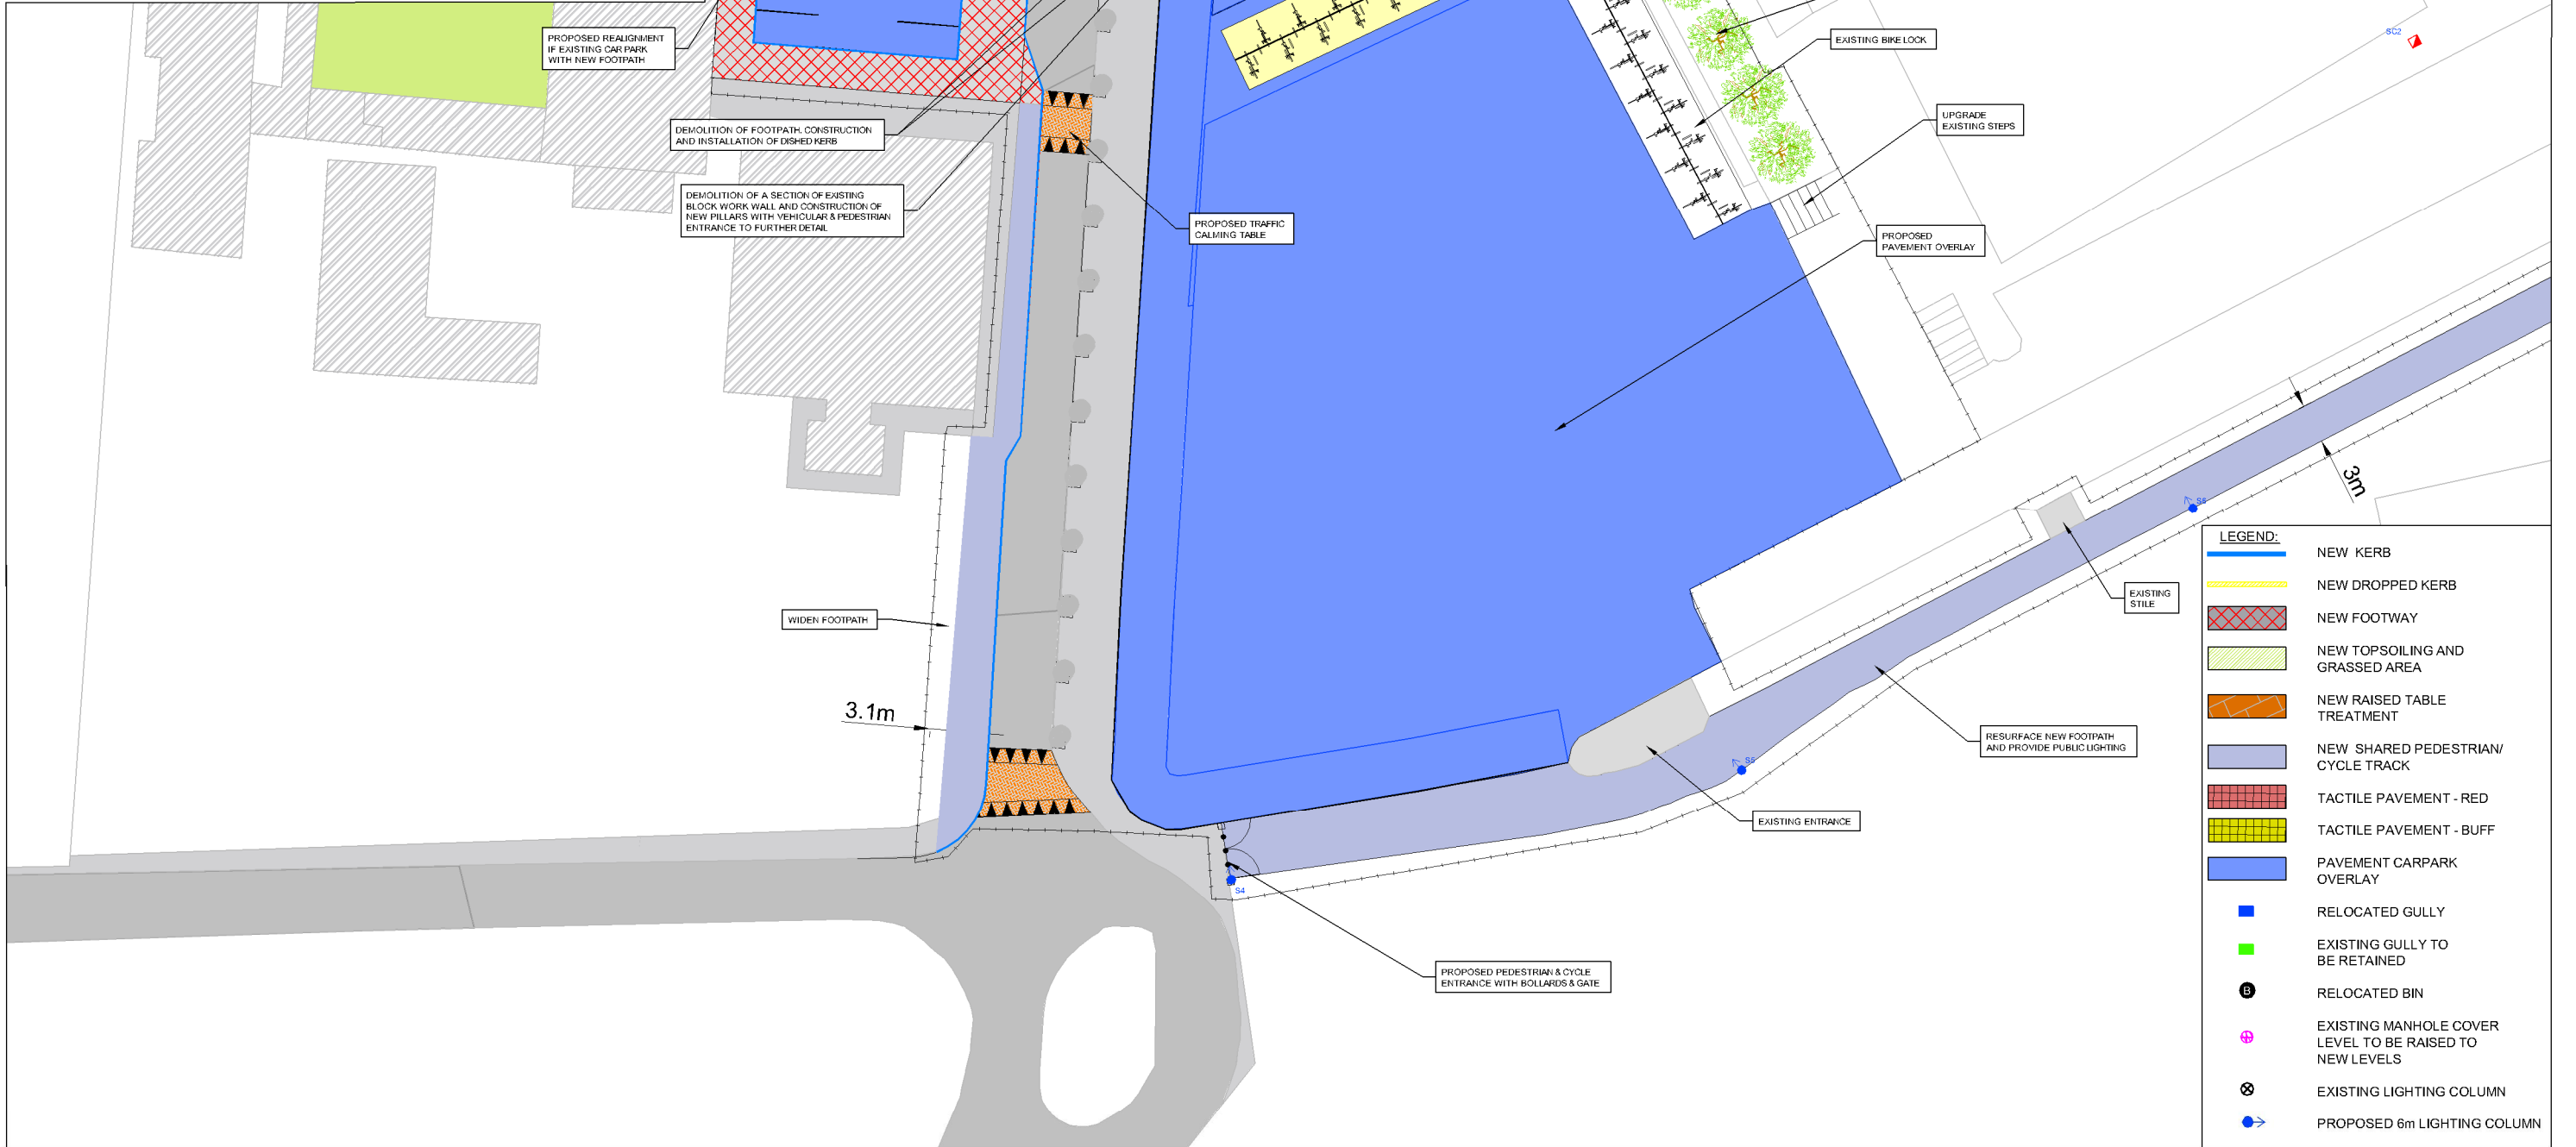

- LEGEND:**
- NEW KERB
 - NEW DROPPED KERB
 - NEW FOOTWAY
 - NEW TOPSOILING AND GRASSED AREA
 - NEW RAISED TABLE TREATMENT
 - NEW SHARED PEDESTRIAN/CYCLE TRACK
 - TACTILE PAVEMENT - RED
 - TACTILE PAVEMENT - BUFF
 - PAVEMENT CARPARK OVERLAY
 - RELOCATED GULLY
 - EXISTING GULLY TO BE RETAINED
 - RELOCATED BIN
 - EXISTING MANHOLE COVER LEVEL TO BE RAISED TO NEW LEVELS
 - EXISTING LIGHTING COLUMN
 - PROPOSED 6m LIGHTING COLUMN



No.	Revision	Date	By	Chk'd	App'd
CE01					
CE02					

Roughan & O'Donovan
Consulting Engineers
Civil - Structural - Transportation - Environmental

Arena House, Arena Road,
Sandyford, Dublin 18.
Tel : +353 1 294 0800
Fax : +353 1 294 0820
e-mail : info@rod.ie
www.rod.ie

BALLYROAN AND OLD ORCHARD
WALKING AND CYCLING SCHEME

PHASE 1 - FOOTPATH & CYCLE
WAY WORKS - SHEET 5 OF 6

Drawing Title	Project Title	Date	Job No.	Drawing No.	Rev.
		MARCH 2016	14.204	14204-305	T01
Scale:	1:500 @ A3	Drawn:	DW		

