



Key:

Proposed inscribed
Site Boundary and
Disposal Line

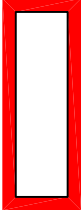

SOUTH DUBLIN COUNTY COUNCIL
COMHAIRLE CHONTAE ATHA
CLIAITH THEAS
Co. Dublin Sheet No.: 3260-D
This map is certified to be computer generated
by South Dublin County Council from
Ordnance Survey Digital Map Base
Signed: _____

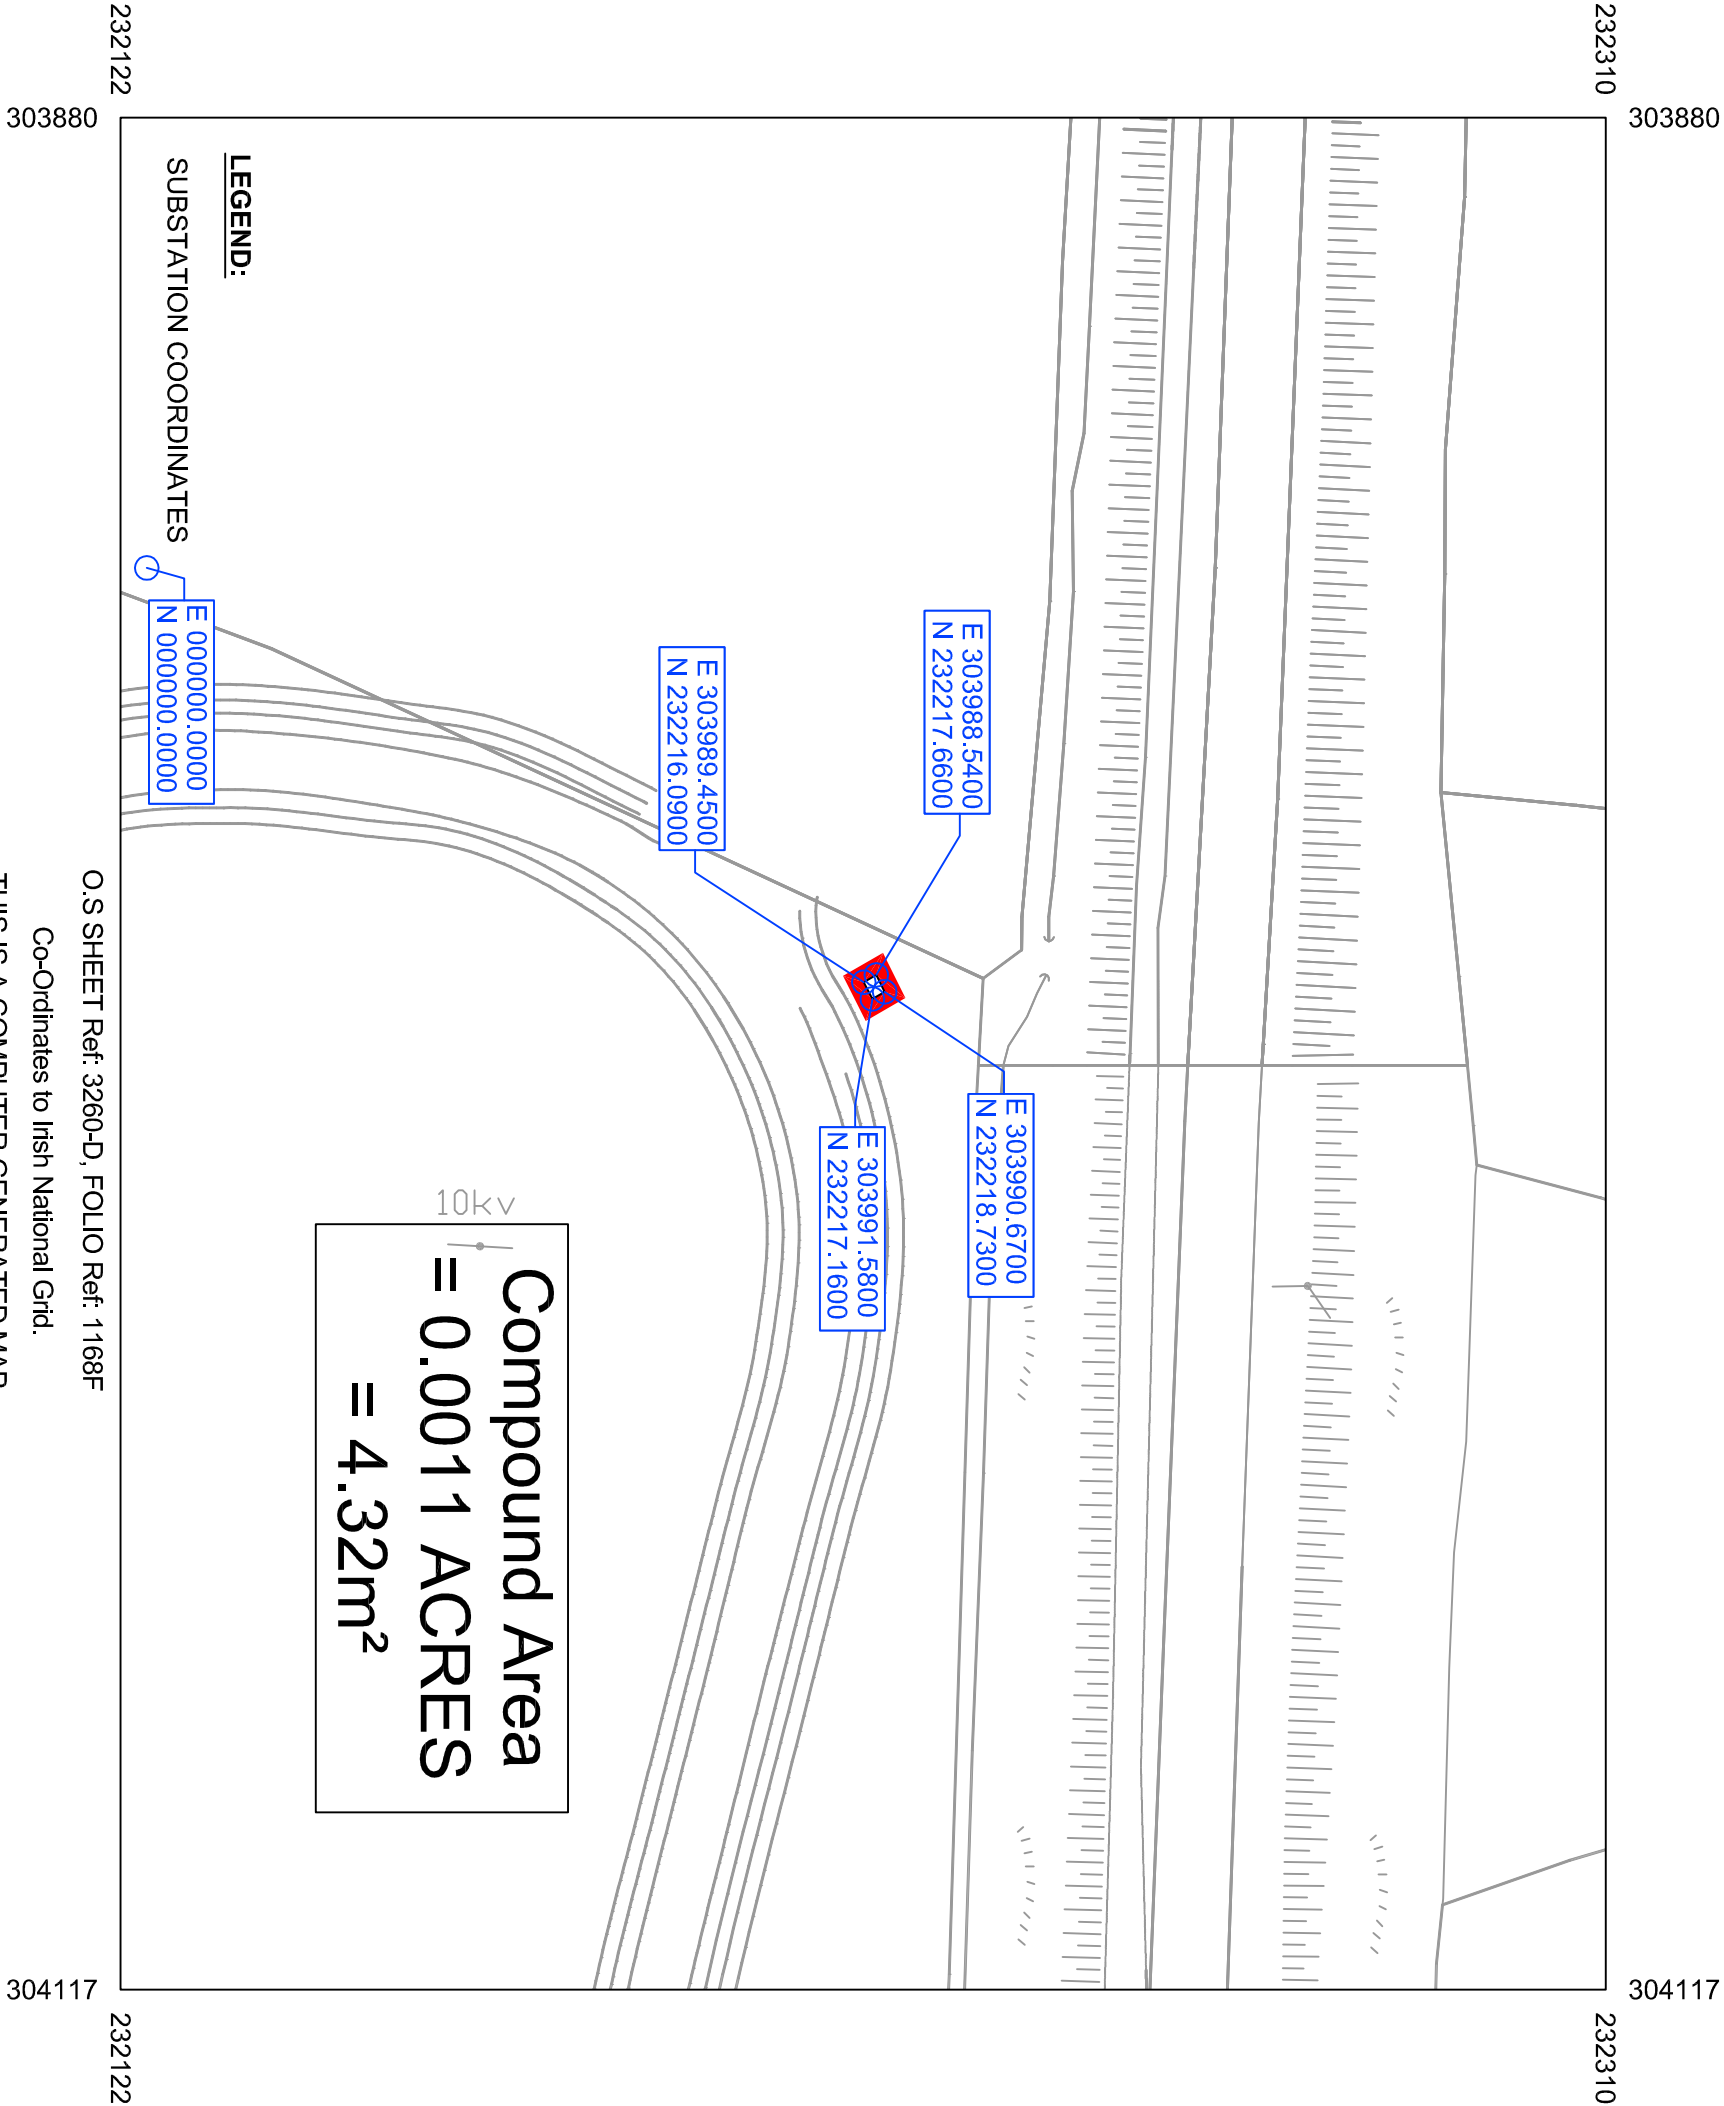

Clifton Scannell Emerson
Associates

Project

Dwg. Title Grange Castle Pond Unit Substation Land Registry

Drawn By KT Scale 1:1000 @ A3 Date June 2016

Checked by RG Dwg. Progress Dwg. No. 02_028D_974