



Hatched area to be retained by South Dublin County Council as a Wayleave and Right-of-Way and no buildings to be erected on this area. South Dublin County Council to retain the right to use this Wayleave and Right-of-Way for the repair and maintenance of the services and pipes laid thereunder and to do all things in furtherance of maintaining and repairing these services. Manholes in area to be kept accessible at all times.

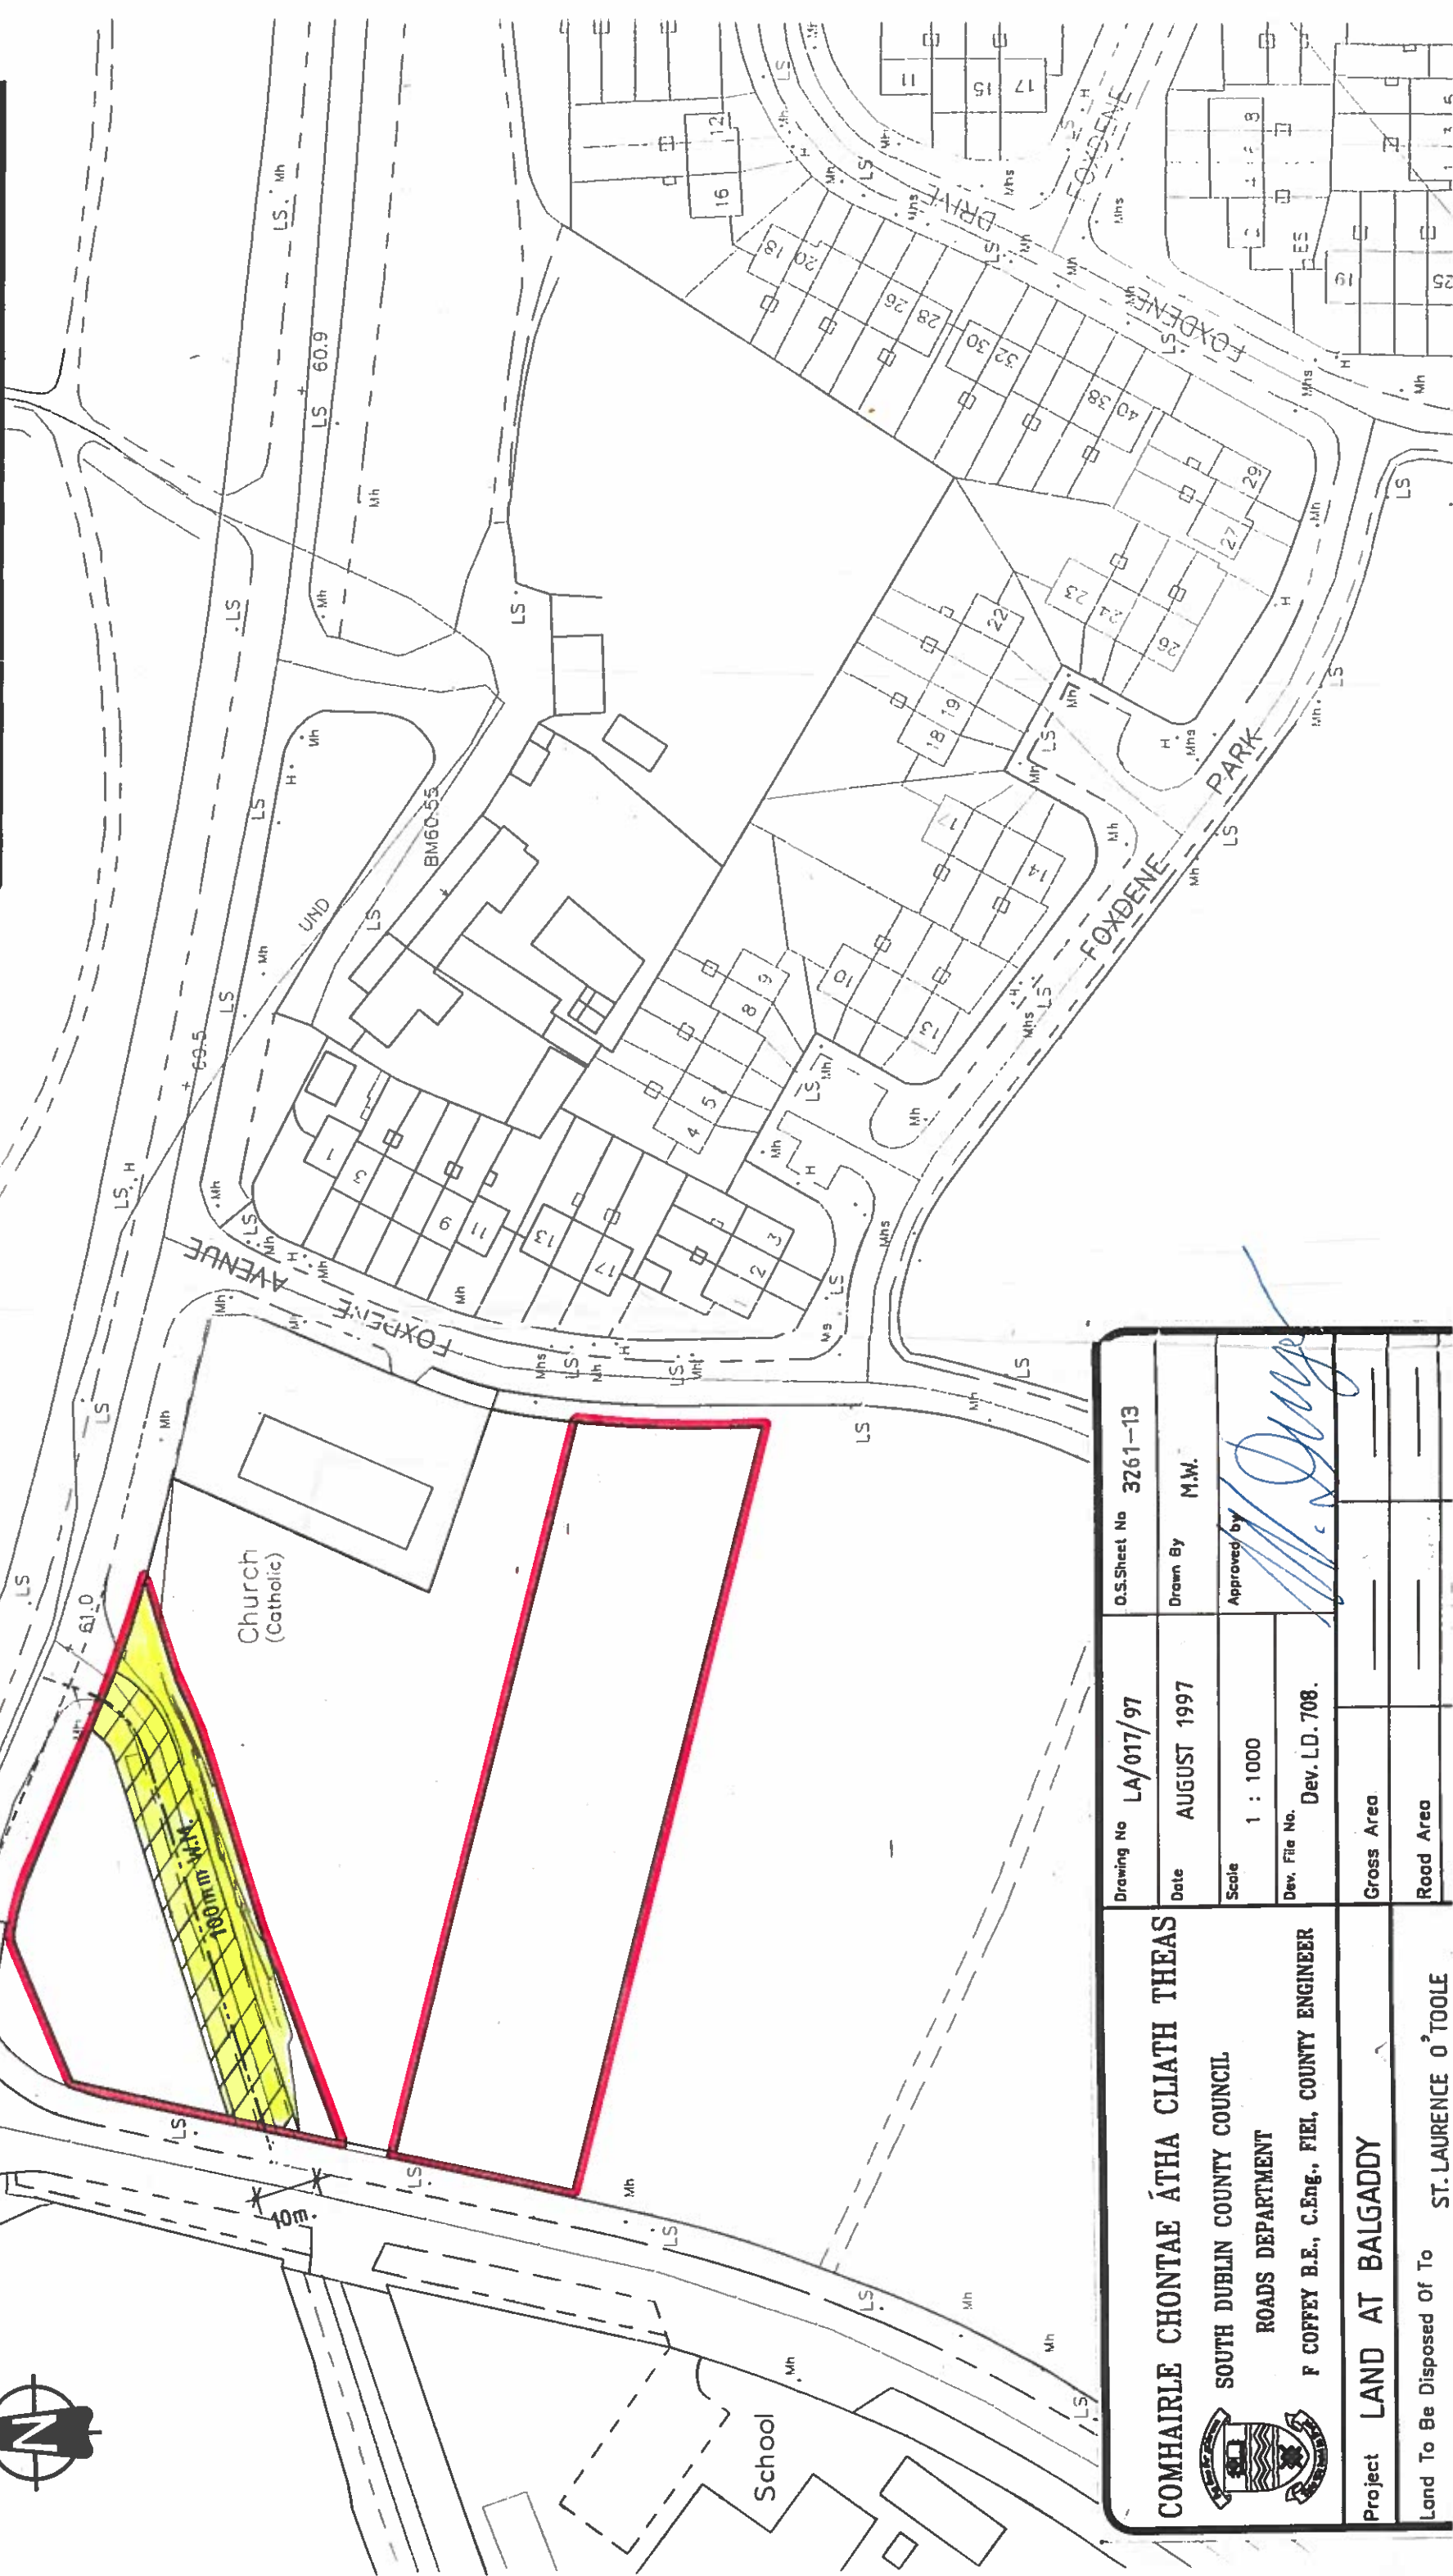

COMHAIRLE CHONTAE ÁTHA CLIATH THEAS
SOUTH DUBLIN COUNTY COUNCIL
ROADS DEPARTMENT
F COFFEY B.E., C.Eng., FIEL, COUNTY ENGINEER

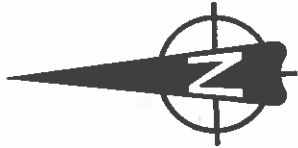

Project LAND AT BALGADDY
Land To Be Disposed Of To ST. LAURENCE O'TOOLE

Drawing No	LA/017/97	O.S. Sheet No	3261-13
Date	AUGUST 1997	Drawn By	M.W.
Scale	1 : 1000	Approved by	<i>[Signature]</i>
Dev. File No.	Dev. LD. 708.	Gross Area	
		Road Area	