


- Legend**
- Trees**
- Box headed *Quercus ilex*
 - Prunus padus* 'Watereri'
 - Acer campestre* 'Elsrijk'
 - Quercus robur*
 - Platanus x hispanica*
 - Sorbus aria*
 - Betula pendula* multi-stem
 - Zelkova serrata* 'Musashino'
 - Metasequoia glyptostroboides*
 - Crataegus monogyna*
 - Ulmus x hollandica* 'Commin'
 - Corylus colurna*
 - Sequoiadendron giganteum*
 - Castanea sativa*
 - Existing trees lifted and re-planted
 - Retained existing trees
 - Existing vegetation
- Planting**
- Low maintenance ornamental shrub planting
 - Soft landscape planting
 - Lonicera pileata*
 - Viburnum tinus* 'Variegata'
 - Hedera hibernica*
 - Fagus sylvatica* Beech hedging
 - Grass
 - Reinforced grass
 - Bulbs
 - Fringe shrub mix
 - Hardy planting
 - Galvanised metal raised planters
- Hard landscaping**
- Coloured tarmacadam, beige
 - Large paving slabs
 - Precast textured permeable paving slabs
 - Concrete path
 - Indirect outdoor public lighting columns to be installed as part of public lighting upgrade
 - Cycle path
 - Cycle path N81 (Fortunestown to N82) upgrade scheme
 - New cycle path
 - Limestone setts
 - Decorative strip in pavement
 - Linear Strip lighting
 - Composite sinuous bench seating
 - Flag poles
 - Raised concrete planter, Lani range
 - Natural granite boulders
 - Concrete prisms
 - Stainless steel bollard
 - Green bus shelter
 - Site for sculpture
 - Feature lighting
 - Column light

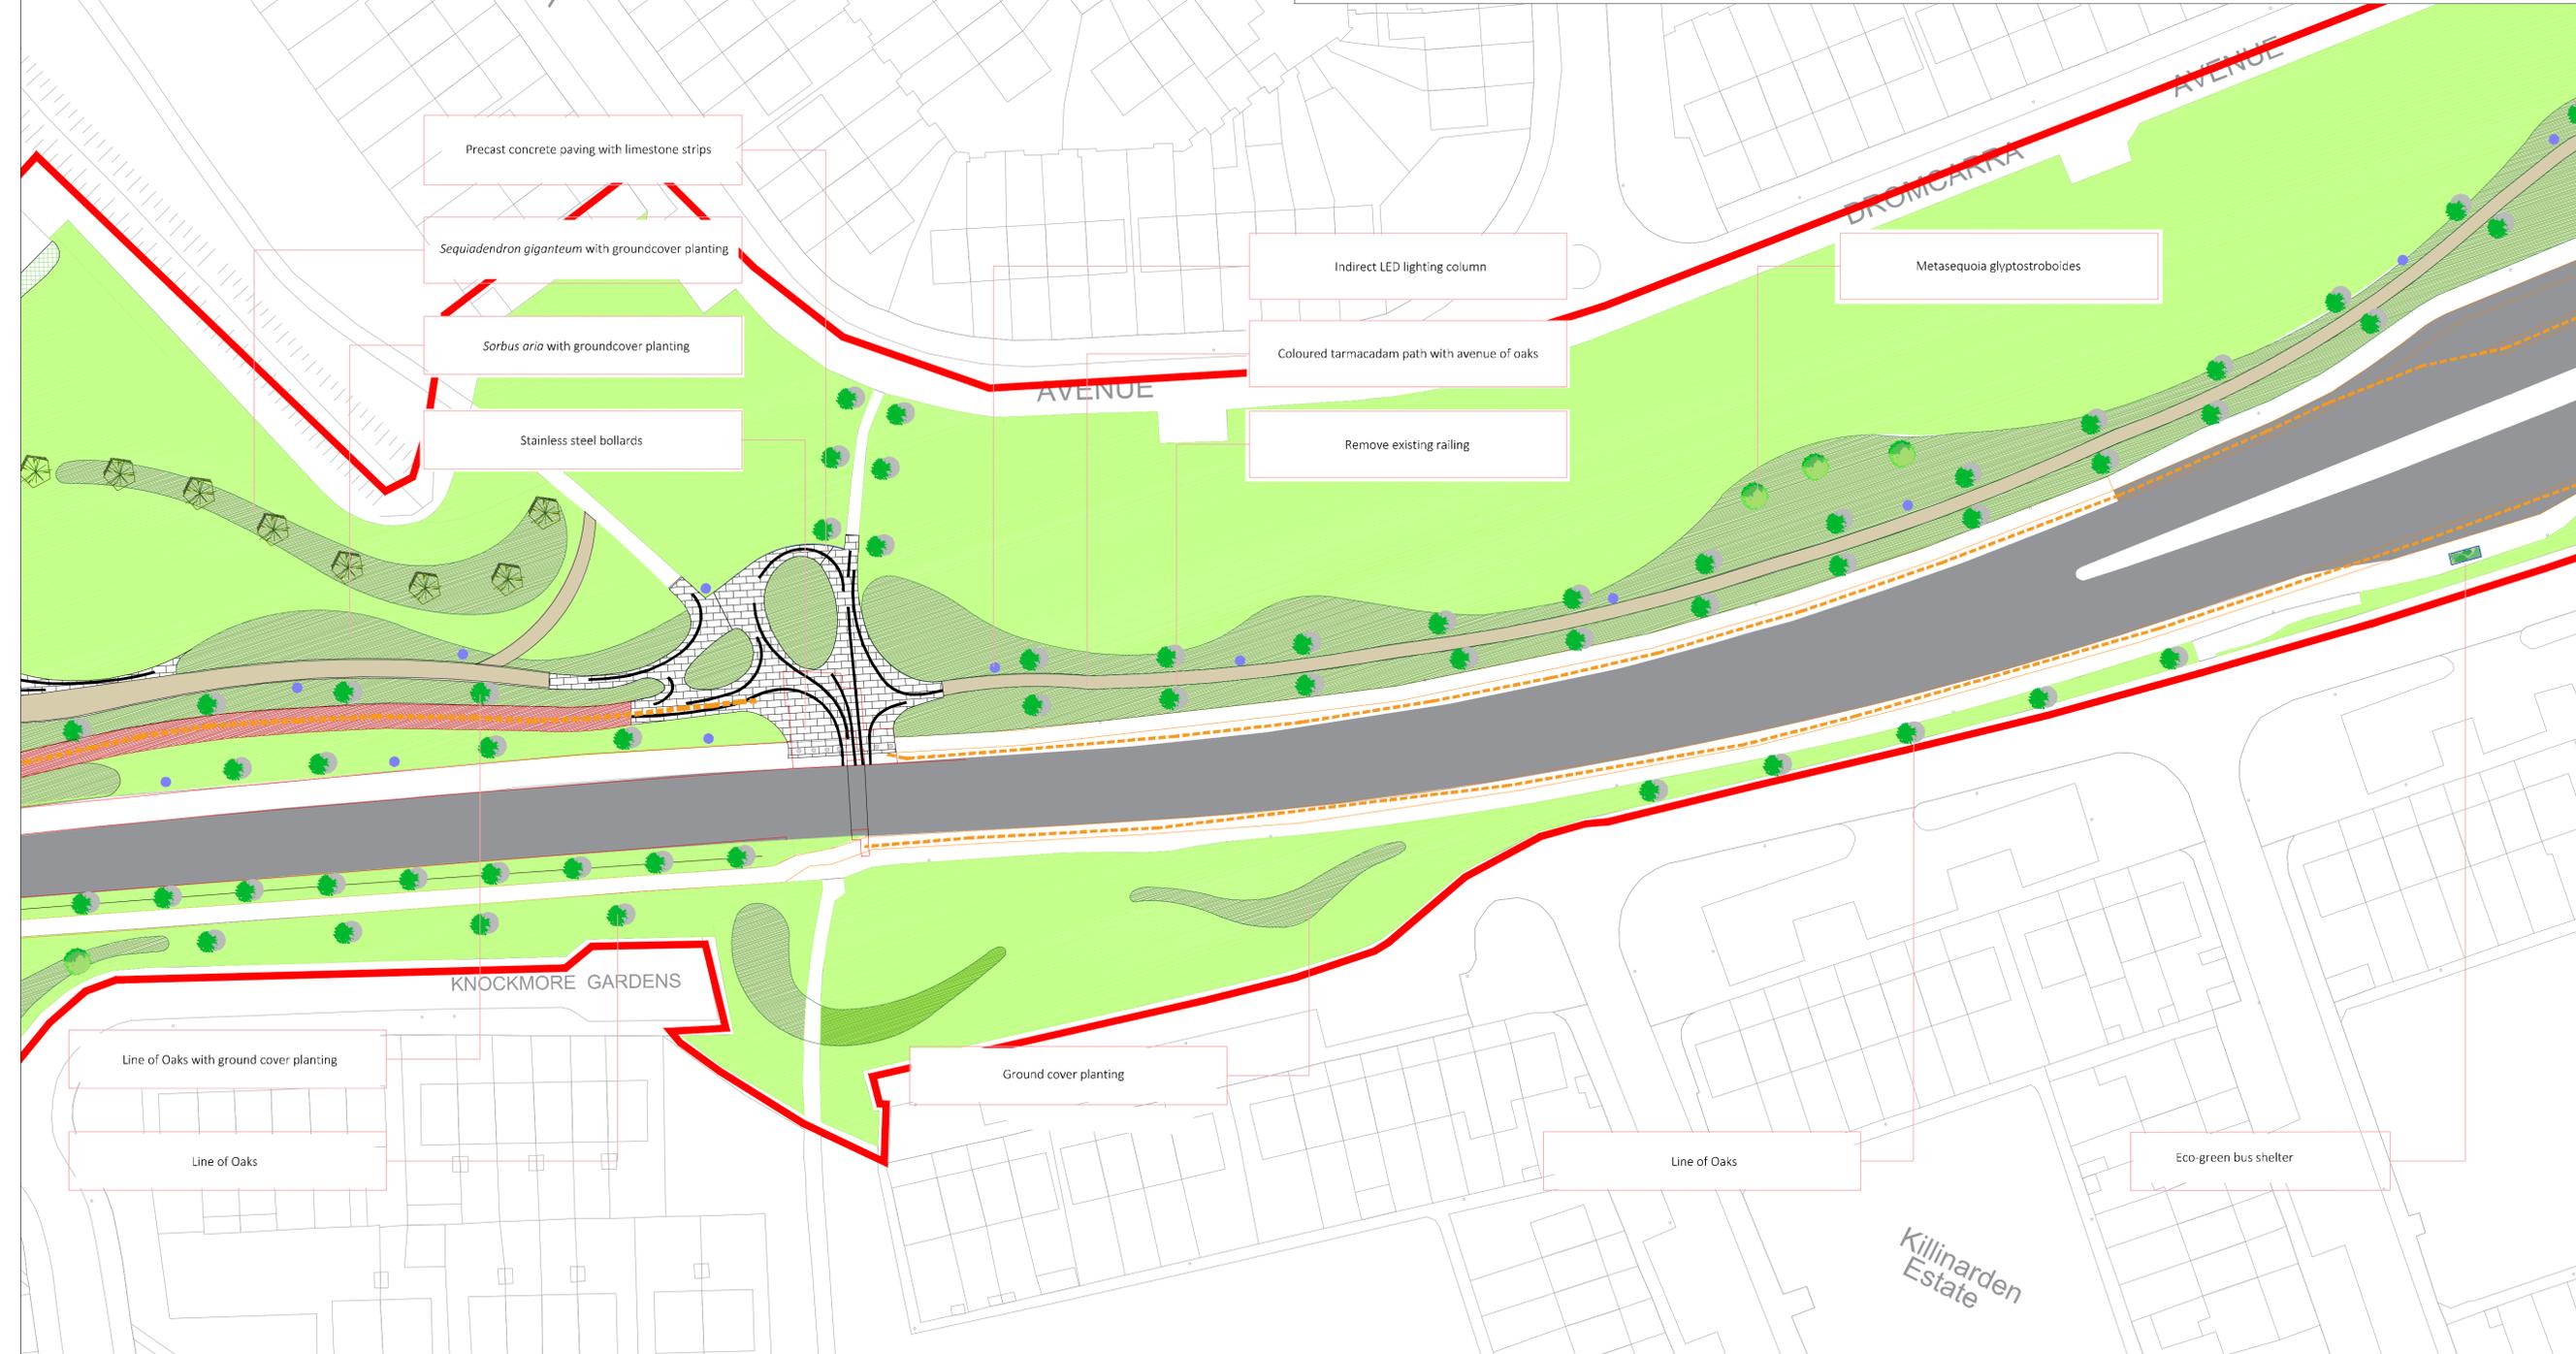

Speed limits for this section of roadway are under review by the South Dublin County Council

Rev	Date	By	Details
F	11/11/16	DB	Minor changes
E	04/11/16	DB	Minor changes
D	11/10/16	DB	Design
C	23/09/16	EOD	Design
B	05/09/16	EOD	Design
A	06/06/16	EOD	Design

AUSTEN ASSOCIATES
 CONSULTANTS
 One Saff House, South Quay, Wicklow Town, Co. Wicklow
 M: 086 8057343 | T: 0404 66827
 Email: design@austenasociates.ie | Web: www.austenasociates.ie
 landscape architecture design project management
 Copyright Austen Associates, 2016

Client: South Dublin County Council
 Environment Water and Climate Change Department
 Director: Teresa Walsh

Project title:
N81 Landscape corridor

Drawing title:
Landscape Plan

Drawn by: EOD Scale: 1:500 @ A1

Approved by: TA Date: October 2016

Status: Planning, Part VIII

Drawing no: 031016_LP_04 Revision: F