


MAP 1

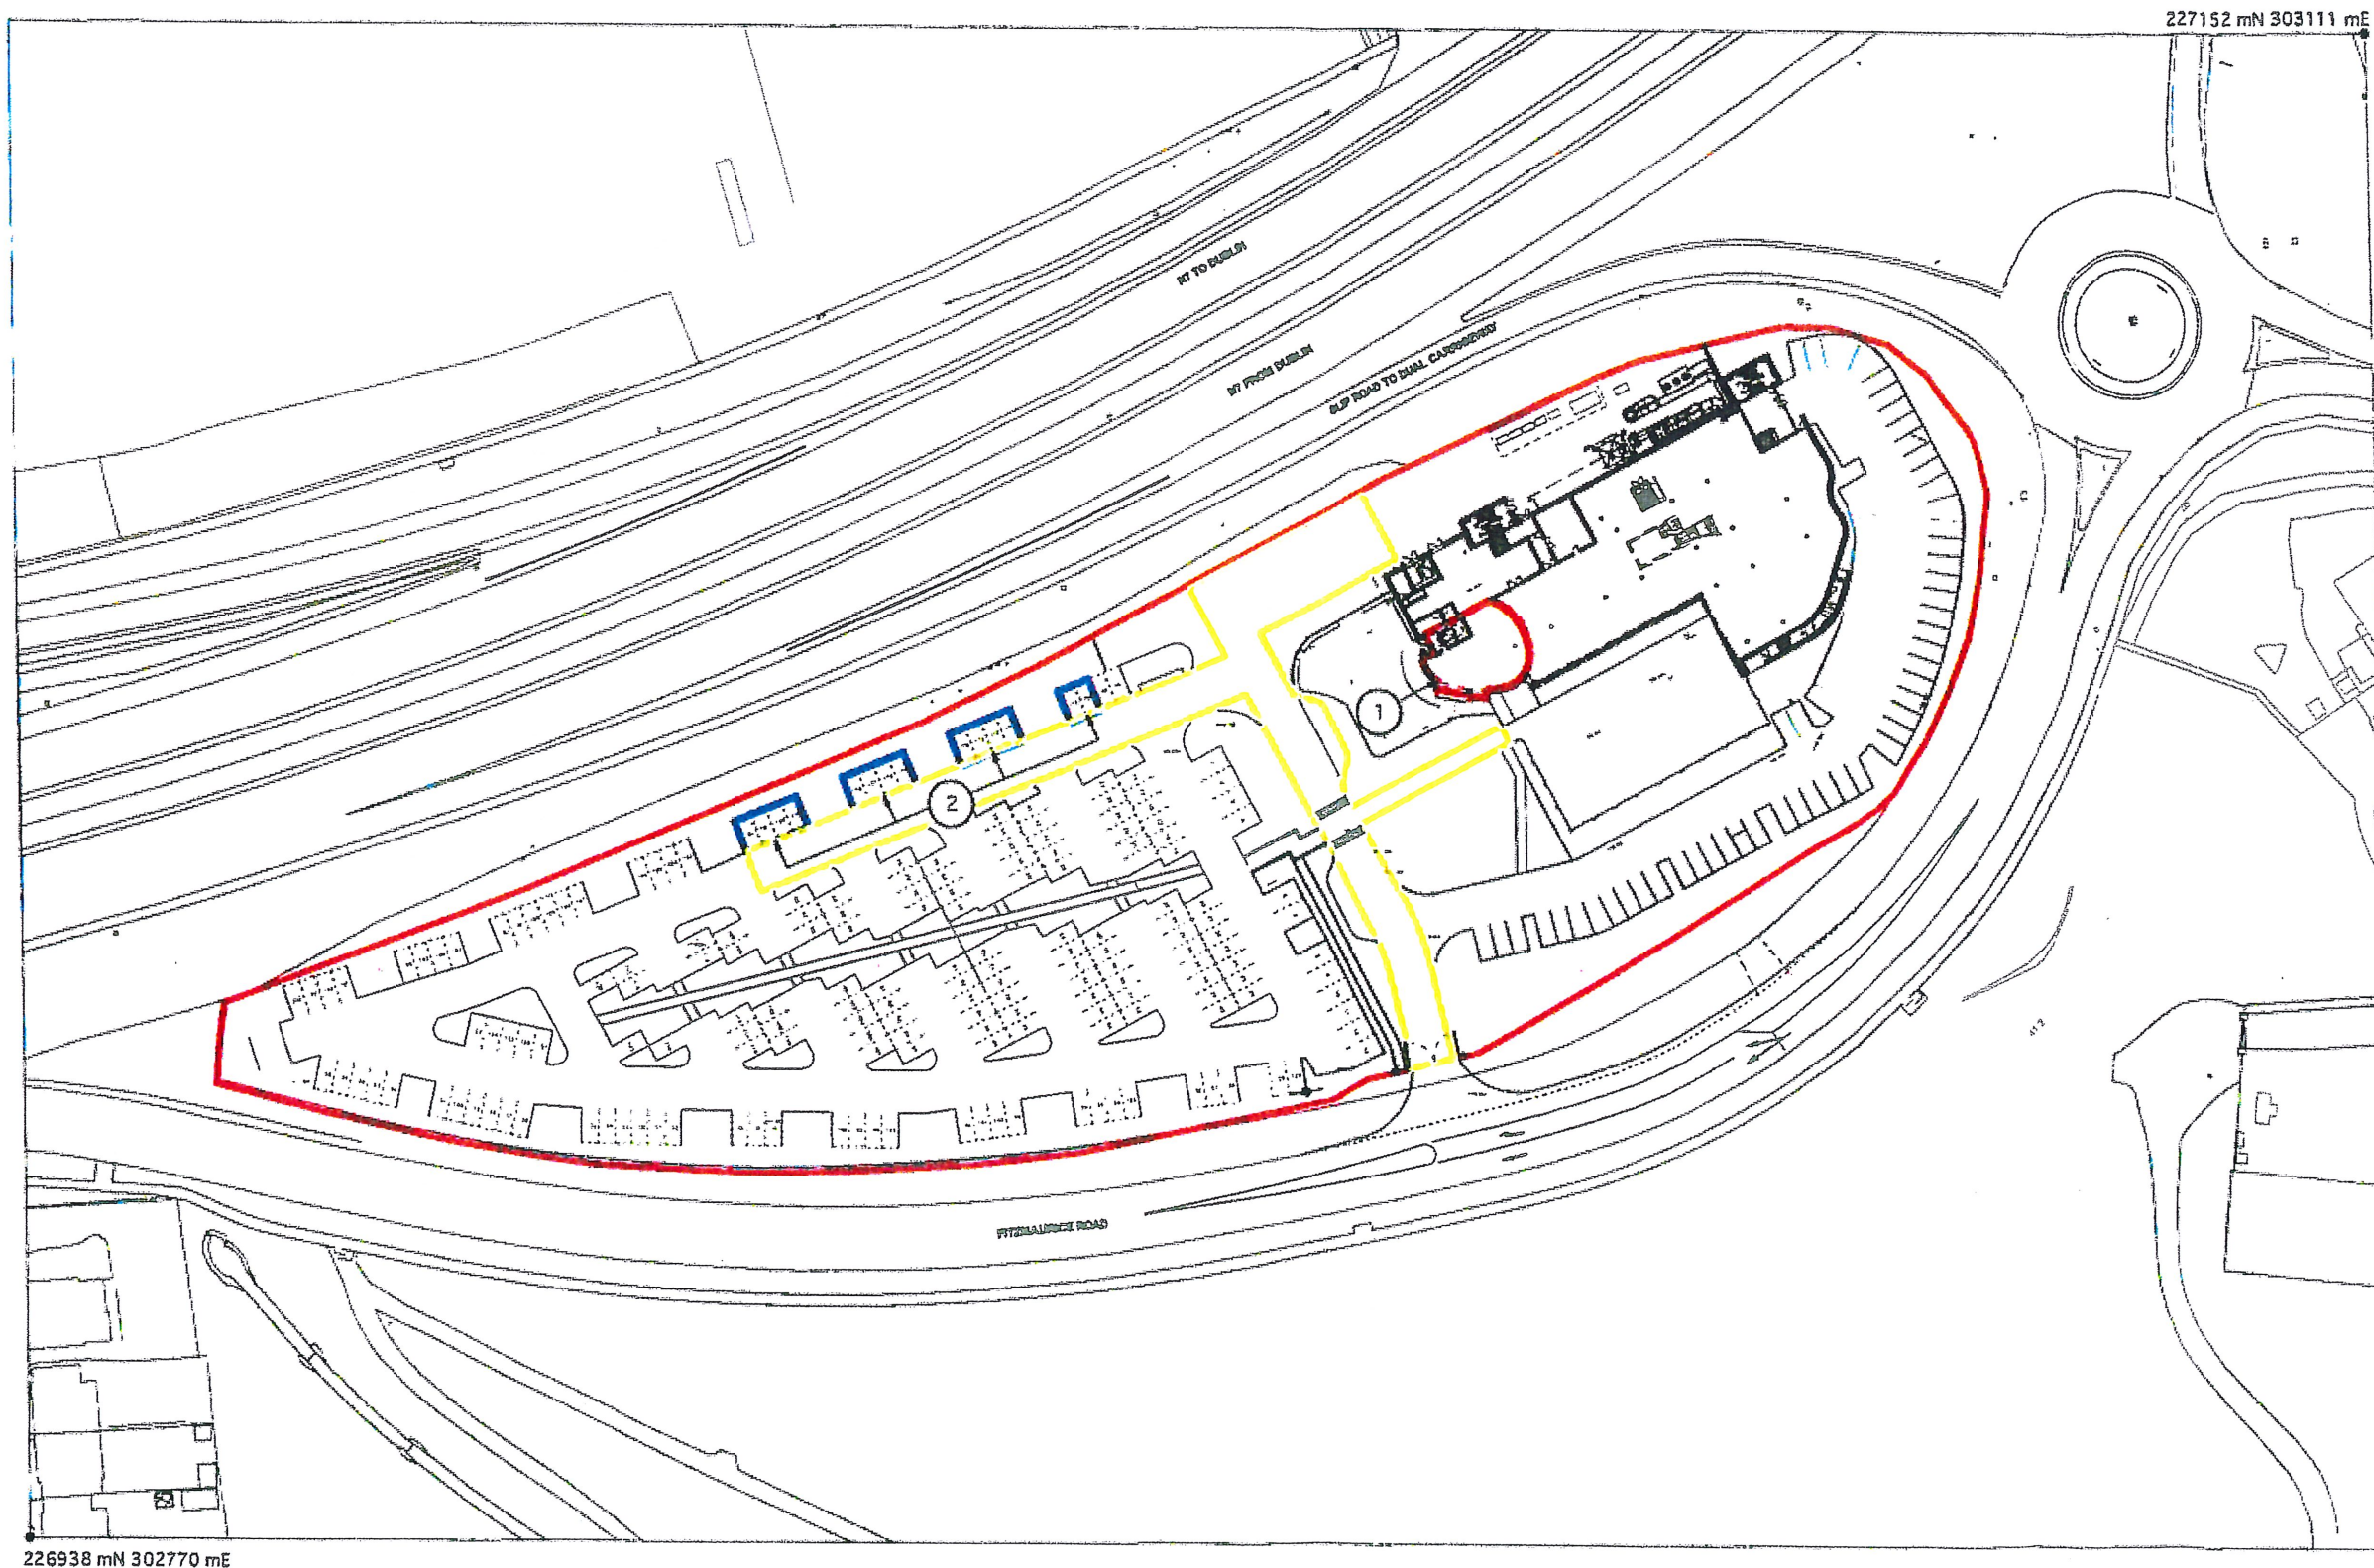

Do not scale. Use figured dimensions only. All dimensions to be checked on site. Any discrepancies between site and figured dimensions to be brought immediately to the architect's attention. Digital copies cannot be guaranteed. Only information in hard copy can be relied upon for conformity and accuracy. © The drawing is copyright.

02 maps are reproduced under Ordnance Survey Ireland License No AR 0021104. © Ordnance Survey Ireland and Government of Ireland.

Legend:

- 1 Exhibition Space
- 2 14no. Car Parking Spaces Designated Applicable to the Exhibition Space

Notes:

Map Series:

1:2500

3388-D

Revision Date = 15-Feb-2010

Survey Date = 01-Dec-1997

1:1000

3388-19

Revision Date = 15-Mar-2010

Survey Date = 31-Dec-1989

Levelled Date = 31-Dec-1991

3388-24

Revision Date = 15-Mar-2010

Survey Date = 31-Dec-1990

Levelled Date = 31-Dec-1991

ITM Projection Centre Point
Co-ordinate:

X, Y: 702877, 727088

Extraction Date: 20-Jul-2011

b 23.07.10	by	revised by information
0 05.01.2014	by	revised by information
Client	Avoca	
Project	Avoca at Rathcoole	
Job number	04068	
Drawing title	Existing Site Location Plan	
Drawing number	L 002	(Revision as indicated above)
Scale	1:1000 @ A3	Author BV
Date created	11.07.14	Checked by BQ

LAND REGISTRY

The drawing was prepared under the supervision of Brian Grogan

Cathedral Court
New Street
Dublin 8, Ireland
T +353 1 481 1700
F +353 1 481 1701
mail@dmmod.ie
www.dmod.ie

DMOD
ARCHITECTS

1 Existing Site Location Plan
Scale: 1/1000

Right of Way

Exhibition Space & Site
Boundary


Applicable Parking Space
Boundaries



MAP 2

Do not scale. Use figured dimensions only. All dimensions to be checked on site. Any discrepancies between site and figured dimensions to be brought immediately to the architect's attention. Digital output cannot be guaranteed. Daily information is hard copy can be relied upon for conformity and accuracy. © This drawing is copyright.

OS maps are reproduced under Ordnance Survey Ireland Licence No AR 0021154. © Ordnance Survey Ireland and Government of Ireland.

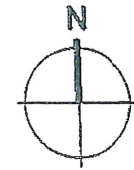

Notes:

Map Series:

1:2500

3388-D

Revision Date = 15-Feb-2010

Survey Date = 01-Dec-1997

1:1000

3388-19

Revision Date = 15-Mar-2010

Survey Date = 31-Dec-1989

Levelled Date = 31-Dec-1991

3388-24

Revision Date = 15-Mar-2010

Survey Date = 31-Dec-1990

Levelled Date = 31-Dec-1991

Extraction Date: 20-Jul-2011

Legend:

1 Exhibition Space

b 20 07 10 by issued for information
a 04 01 2014 by issued for information

Client	Avoca
Project	Avoca at Rathcoole
Job Number	04068
Drawing title	Existing Level 0 Part Plan- Exhibition Space
Drawing number	L 003 (Revision as indicated above)
Scale	1:200 @ A3
Date created	11 07 14
Author	BV
Checked by	BQ

LAND REGISTRY

This drawing was prepared under the supervision of Brian Gorman

Cartographi
New Street
Dublin 8, Ireland
T +353 1 491 1700
F +353 1 491 1702
mali@dmmod.ie
www.dmod.ie

DMOD

