


E 701880, N 728175

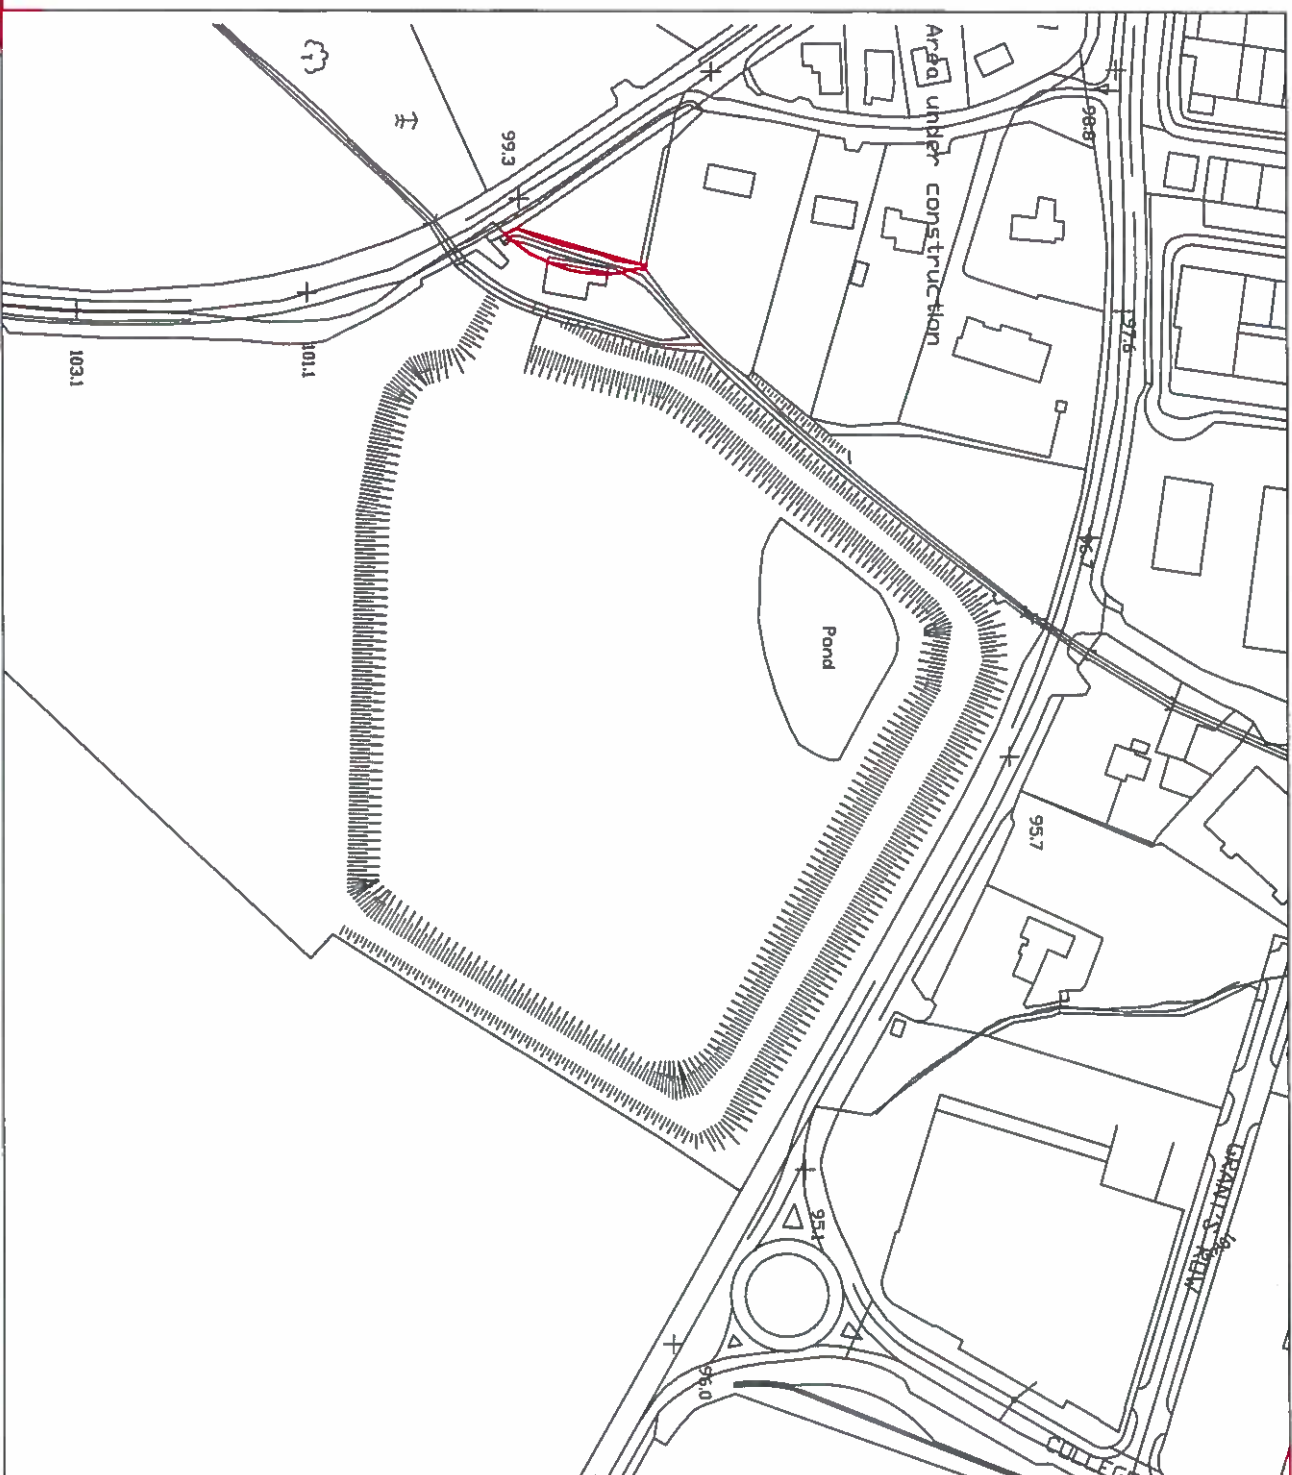

E 701370, N 727730

KAVANAGH BURKE

CONSULTING ENGINEERS


Tel. 01 - 490 0894 Fax 01 - 490 4910
Email: patrick@kavanaghburke.ie
Ballymount, Dublin 12

OSI PROBING LICENCE NUMBER:
AR 0042917

Property Address:
Rathcraden, Rathcoole,
Co. Dublin

LIST OF FOLIOS:
DN15835 AREA: 0.032ha

SCALE - 1:2500 (A4)

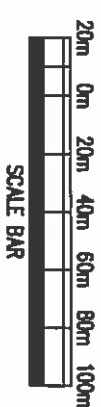

PREPARED BY:
Patrick Kavanagh of
Kavanagh Burke Consulting Engineers
Unit G3 Cadmount Business Park
Ballymount Dublin 12

Signed:

Date: 06/03/2017

DRG. REF. 01502 LR-01A