


+3.00

Printed on \_\_\_% Post-Consumer

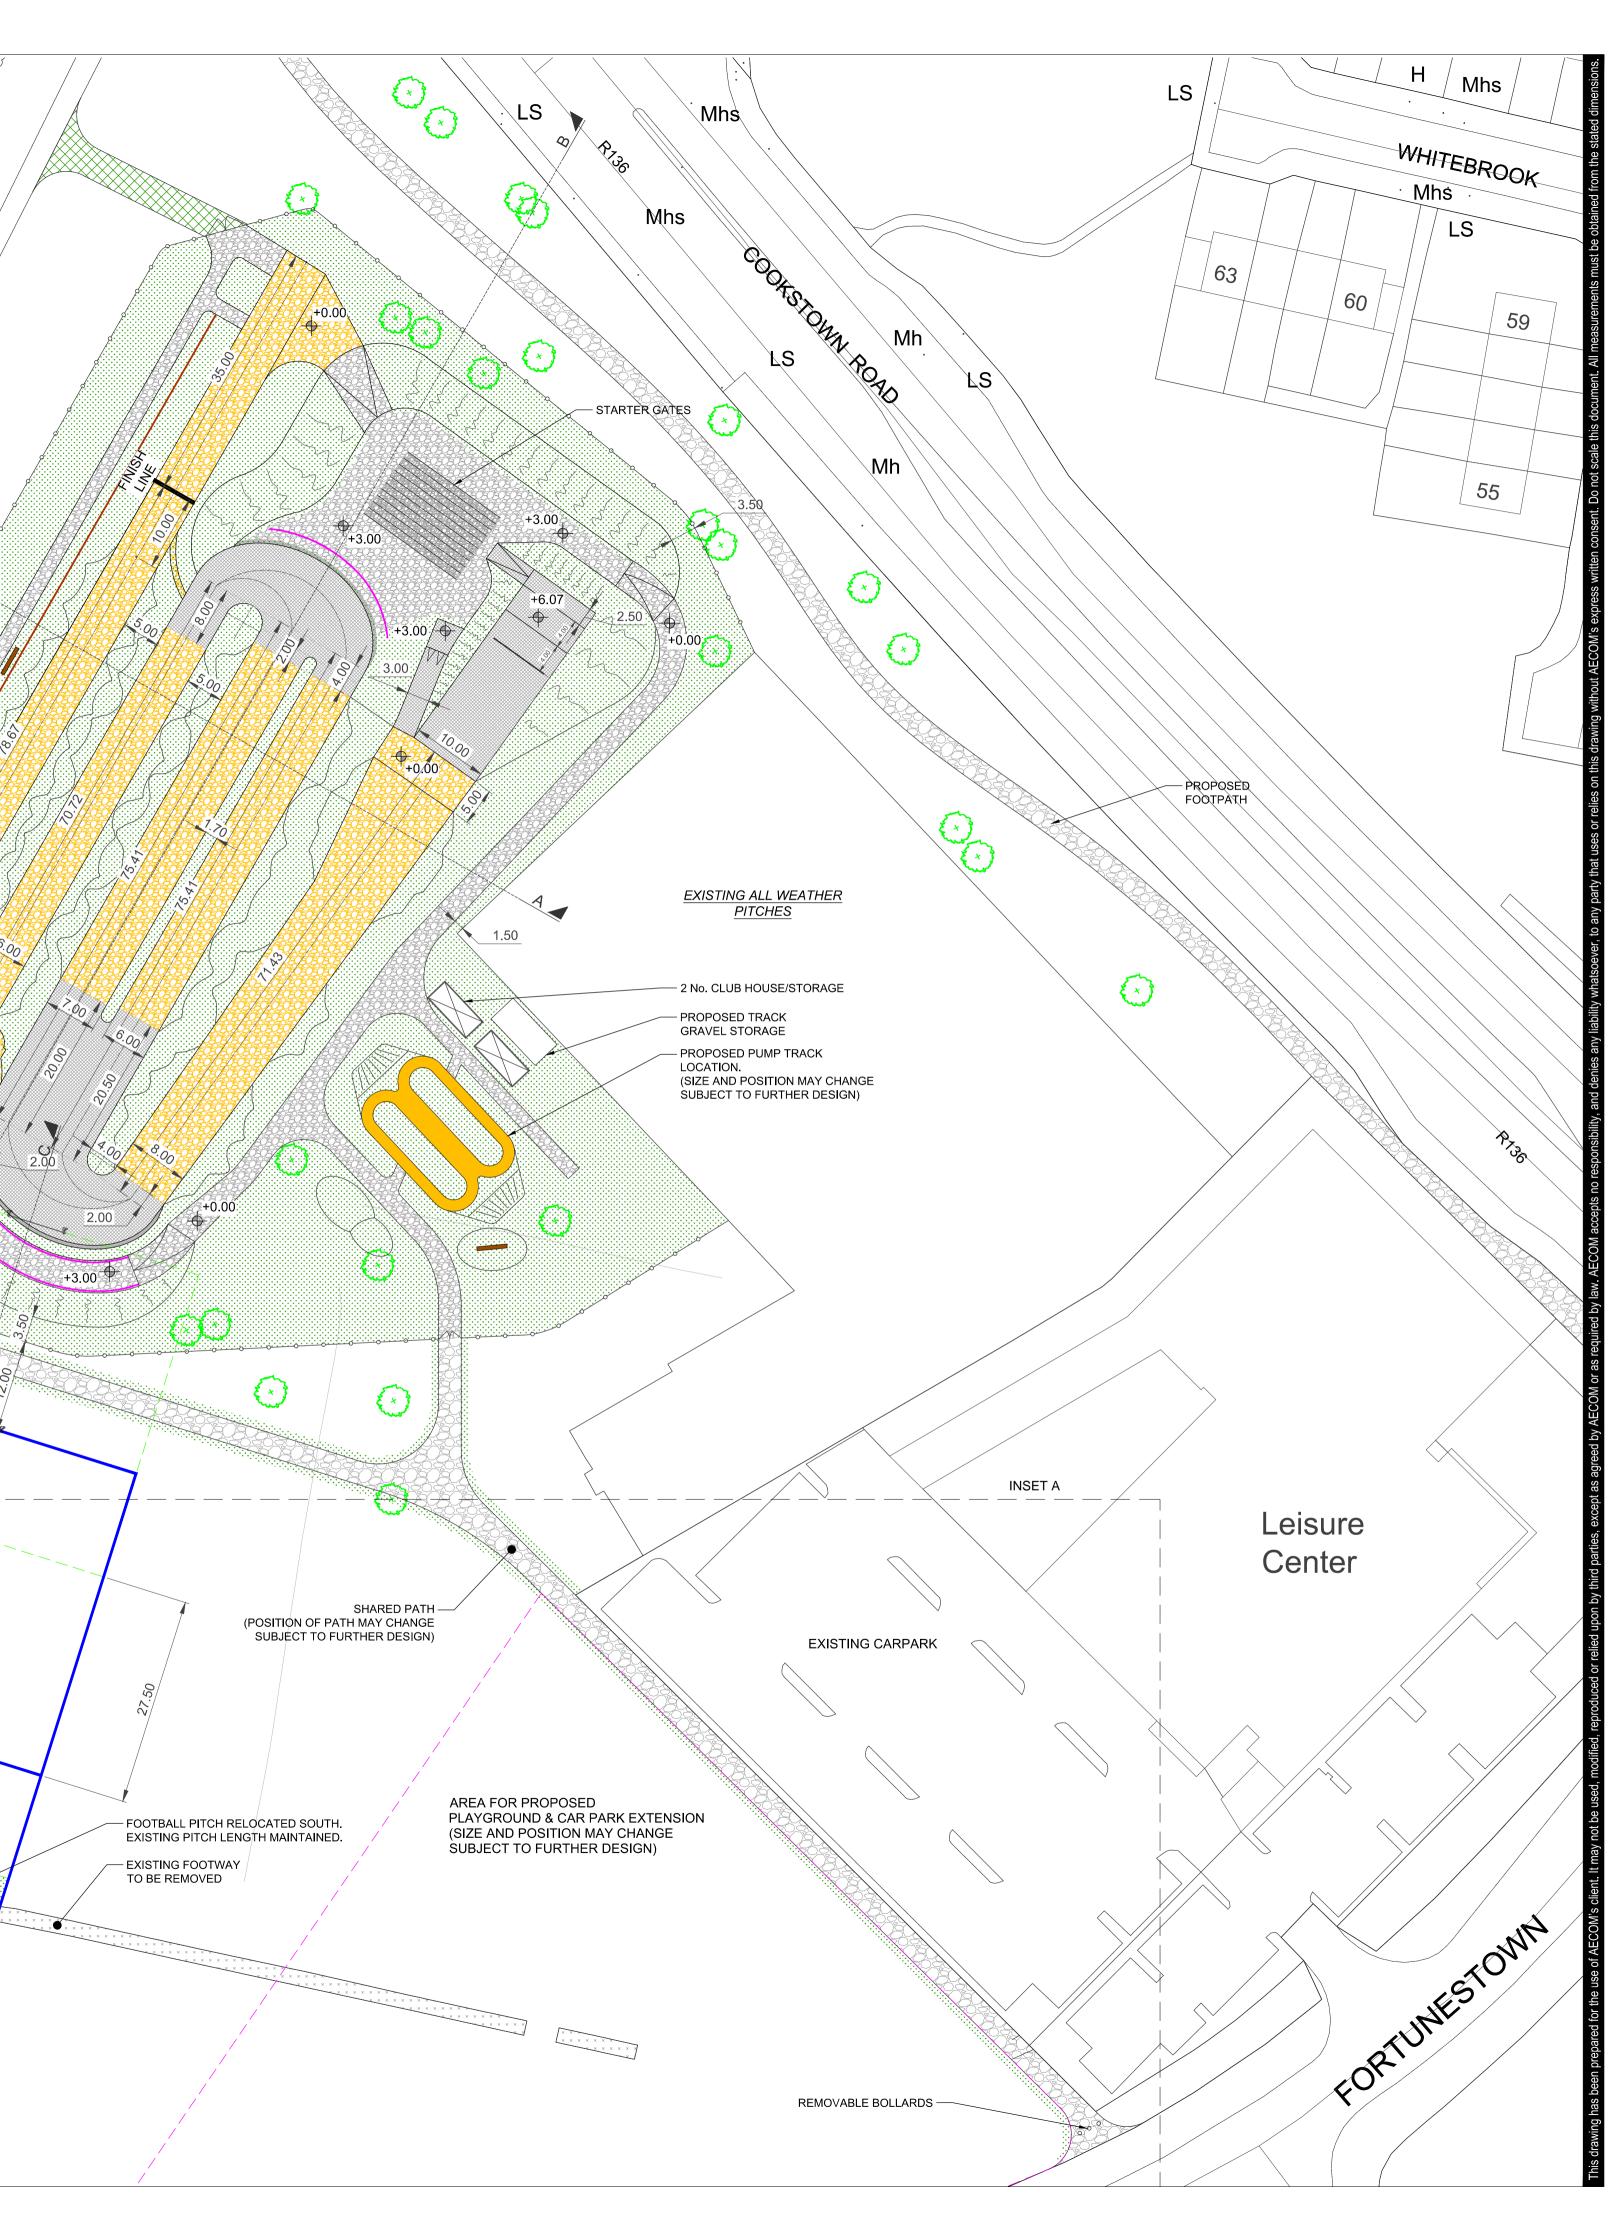



## PROJECT BMX TRACK AT JOBSTOWN TALLAGHT

### CLIENT



#### CONSULTANT

AECOM Adelphi Plaza George's Street Upper Dun Laoghaire Co.Dublin +353 (0) 1 238 3100 tel +353 (0) 1 238 3199 fax www.aecom.com

NOTES:

- 1. THIS DRAWING IS TO BE READ IN CONJUNCTION WITH ALL OTHER RELEVANT ARCHITECTURAL AND ENGINEERING DRAWINGS, ANY DISCREPANCIES, ERRORS OR OMISSIONS TO BE BROUGHT TO THE ATTENTION OF THE DESIGNER.
- 2. ALL DIMENSIONS TO BE CHECKED BY THE CONTRACTOR ON SITE PRIOR TO COMMENCEMENT OF WORKS.
- 3. AECOM LIMITED TO BE INFORMED BY THE CONTRACTOR OF ANY DISCREPANCIES PRIOR TO THE COMMENCEMENT OF WORKS ON SITE.
- 4. DIMENSIONS OF ALL BOUNDARIES AND ADJOINING ROADS TO BE CHECKED ON SITE PRIOR TO COMMENCEMENT OF WORKS.
- 5. DO NOT SCALE, ALL MEASUREMENTS AND COORDINATES TO BE CHECKED ON SITE.



#### **ISSUE/REVISION**

Α	29.09.17	ISSUED FOR INFORMATION
I/R	DATE	DESCRIPTION

#### KEY PLAN

PROJECT NUMBER

60550909

### SHEET TITLE

PROPOSED

# GENERAL ARRANGEMENT

#### SHEET NUMBER

SHT\_20-CT-140