




BELGARD SQ NORTH - COOKSTOWN INDUSTRIAL ESTATE

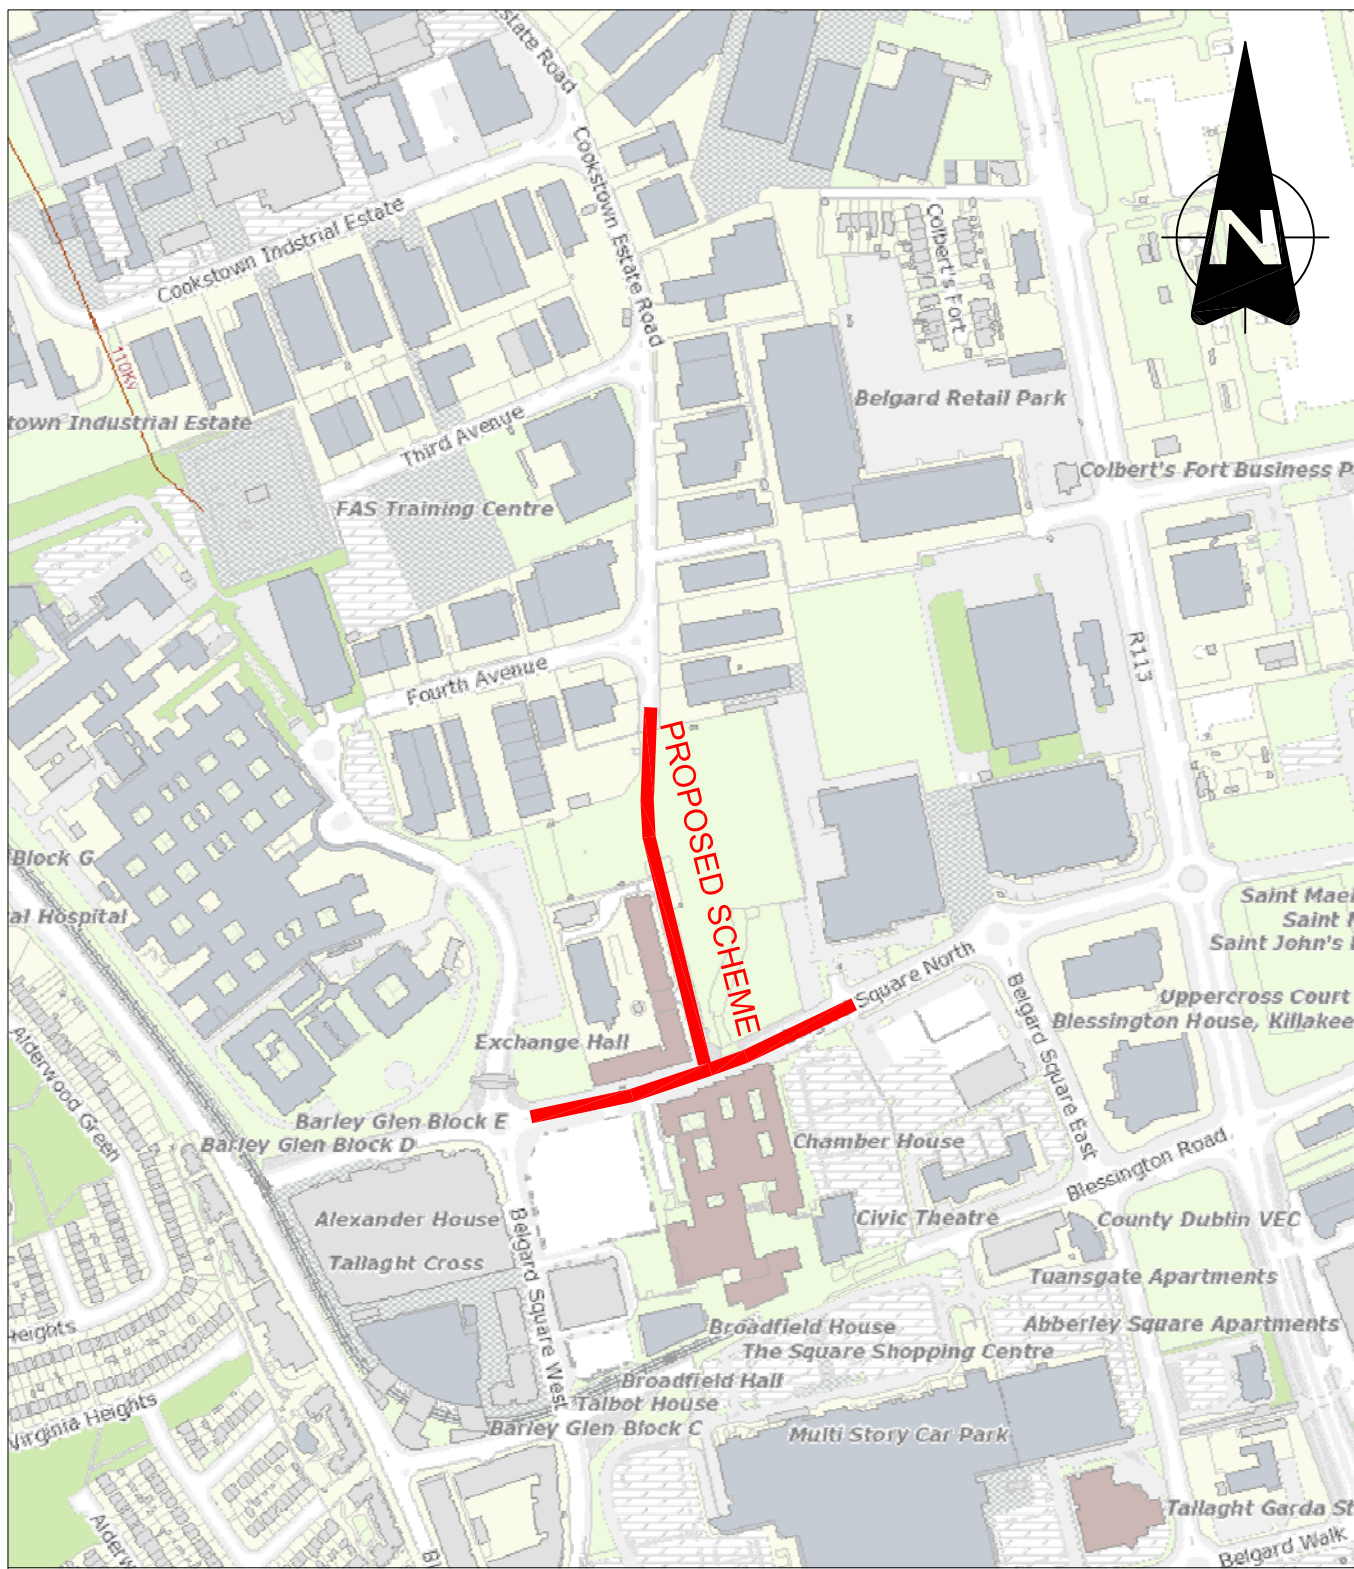

LOCATION

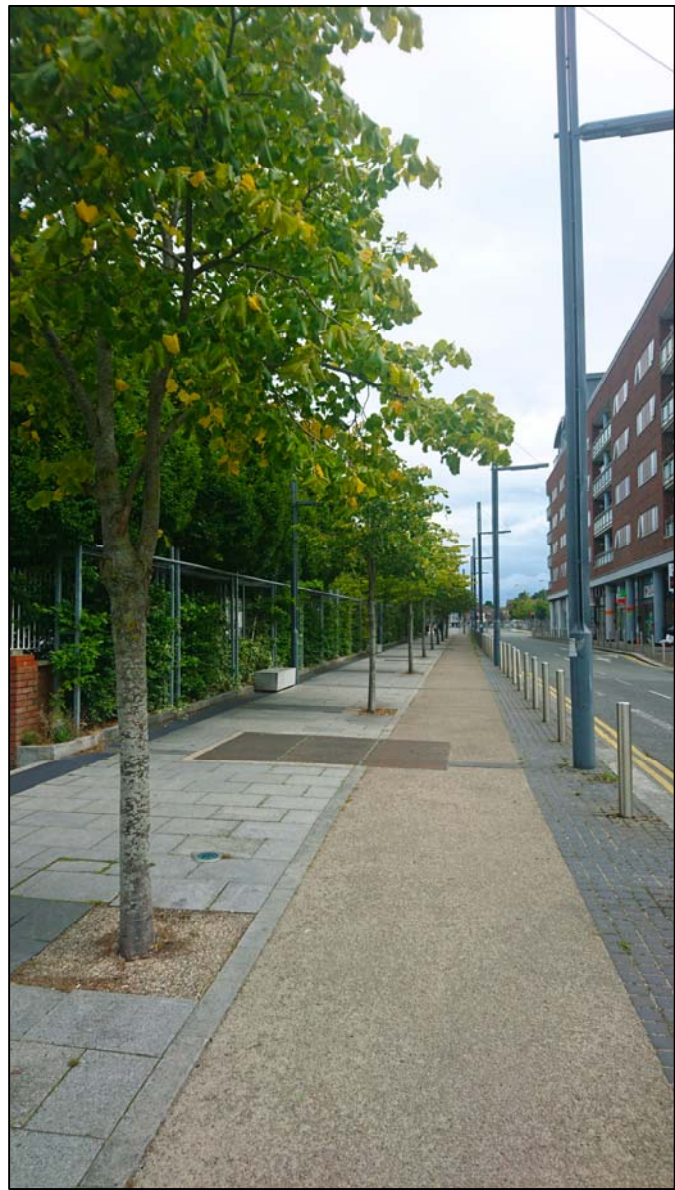


SAMPLE STREETSCAPE

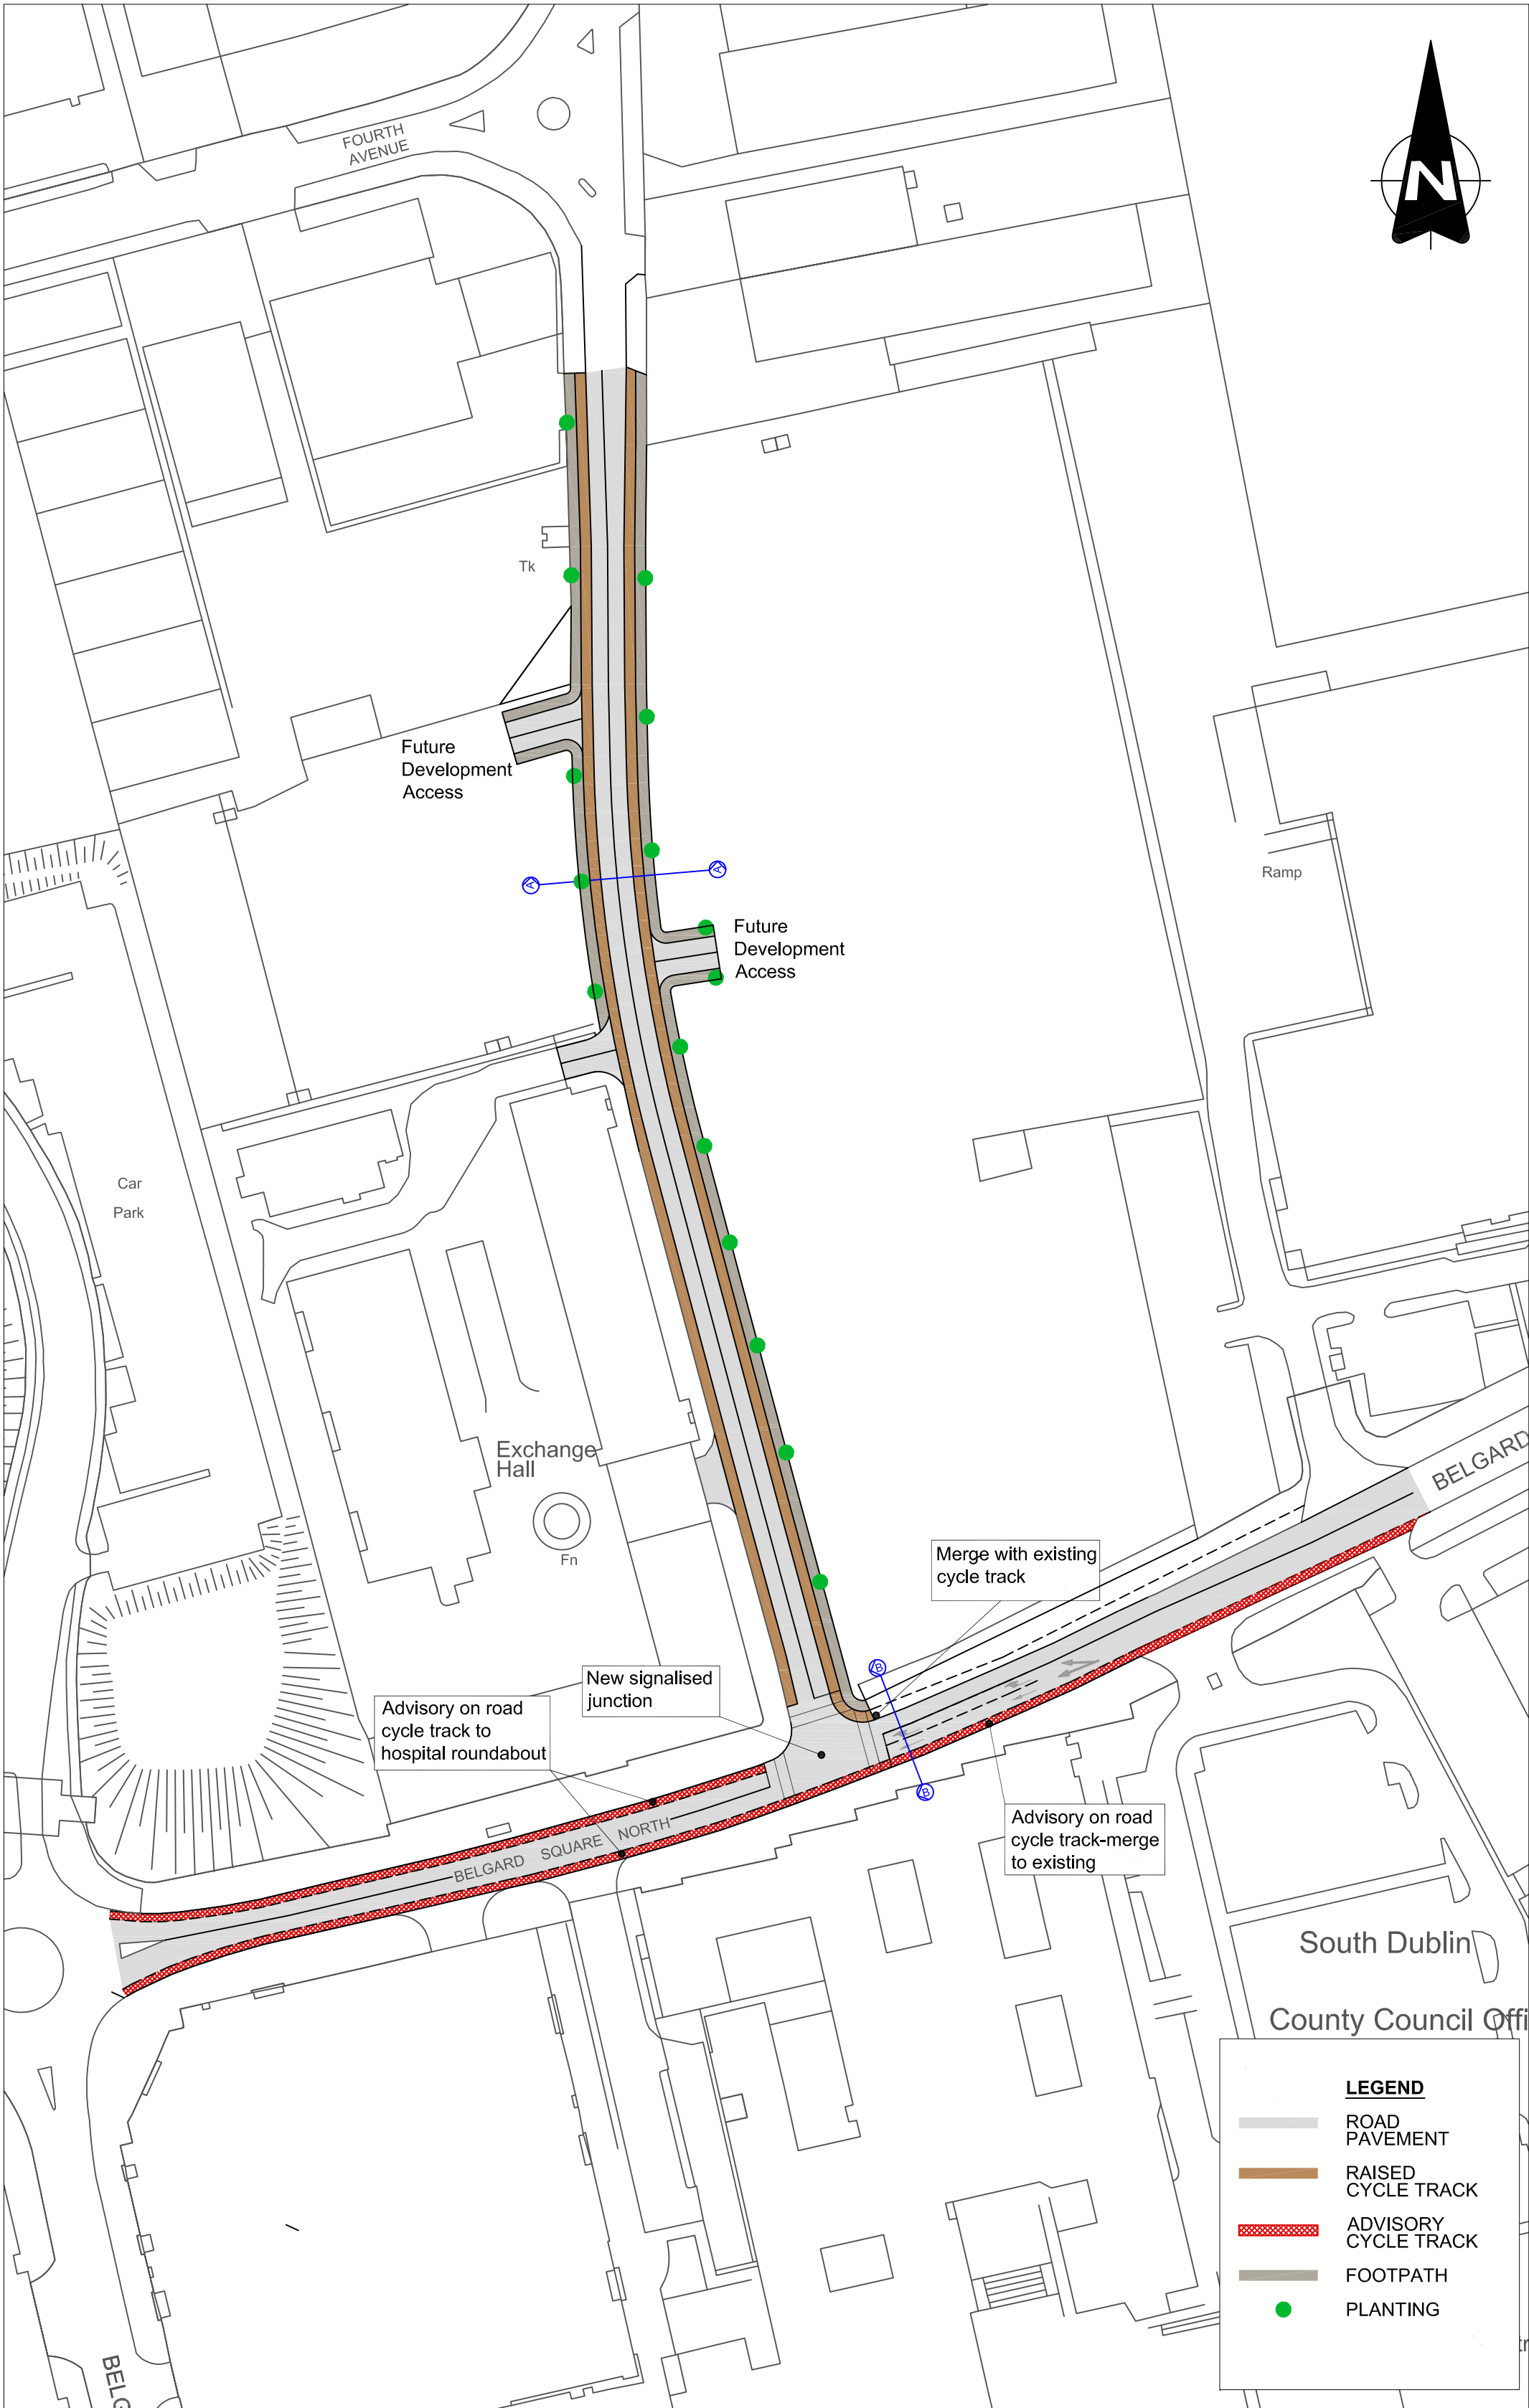


PROPOSED LAYOUT

SCALE 1:1000

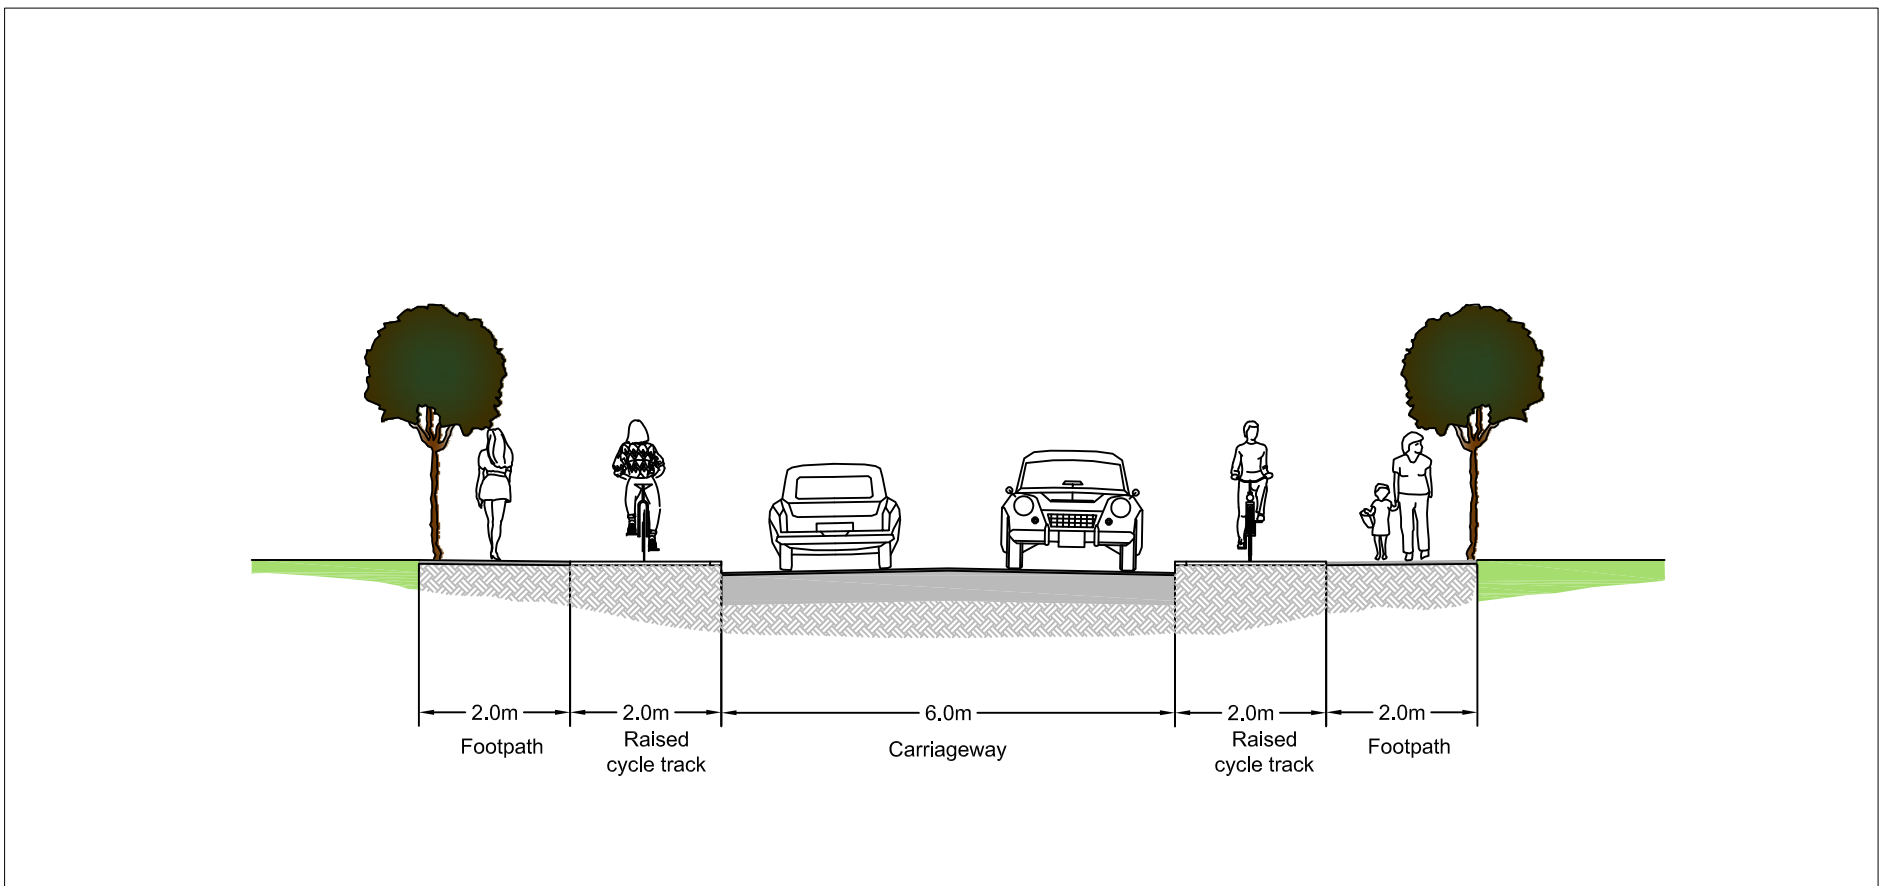

CROSS SECTION

A-A SCALE 1:100

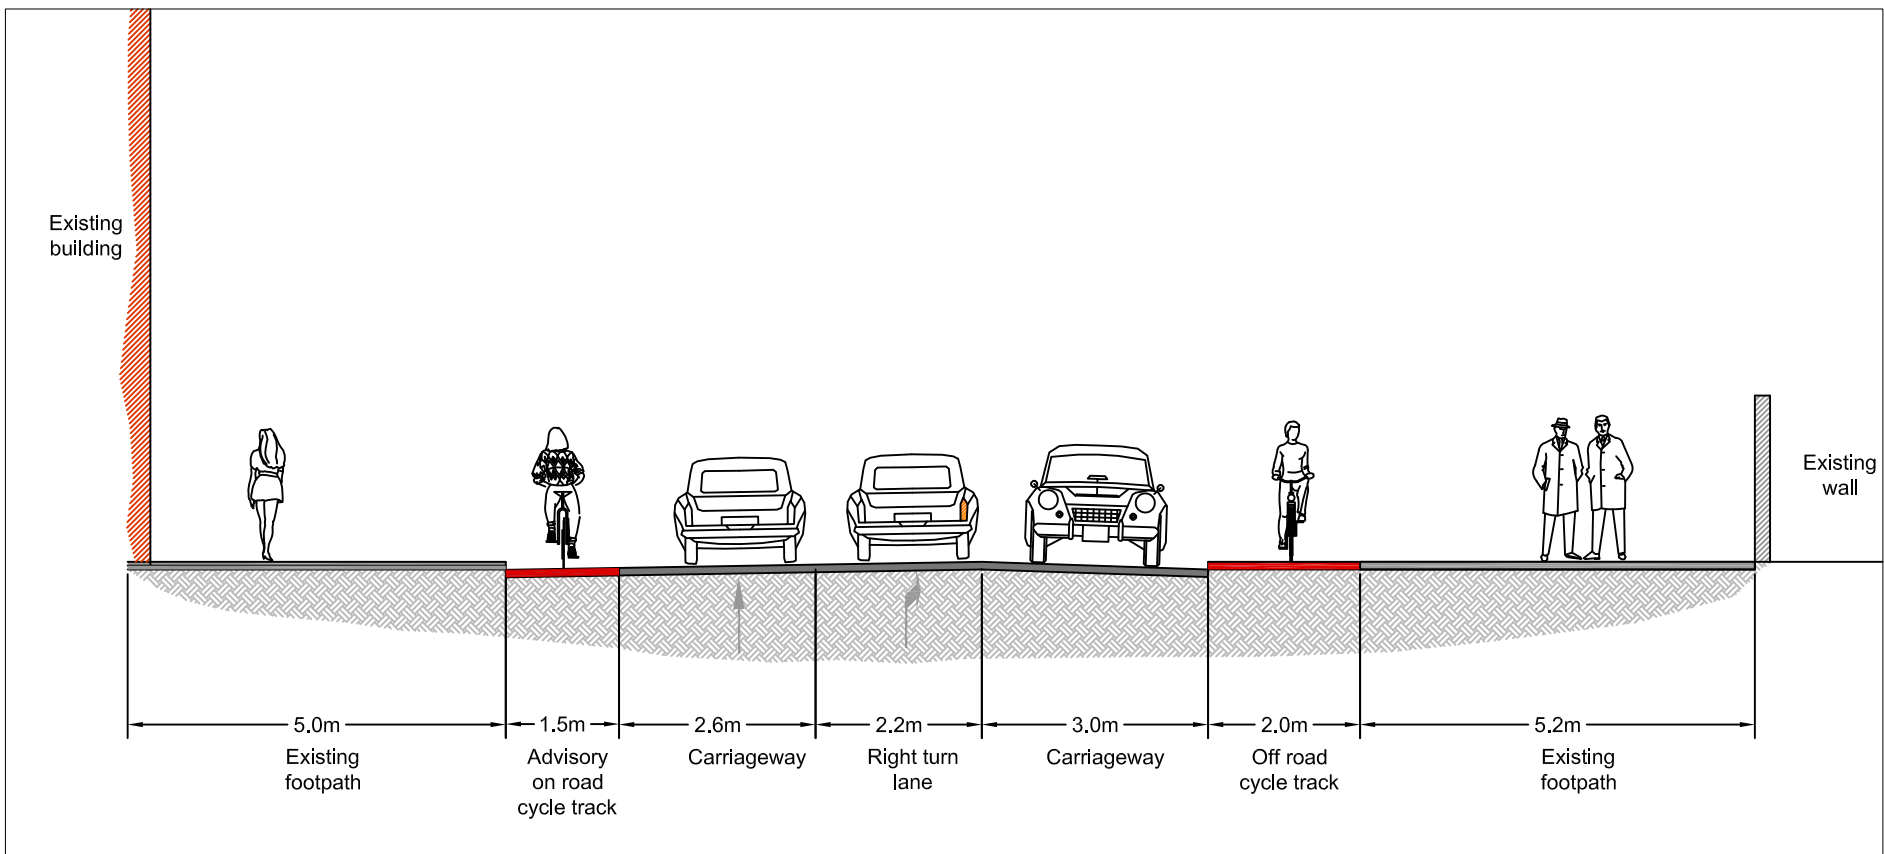

CROSS SECTION

B-B SCALE 1:100

PROPOSED ROAD SCHEME
BELGARD SQUARE NORTH - COOKSTOWN INDUSTRIAL ESTATE
PART 8 PLANNING PROCEDURE

DRAFT