



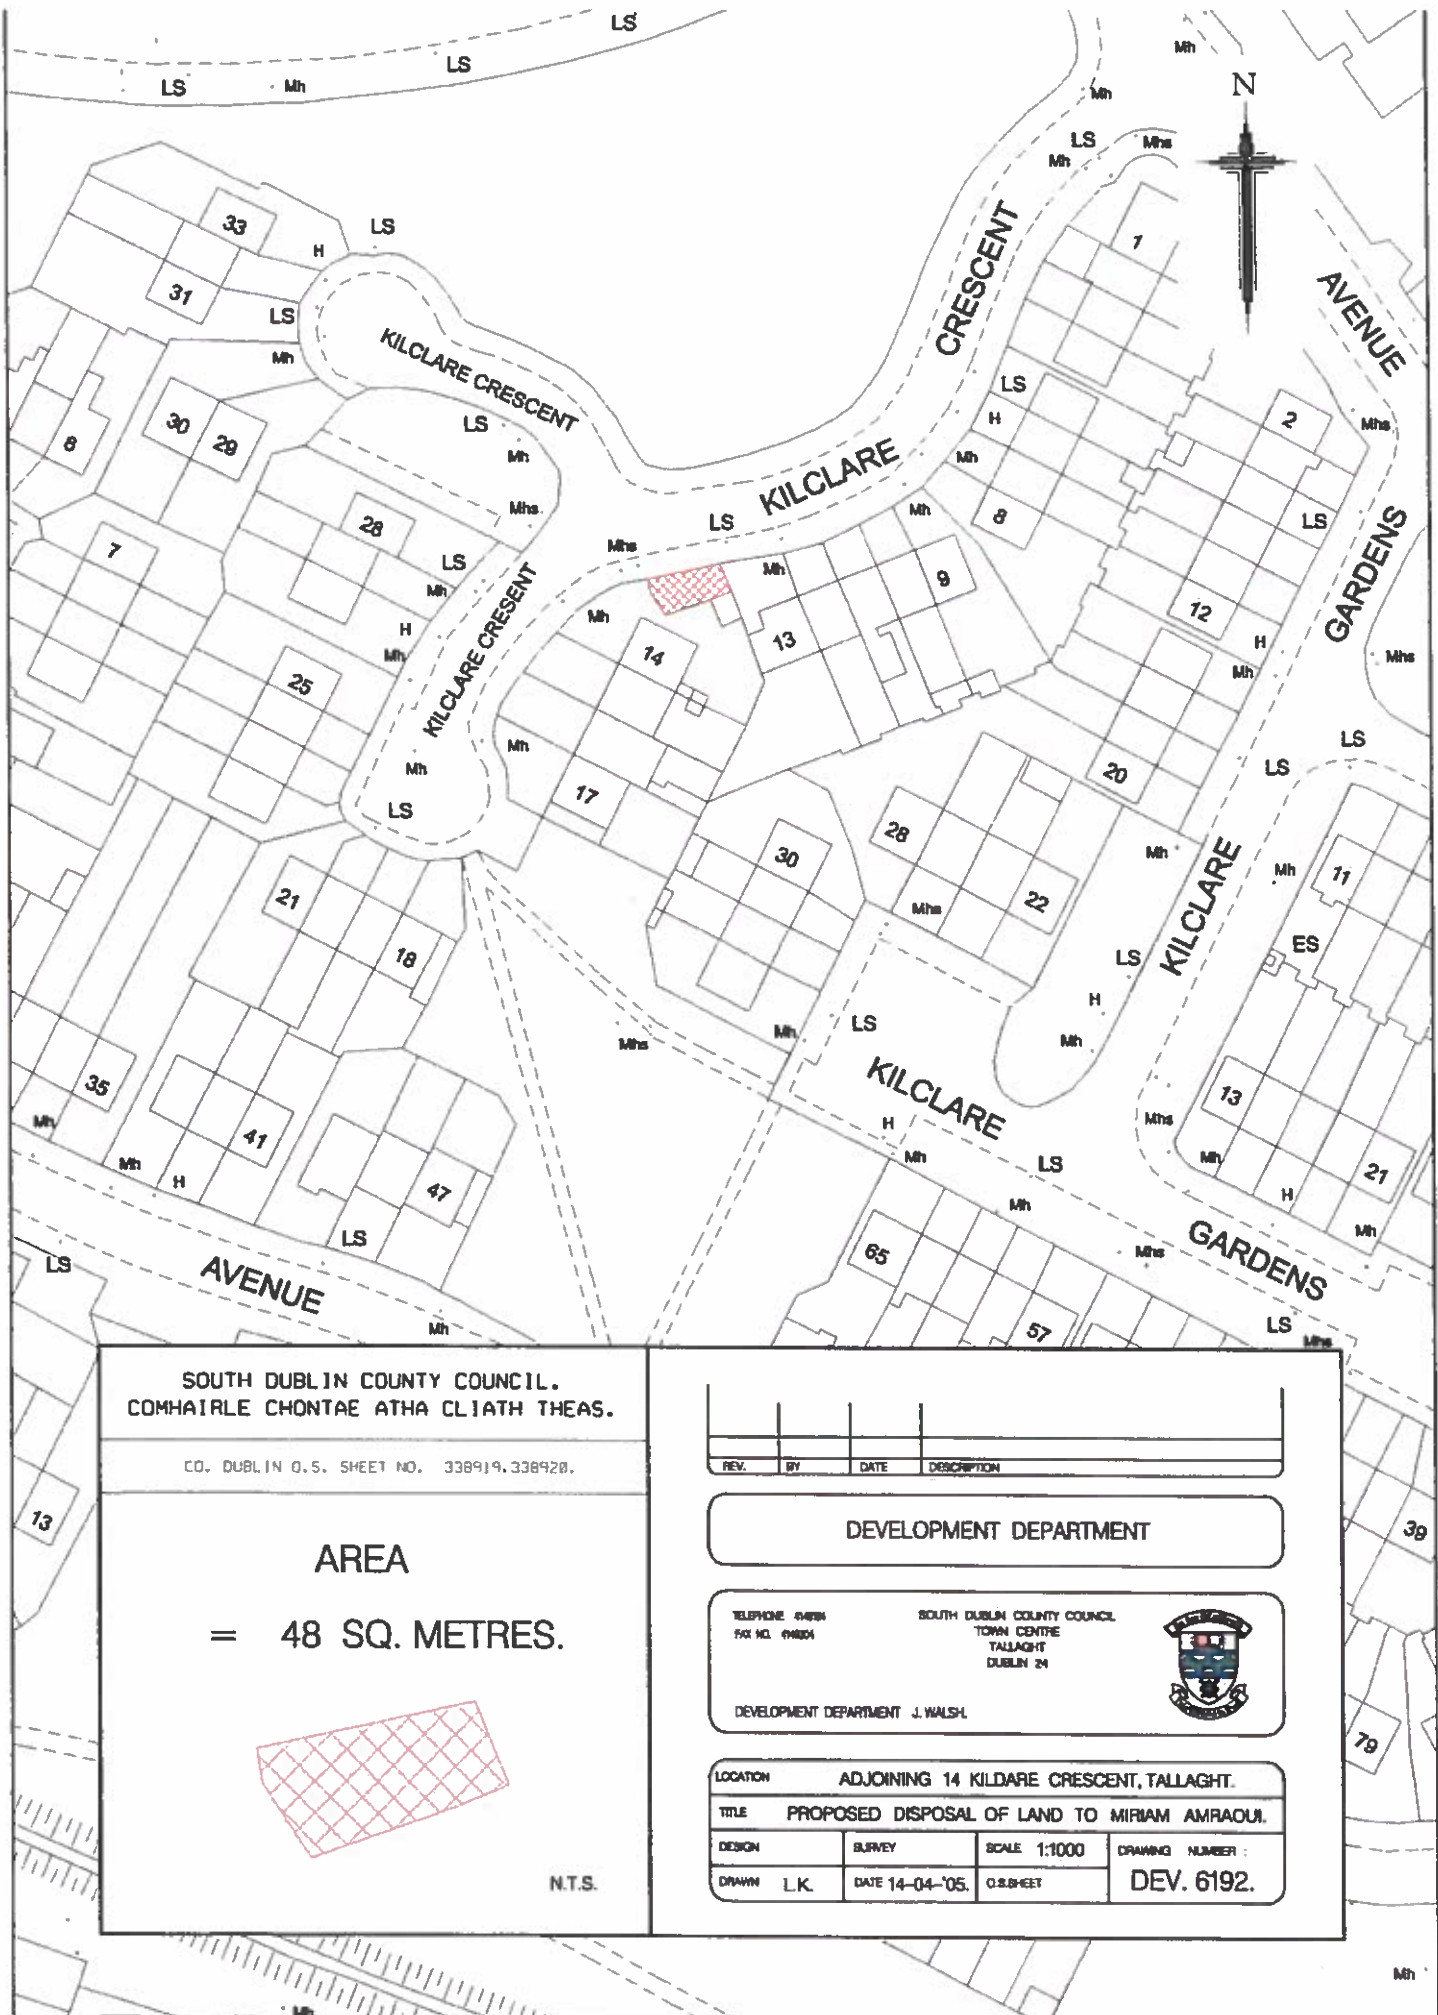

SOUTH DUBLIN COUNTY COUNCIL.
COMHAIRLE CHONTAE ATHA CLIATH THEAS.

CO. DUBLIN O.S. SHEET NO. 338919, 338920.

AREA
= 48 SQ. METRES.

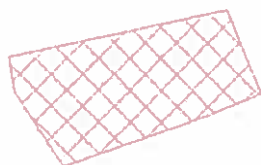

N.T.S.

REV.	BY	DATE	DESCRIPTION

DEVELOPMENT DEPARTMENT

TELEPHONE 01829 41828
FAX NO. 01829 41804

SOUTH DUBLIN COUNTY COUNCIL
TOWN CENTRE
TALLAGHT
DUBLIN 24



DEVELOPMENT DEPARTMENT J. WALSH

LOCATION ADJOINING 14 KILDARE CRESCENT, TALLAGHT.			
TITLE PROPOSED DISPOSAL OF LAND TO MIRIAM AMRAOUI.			
DESIGN	SURVEY	SCALE 1:1000	DRAWING NUMBER :
DRAWN L.K.	DATE 14-04-'05.	O.S.SHEET	DEV. 6192.