


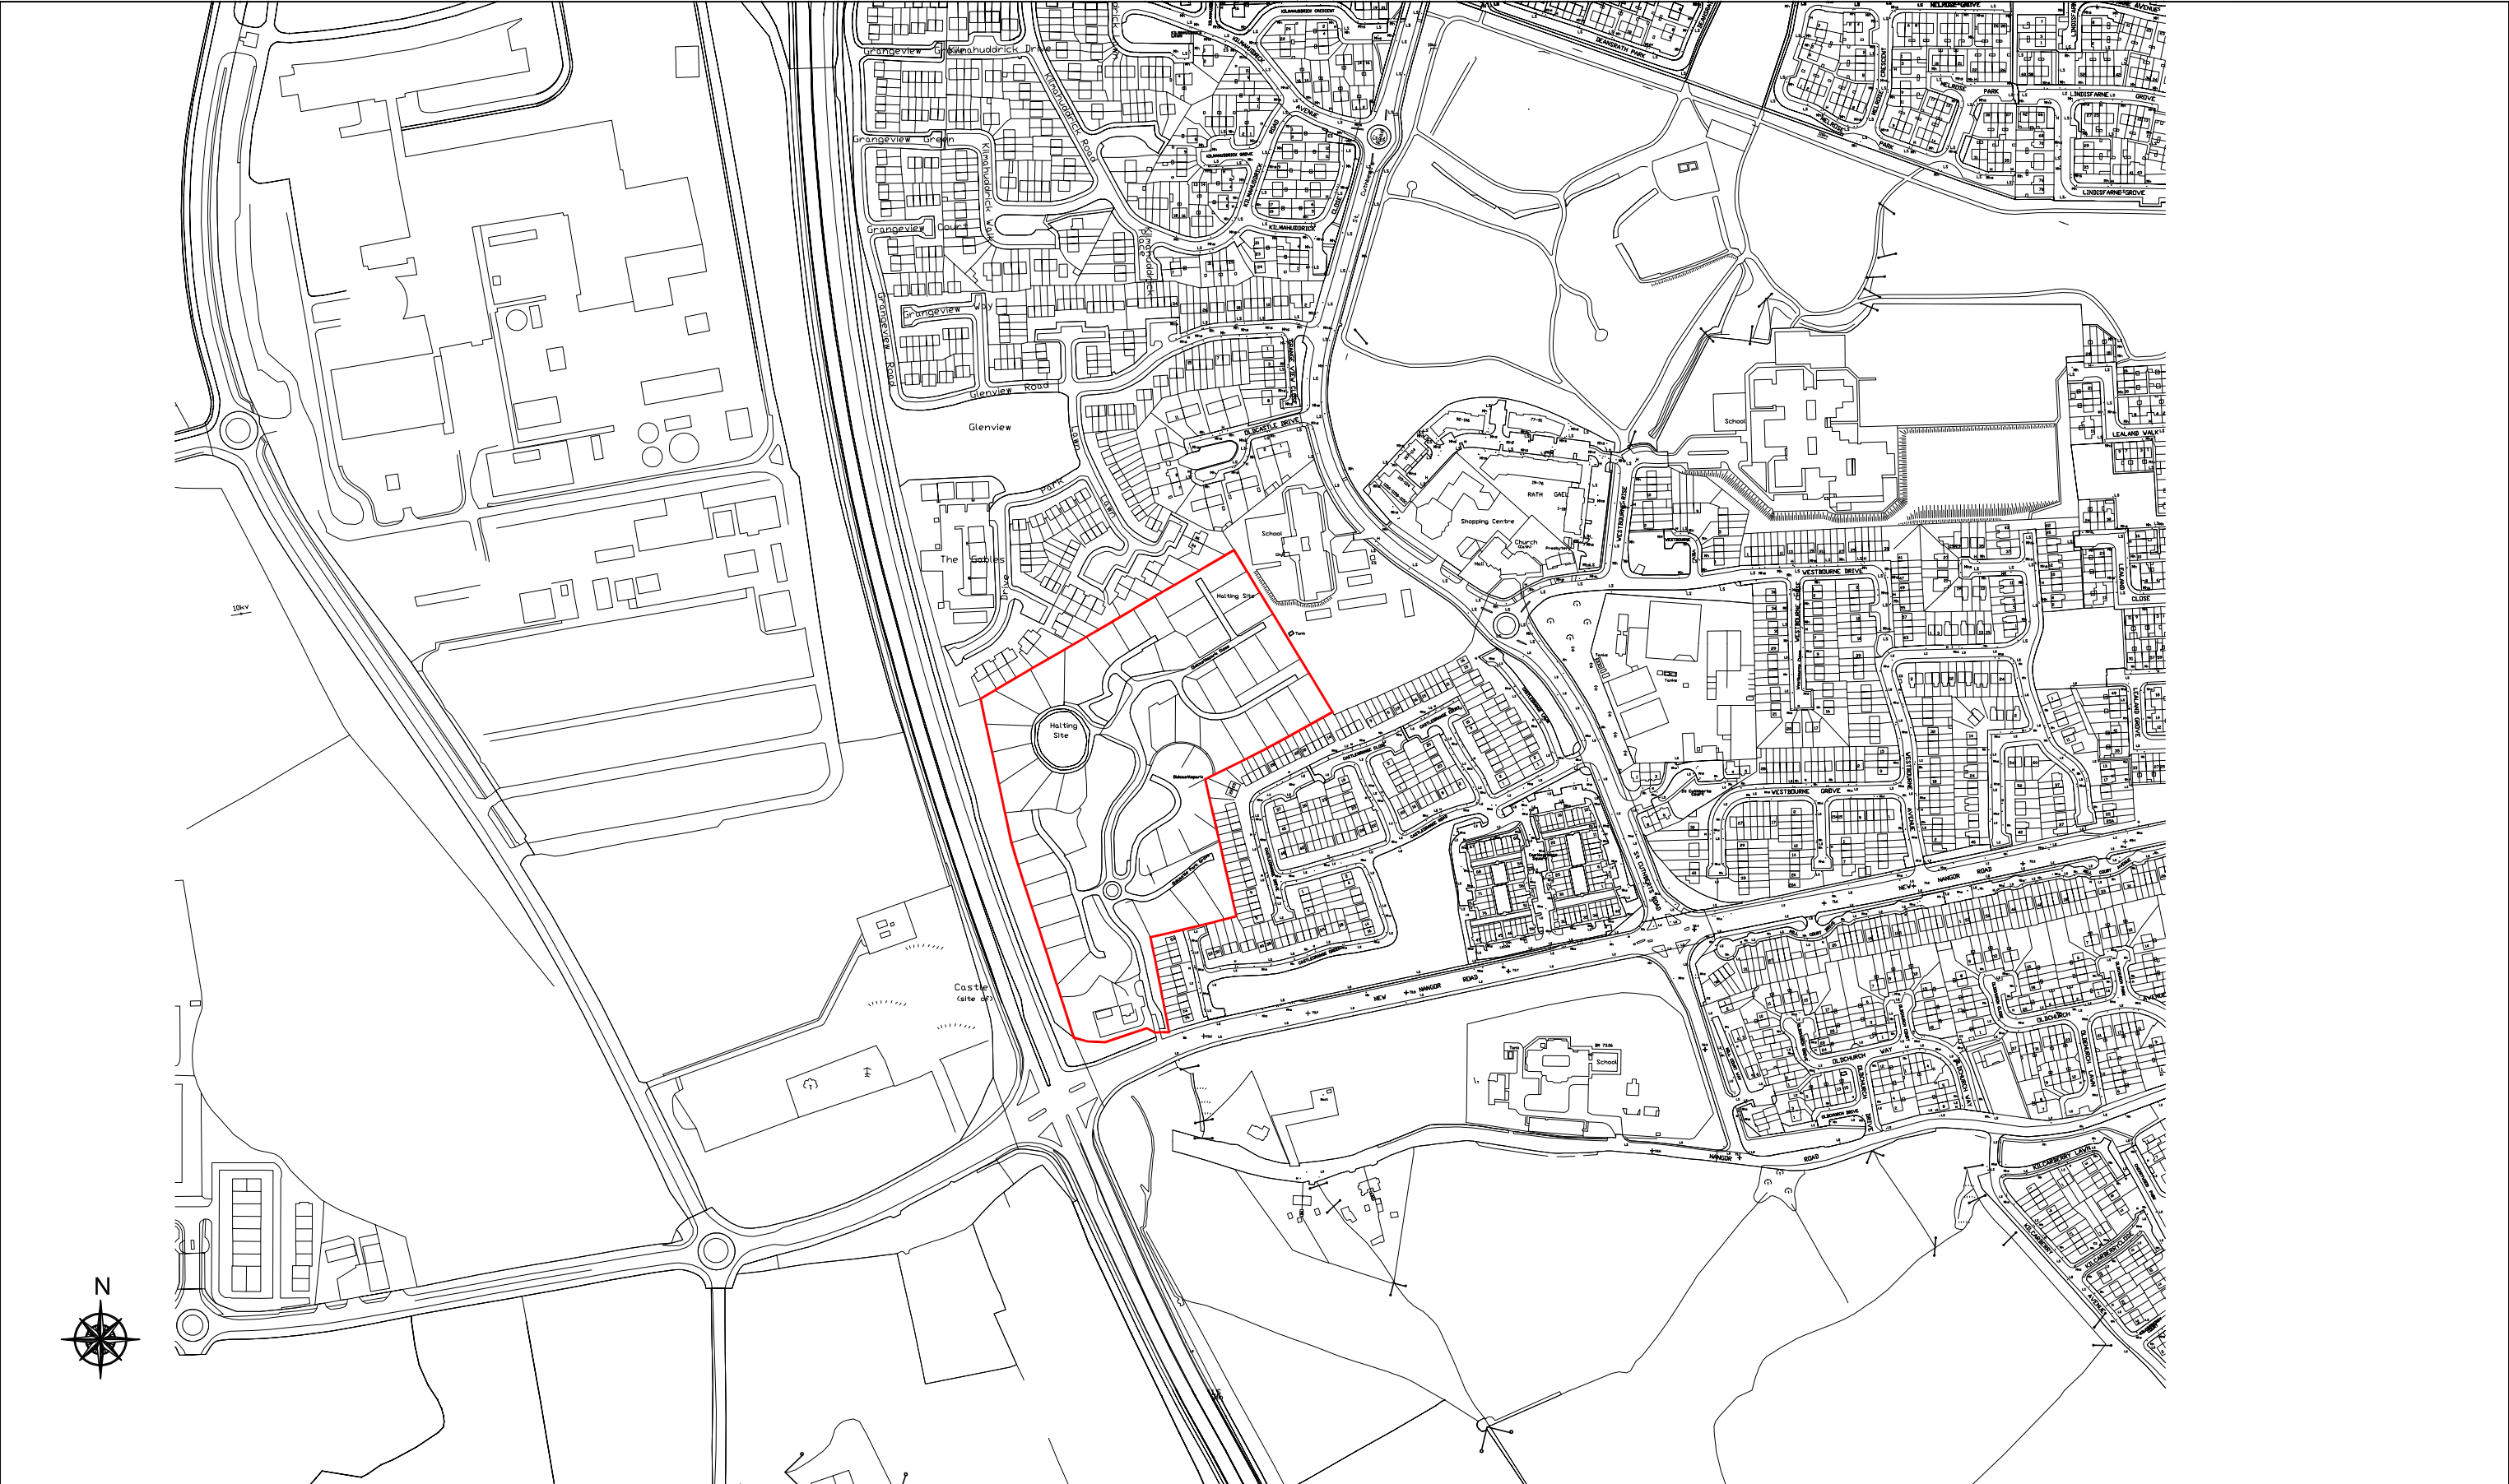

OS MAP No: 3326-A, 3326-02, 3326-07

 ARCHITECTS' DEPARTMENT, COUNTY HALL, TALLAGHT, DUBLIN 24 TEL: 01-414 9000, FAX: 01-414 9209 COUNTY ARCHITECT EDDIE CONROY, B.Arch., M.Sc.Arch, FRIM				SCALE:- 1:5000	PROJECT TITLE: PROPOSED INFILL SITE AT OLDCASTLE, DUBLIN 22.		DRAWING NO:
				DATE:- OCT 2016	DRAWING TITLE: SITE LOCATION PLAN		
				DRAWN:- TB	SENIOR ARCHITECT:	PROJECT ARCHITECT:	
	No.	DATE	REVISION				