

NORTH:



ALL DRAWINGS ARE THE COPYRIGHT OF THE ARCHITECTS AND MAY NOT BE USED IN WHOLE OR IN PART WITHOUT THEIR EXPRESSED PERMISSION IN WRITING. DO NOT SCALE USE WRITTEN DIMENSIONS ONLY. ALL DIMENSIONS TO BE CHECKED ON SITE BY THE CONTRACTOR AND ANY DISCREPANCIES REPORTED TO THE ARCHITECTS IMMEDIATELY.

NOTES / LEGENDS:

Legend

Site Boundary

Vector Maps : 3261-25
3326-05

REVISION	DATE	NO.
REVISION TEXT	DATE	NO.
REVISION	DATE	NO.
REVISION TEXT	DATE	NO.



County Architect - Eddie Conroy
B. Arch., M. Arch.Sc., FRIAI

PROJECT:

REAR OF RIVERSDALE

DRAWING:

EXISTING
SITE LOCATION MAP


SKETCH

SCALE: 1:2000 PAPER SIZE: A3

DRAWN BY: MOS CHECKED BY: -

JOB NO. XXXXXXXX DRAWING NO. 001

DATE OF ORIGIN: NOV 2017 REV: -

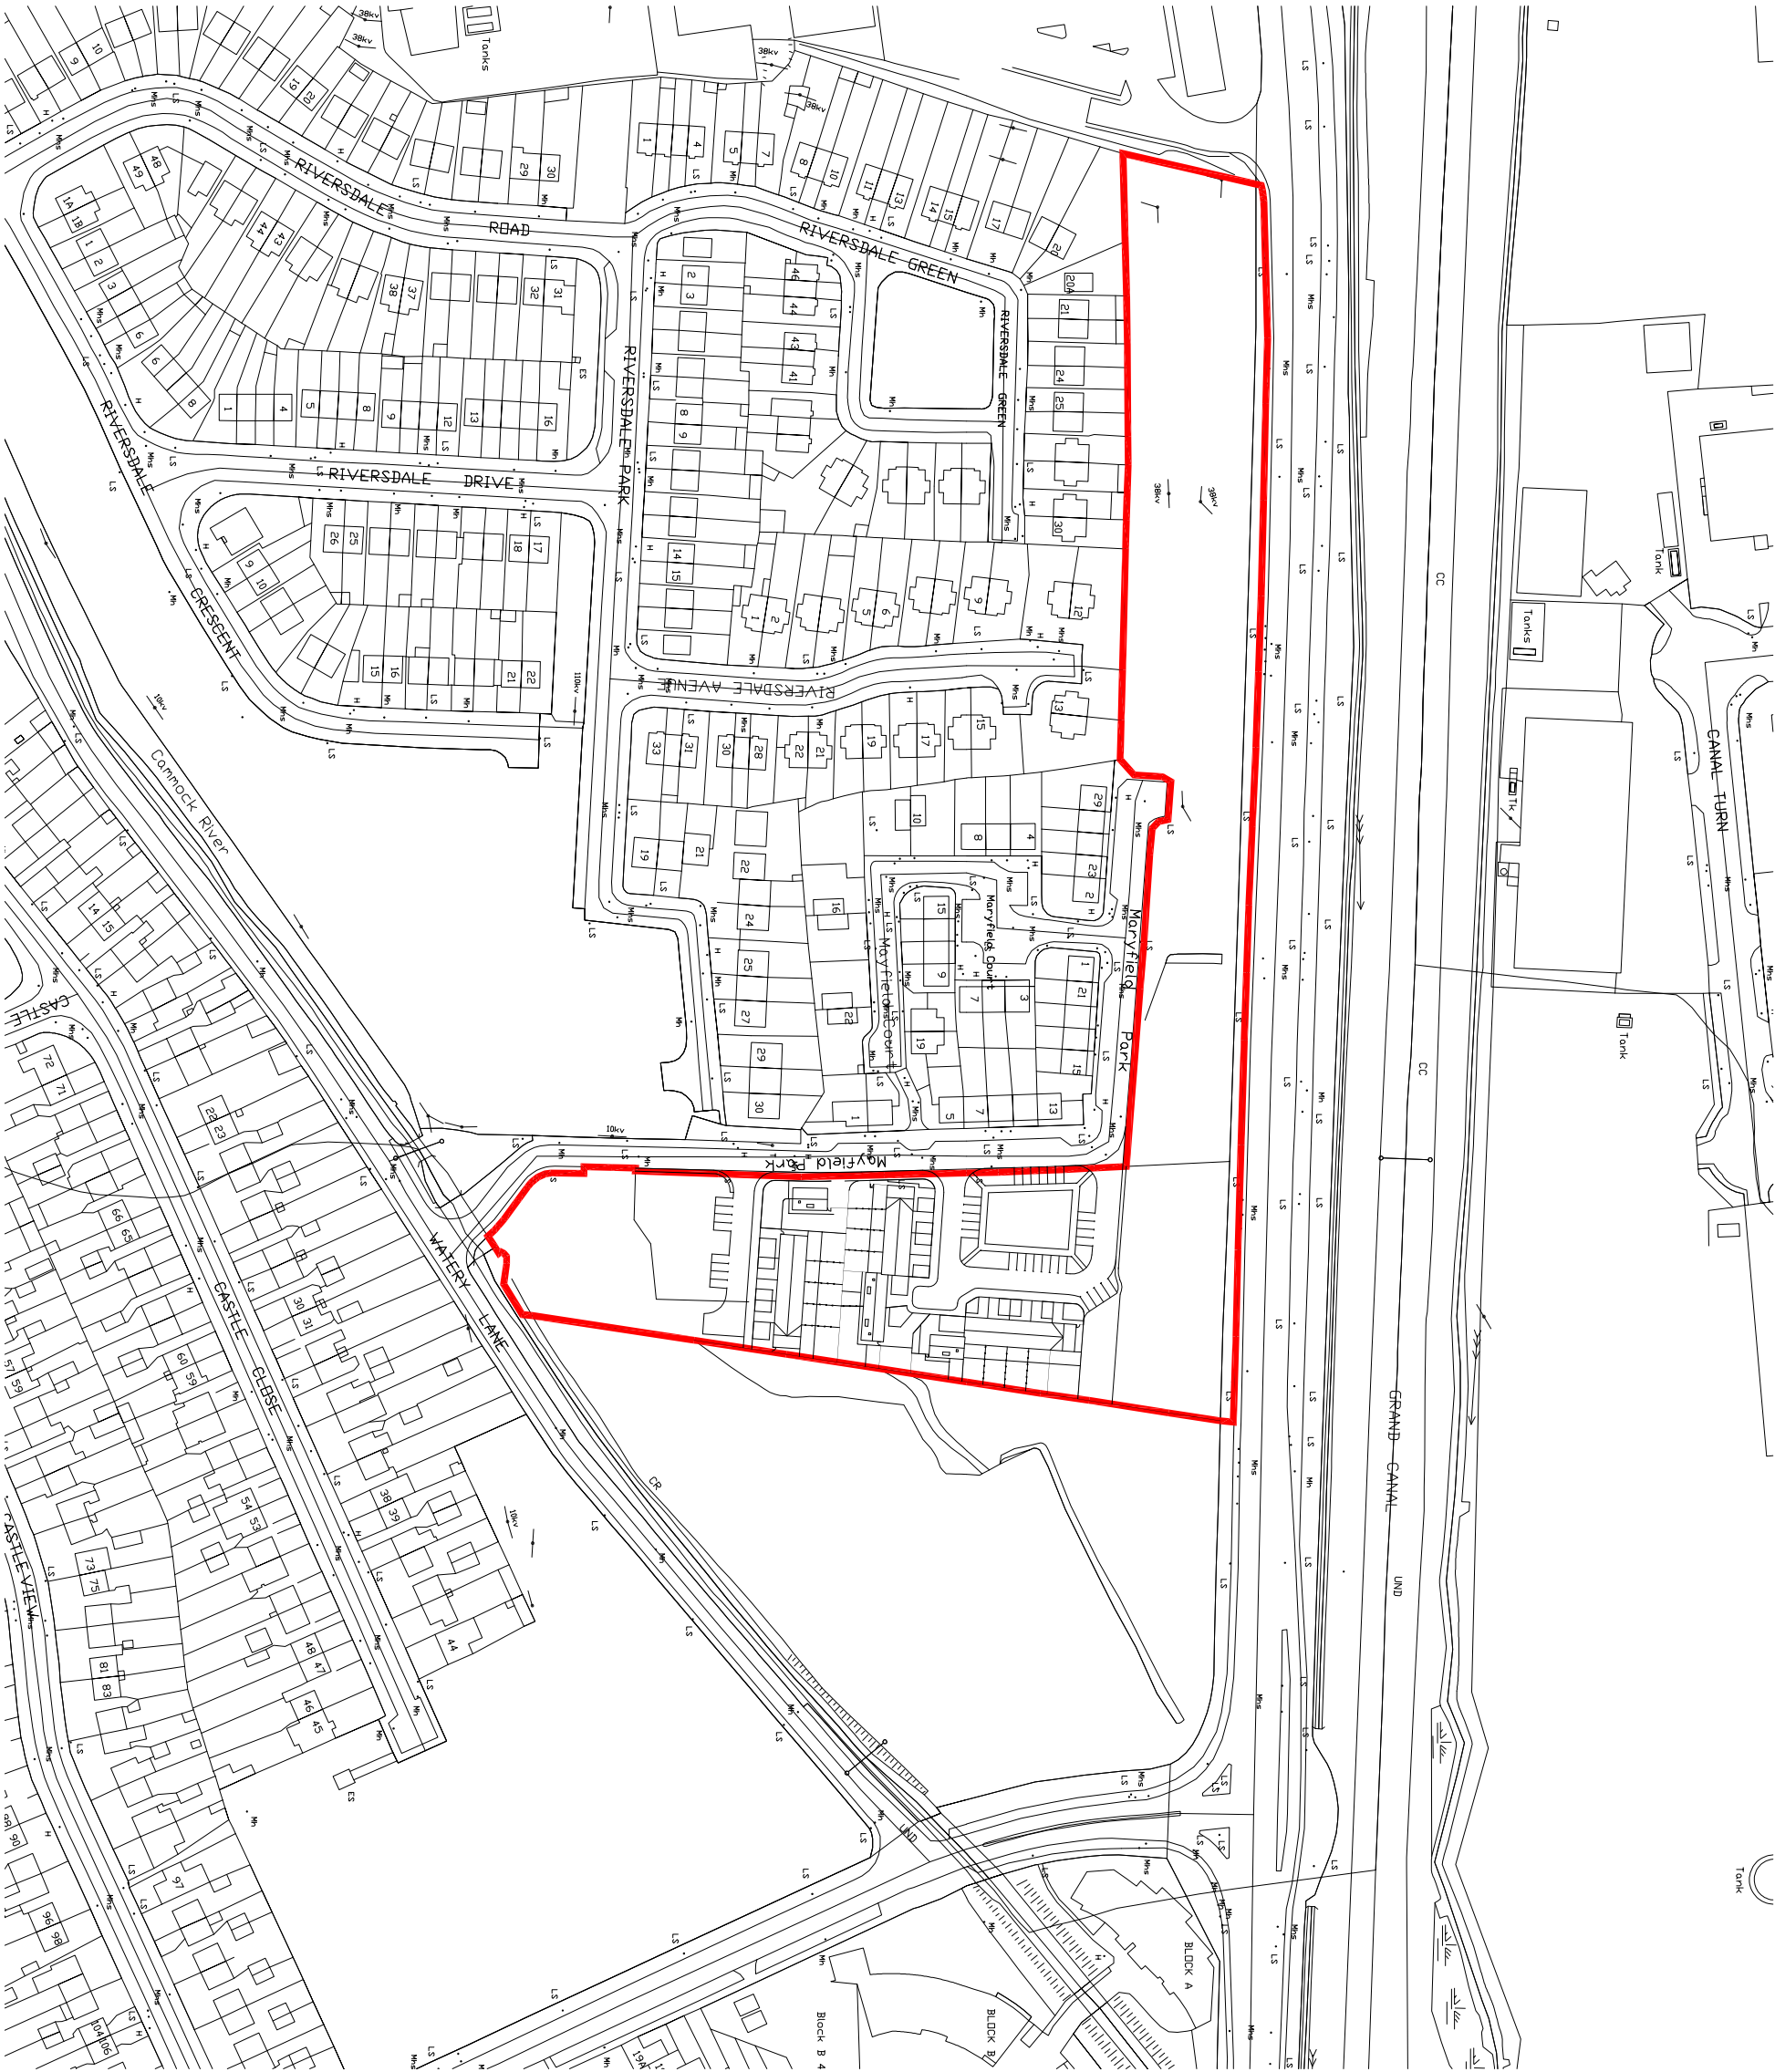

01 EXISTING SITE LOCATION MAP-REAR OF RIVERSDALE

SCALE = 1:2000@A3