




NORTH:  
  
 ALL DRAWINGS ARE THE COPYRIGHT OF THE ARCHITECTS AND MAY NOT BE USED IN WHOLE OR IN PART WITHOUT THEIR EXPRESSED PERMISSION IN WRITING. DO NOT SCALE USE WRITTEN DIMENSIONS ONLY. ALL DIMENSIONS TO BE CHECKED ON SITE BY THE CONTRACTOR AND ANY DISCREPANCIES REPORTED TO THE ARCHITECTS IMMEDIATELY.

NOTES / LEGENDS:

<b>Legend</b>	
	Site Boundary
	Land currently in the process of being acquired by SDCC
Folio No.'s: 3326-03 3326-08	

REVISION	DATE	NO.
REVISION TEXT	DATE	NO.
REVISION	DATE	NO.
REVISION TEXT	DATE	NO.



**Comhairle Contae Atha Cliath Theas**  
 South Dublin County Council  
 Architects' Department,  
 County Hall, Tallaght,  
 Dublin 24,  
 Tel: 01 414 9000  
 County Architect - Eddie Conroy  
 B. Arch., M. Arch.Sc., FRIAI

PROJECT:  
**EIRCOM NAGOR**


DRAWINGS:  
**SITE LOCATION MAP**

SCALE: 1:2000  
 PAPER SIZE: A3

DRAWN BY: MOS  
 CHECKED BY: -

JOB NO. XXXXXXXX  
 DRAWING NO. 001

DATE OF ORIGIN: NOV 2017  
 REV: -

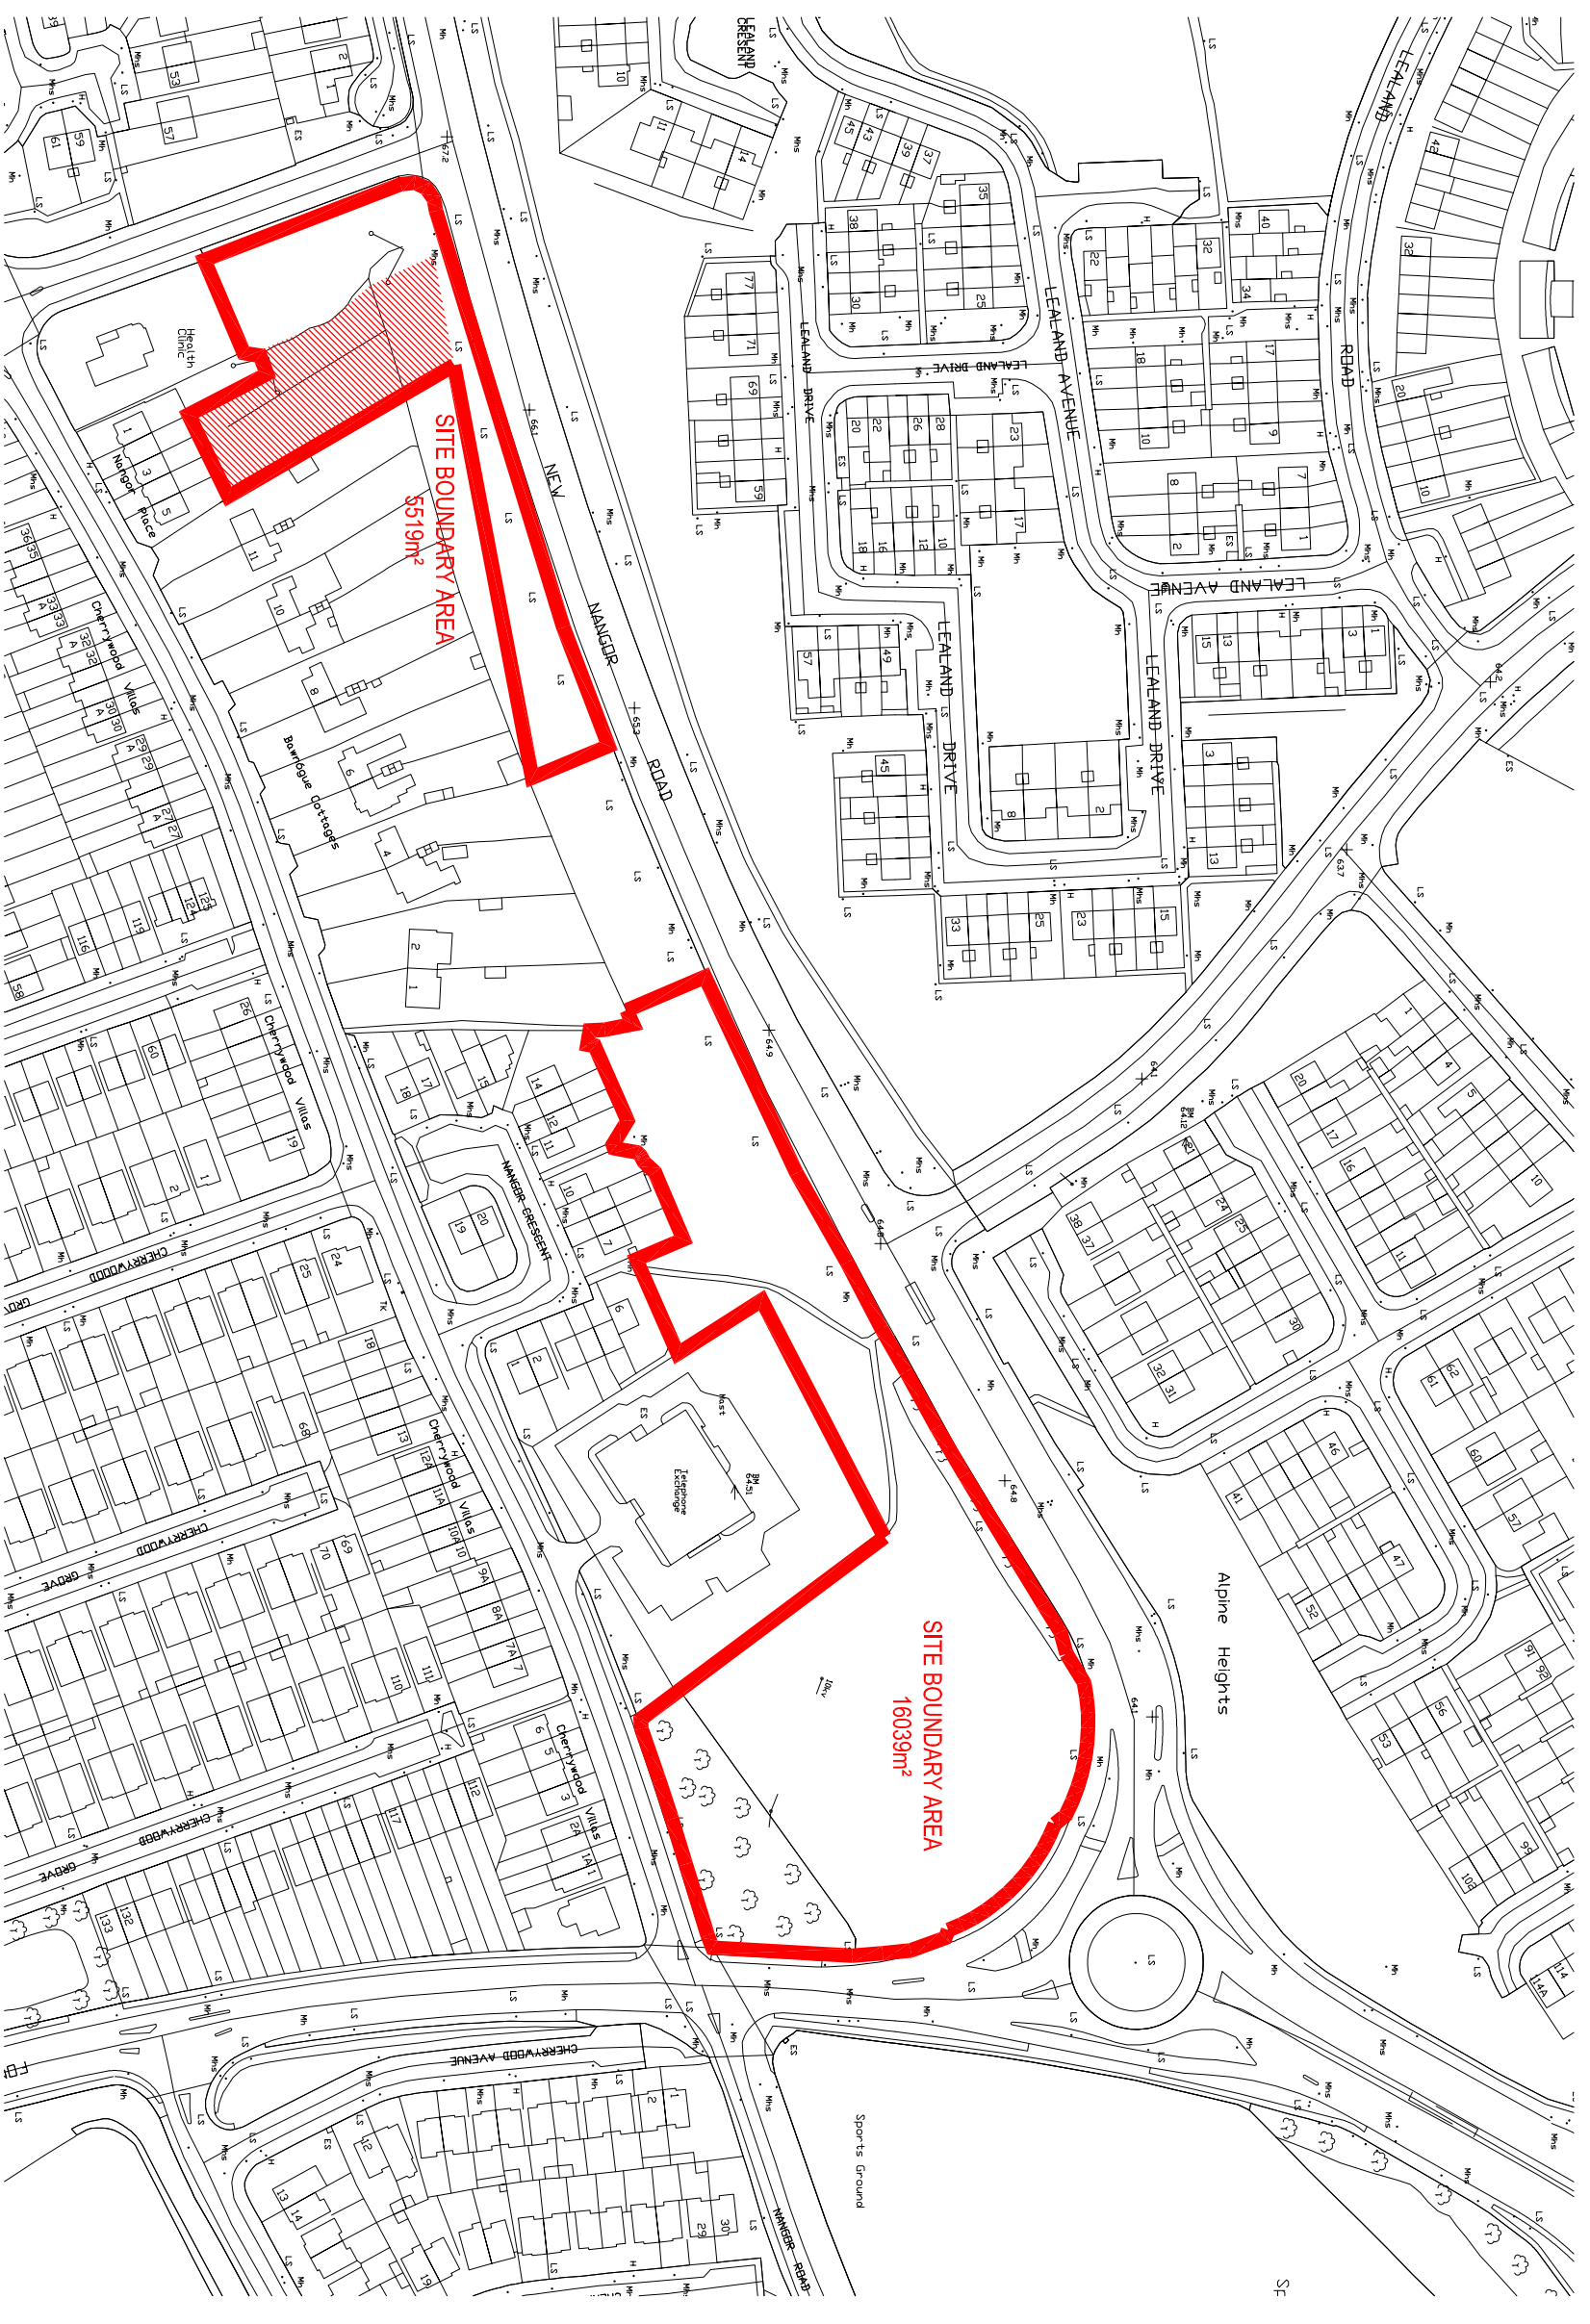

01 SITE LOCATION MAP-EIRCOM  
 SCALE = 1:2000@A3