

NORTH:



ALL DRAWINGS ARE THE COPYRIGHT OF THE ARCHITECTS AND MAY NOT BE USED IN WHOLE OR IN PART WITHOUT THEIR EXPRESSED PERMISSION IN WRITING. DO NOT SCALE. USE WRITTEN DIMENSIONS ONLY. ALL DIMENSIONS TO BE CHECKED ON SITE BY THE CONTRACTOR AND ANY DISCREPANCIES REPORTED TO THE ARCHITECTS IMMEDIATELY.

NOTES / LEGENDS:

Legend

Site Boundary

REVISION	DATE	NO.
REVISION TEXT	DATE	NO.
REVISION	DATE	NO.
REVISION TEXT	DATE	NO.


**Comhairle Contae
Átha Cliath Theas**
South Dublin County Council
Architects' Department,
County Hall, Tallaght,
Dublin 24.
Tel: 01 414 9000
County Architect - Eddie Conroy
B. Arch., M. Arch.Sc., FRIAI.

PROJECT:

LETTIS FIELD

DRAWING:

SENSORY GARDEN


LEASE MAP

SCALE: 1:1000
PAPER SIZE: A3

DRAWN BY: MOS
CHECKED BY: -

JOB NO. DRAWING NO. 001

DATE OF ORIGIN: DEC 2017
REV: -

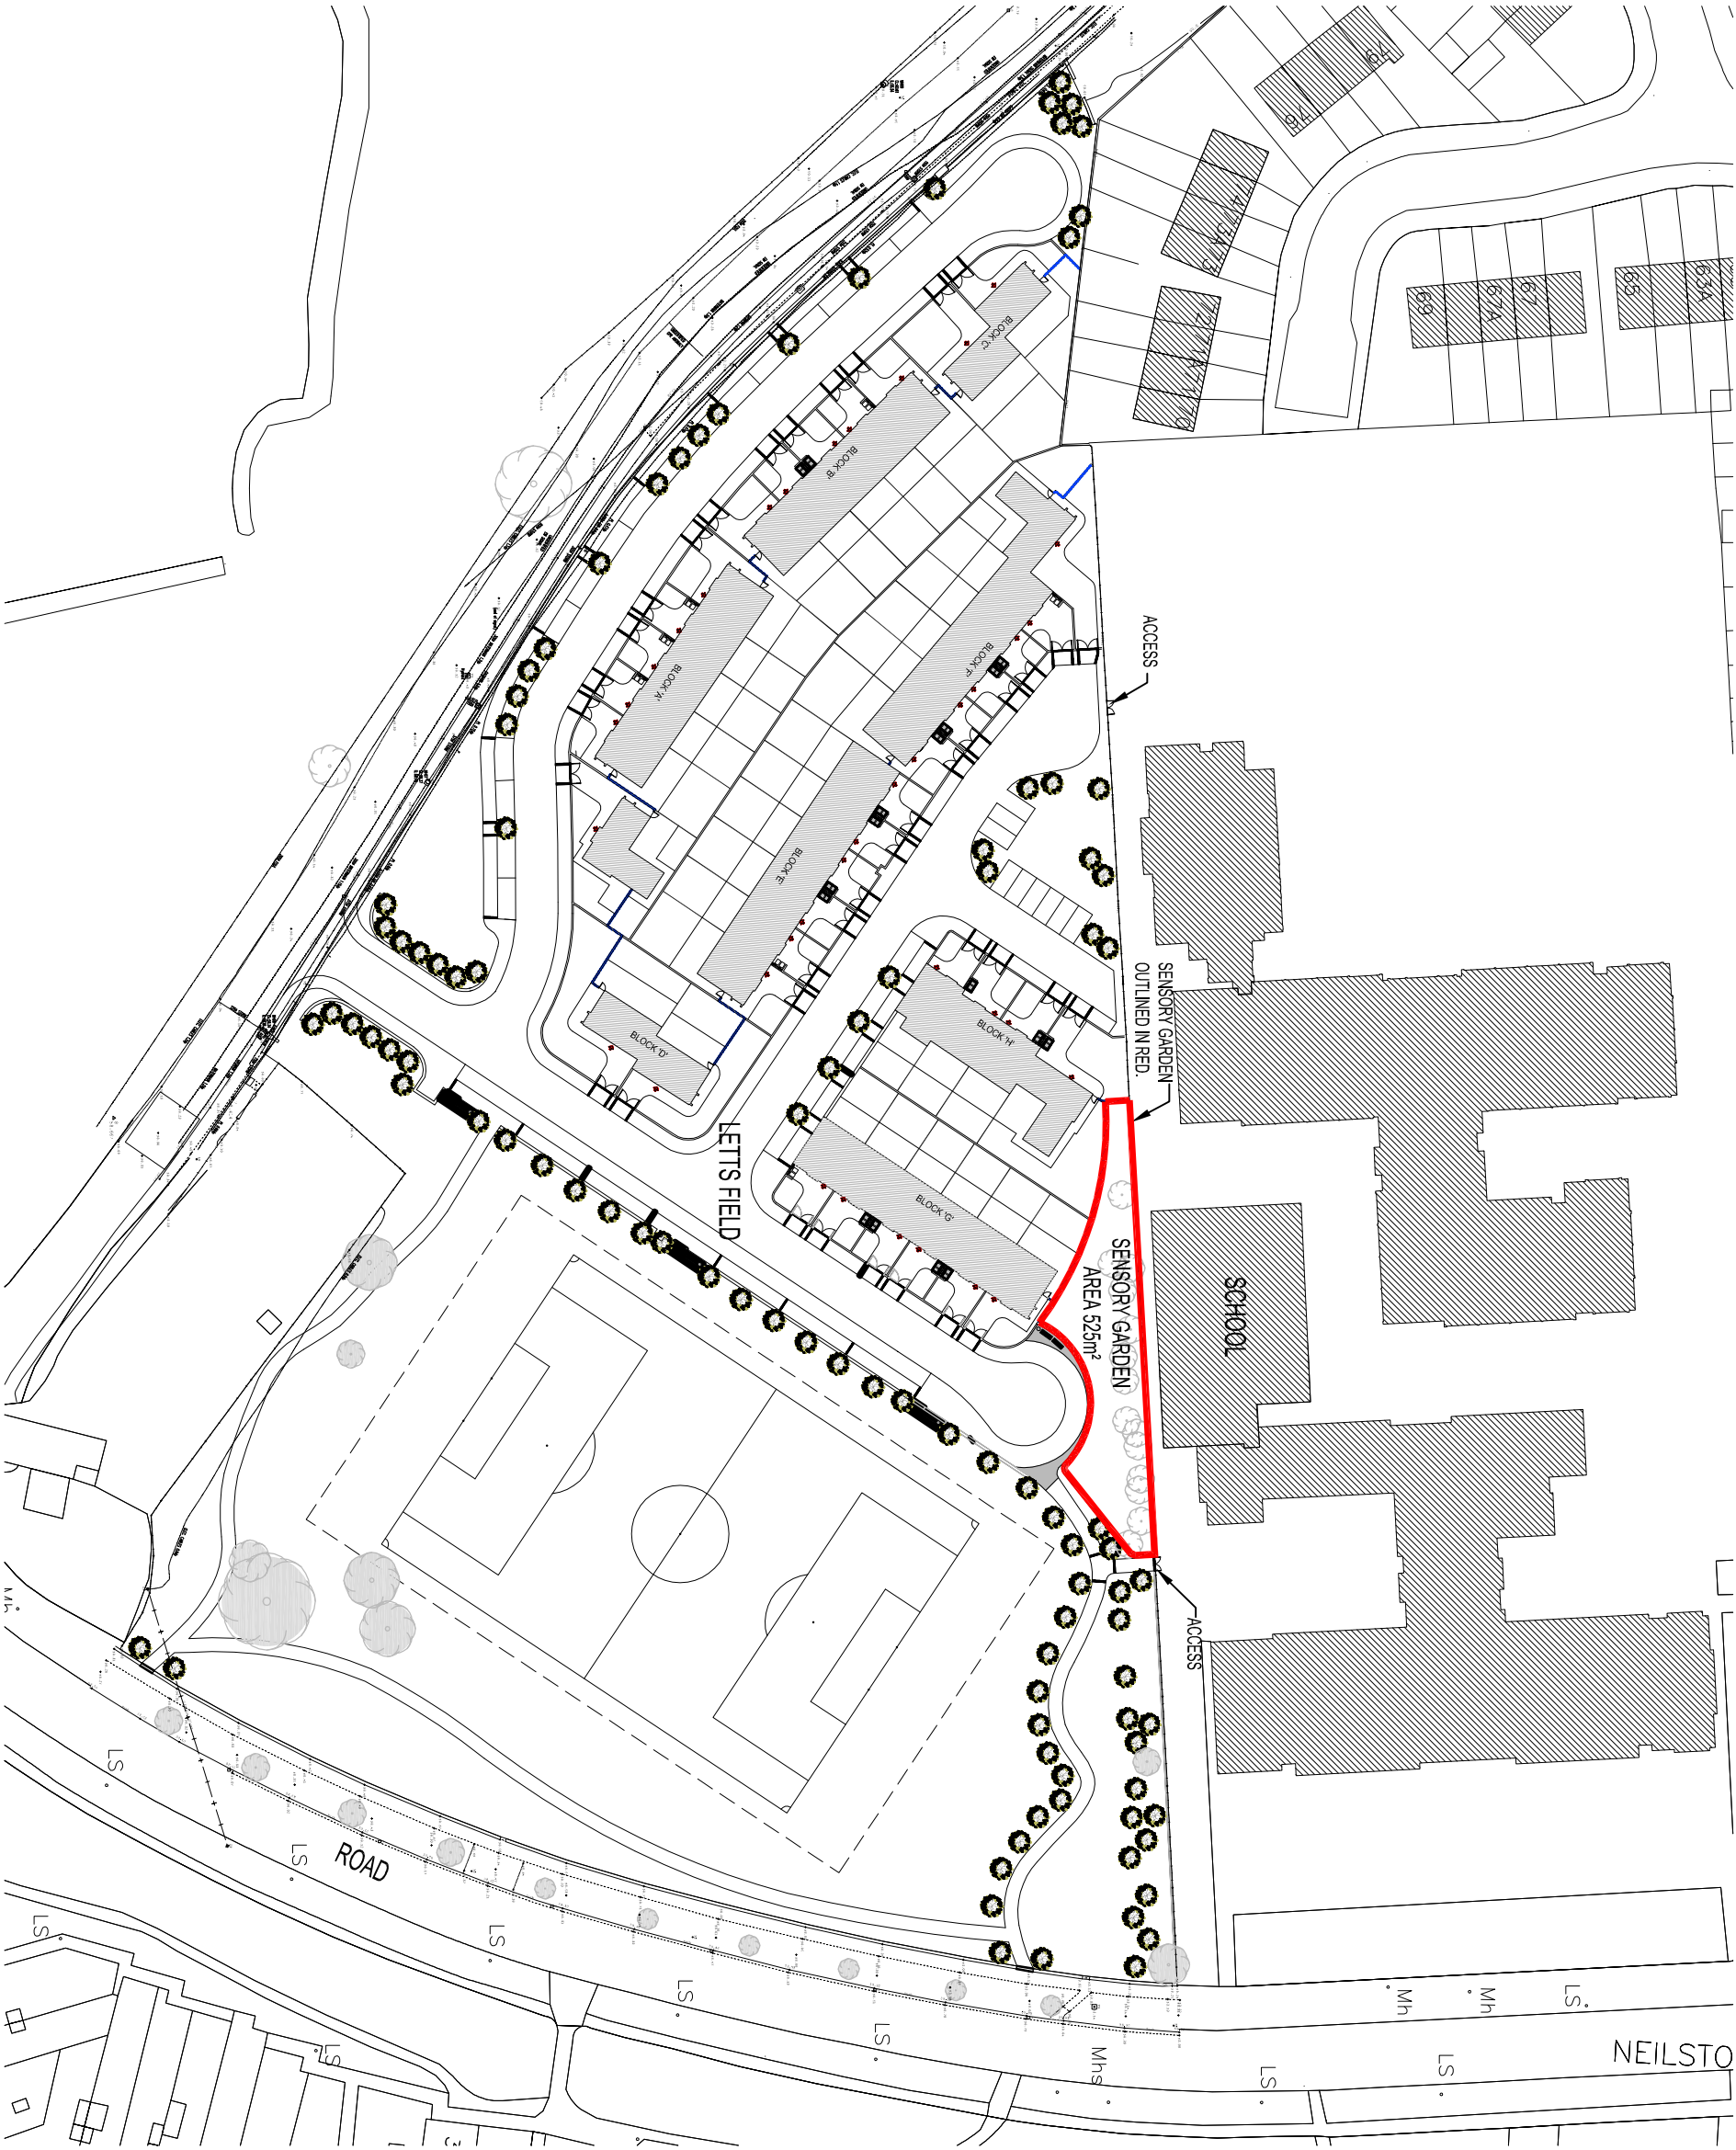

01

LETTIS FIELD - SENSORY GARDEN LEASE MAP

SCALE = 1:1000@A3