



FERNWOOD PARK - PART 8 PLANNING APPLICATION


Rev.	By	Date	Description
1	CS	16/6/2018	PART 8 SUBMISSION

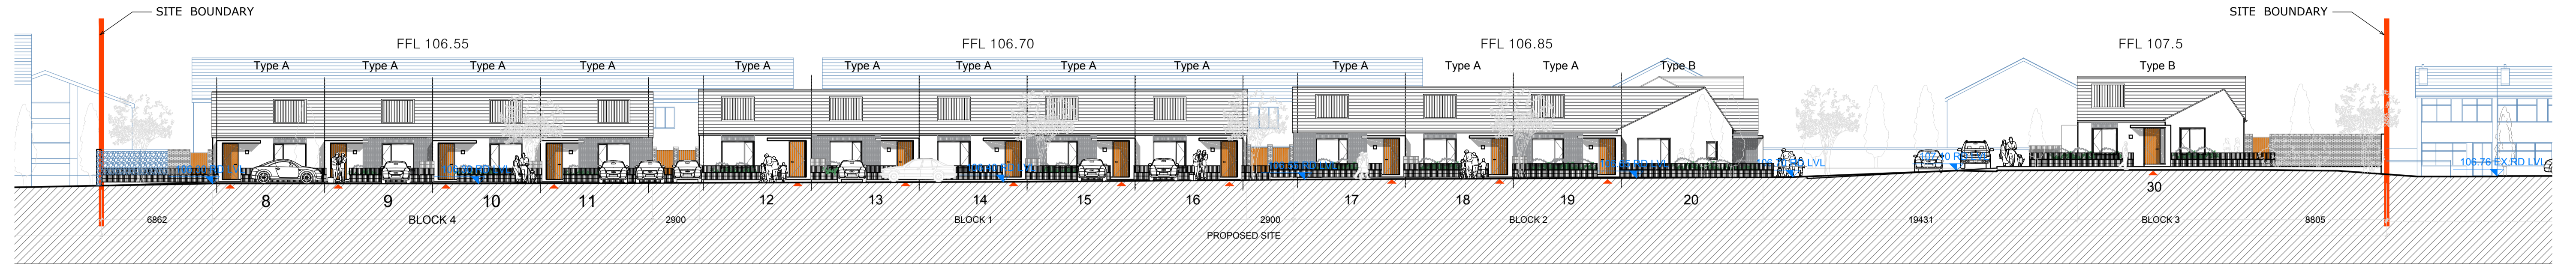


SITE SECTION AT A-A scale 1:200

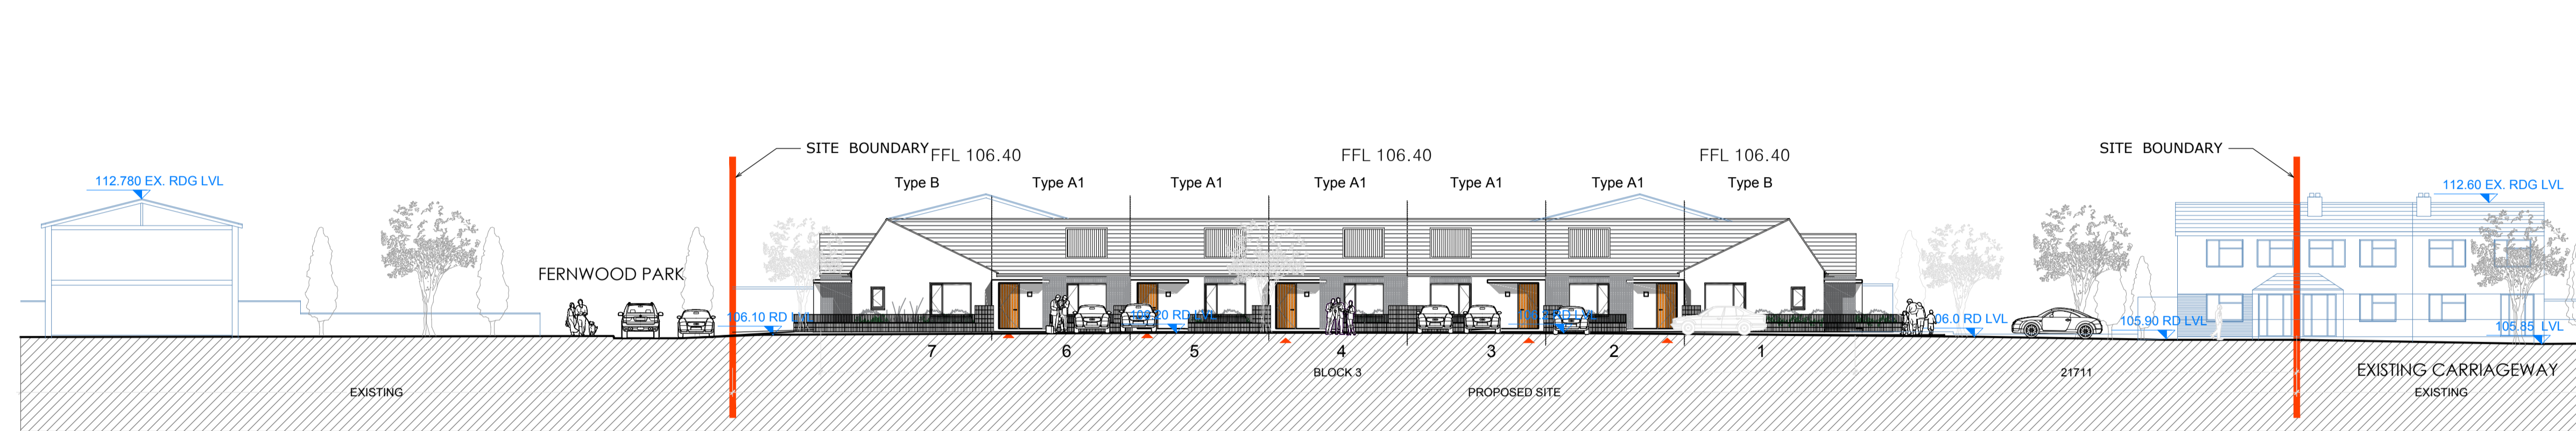


SITE SECTION AT B-B scale 1:200

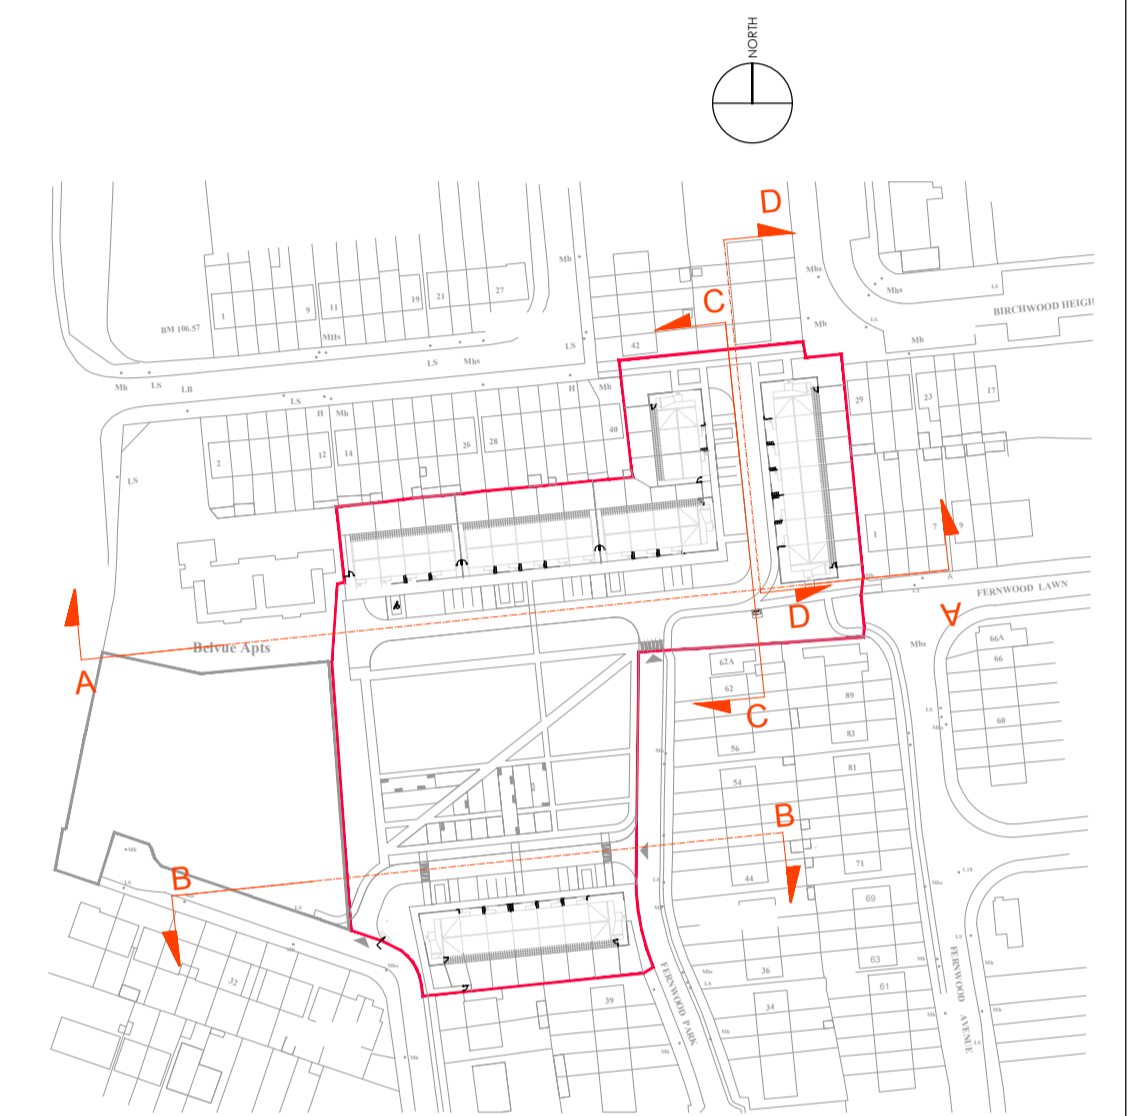

KEY-PLAN 1:2000

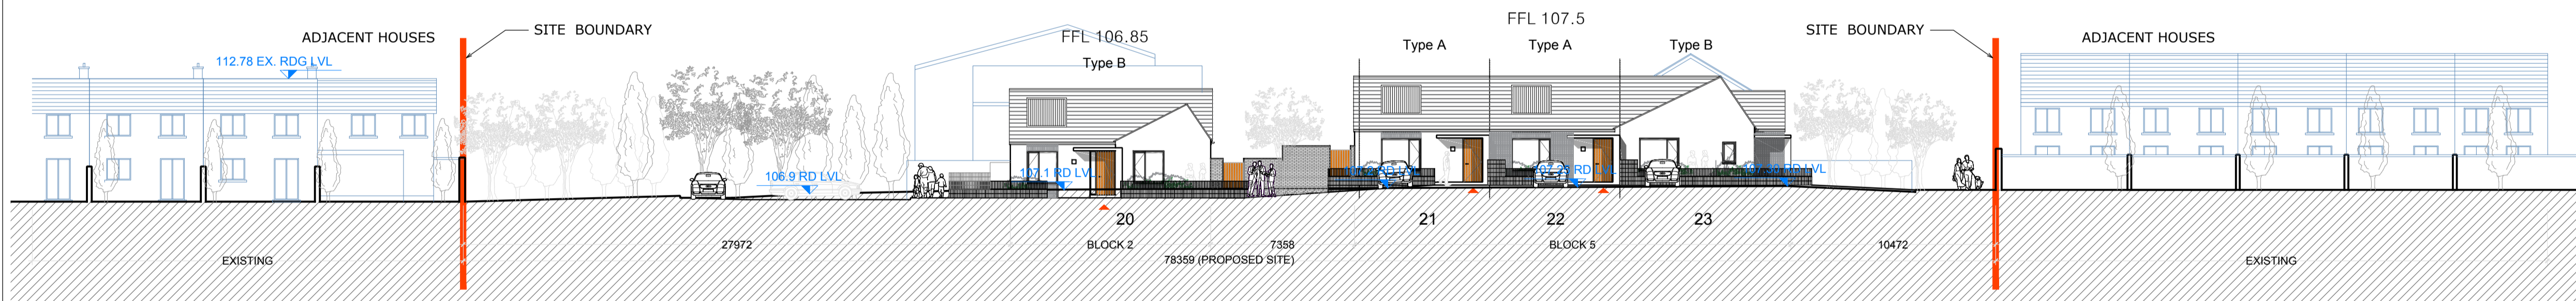

SITE SECTION AT C-C scale 1:200

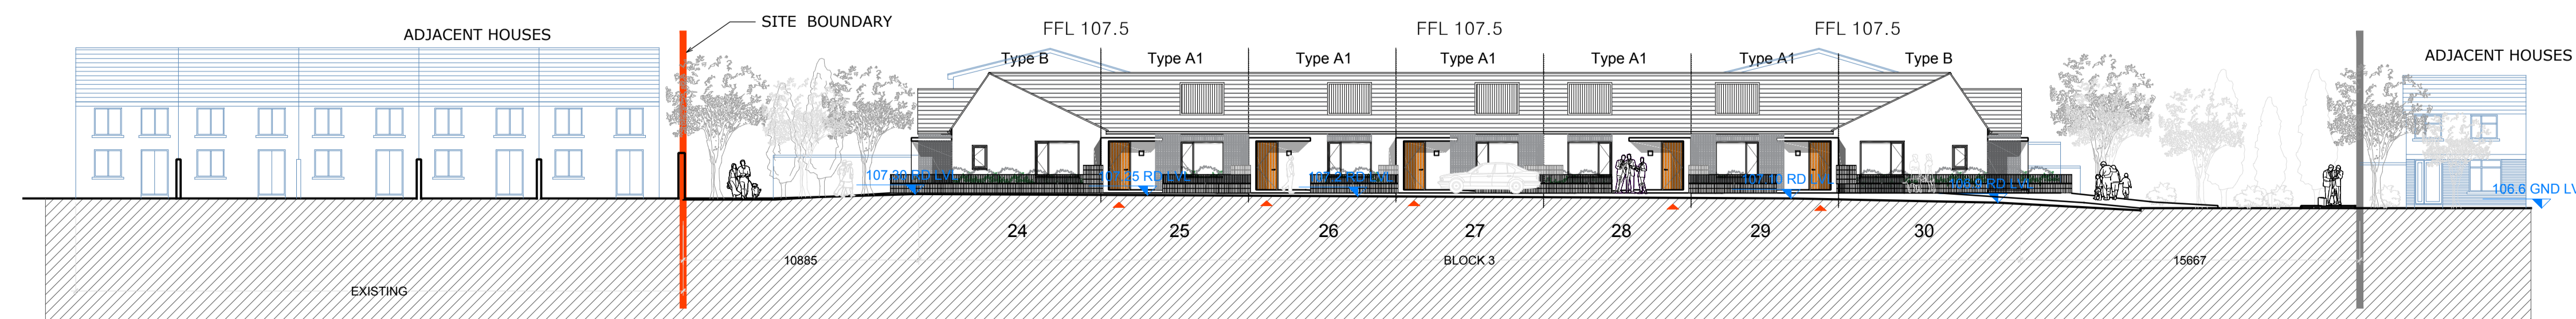

SITE SECTION AT D-D scale 1:200

FERNWOOD SITE SECTIONS 1:200



CPR Note:
All works to be carried out using proper materials which are fit for the use they are intended and for the condition in which they are to be used.
All materials used in connection with the works to comply with the Construction Products Regulation (EU) No. 305/2011 and the harmonised technical specification/standards that fall within the remit of the CPR No. 305/2011



DRAWING TITLE			
SITE SECTIONS, FERNWOOD PARK PART 8 SUBMISSION			
SCALE	DRAWING NUMBER	JOB	CLIENT
1:200	1811-P8-011	FERNWOOD Pk, MAPLEWOOD RD	CLUID HOUSING ASSOC
REVISION	DATE	BY	DATE
A	16/6/2018	AH	16/6/2018
DESIGNED BY	CHECKED BY	DATE	
SG	AH	16/6/2018	

FIGURED DIMENSIONS MUST BE USED IN PREFERENCE TO UNFIGURED DIMENSIONS. ANY DIMENSIONAL DISCREPANCIES MUST BE REPORTED TO THE ARCHITECT IMMEDIATELY. THIS DRAWING REMAINS THE COPYRIGHT OF VAN DIJK ARCHITECTS. IT MUST NOT BE USED FOR ANY PURPOSE WITHOUT THE EXPRESS PERMISSION OF THE ARCHITECT. PLEASE DO NOT REPRODUCE OR REDISTRIBUTE THESE DRAWINGS OR ANY ADDITIONAL INFORMATION WITHOUT THE EXPRESS APPROVAL OF VAN DIJK ARCHITECTS