


MAPLEWOOD ROAD - PART 8 PLANNING APPLICATION


Rev.	By	Date	Description
A	CS	16/6/2018	PART 8 SUBMISSION [DRAFT]

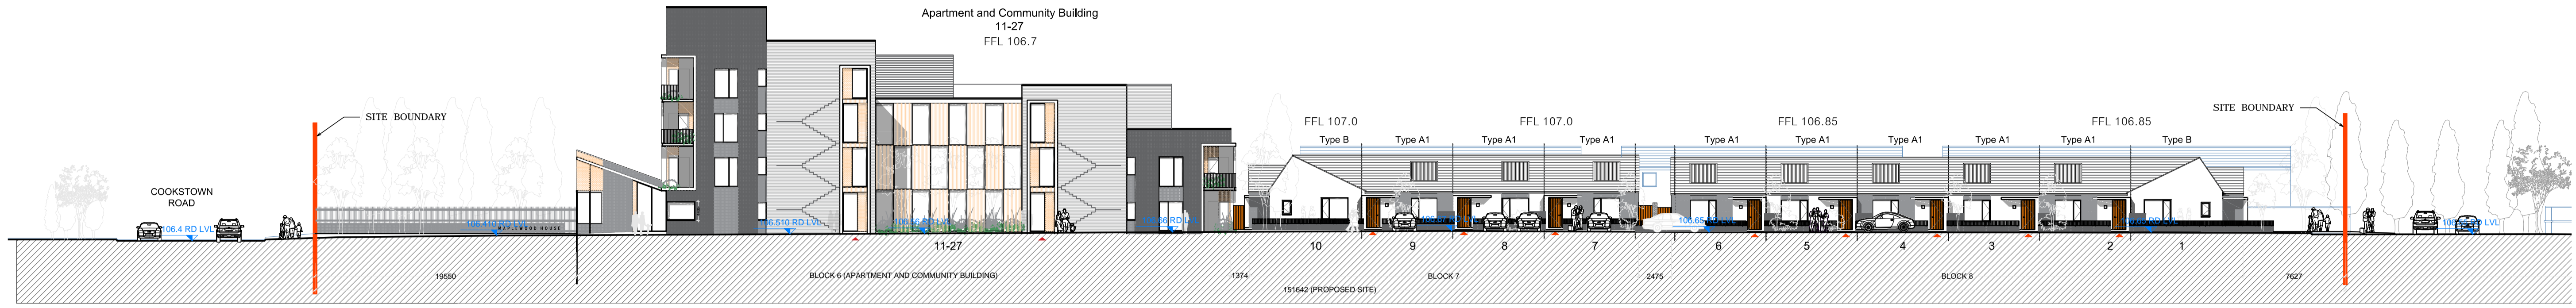


SITE SECTION AT B-B PART - 1
scale 1:250




SITE SECTION AT B-B PART - 2
scale 1:250

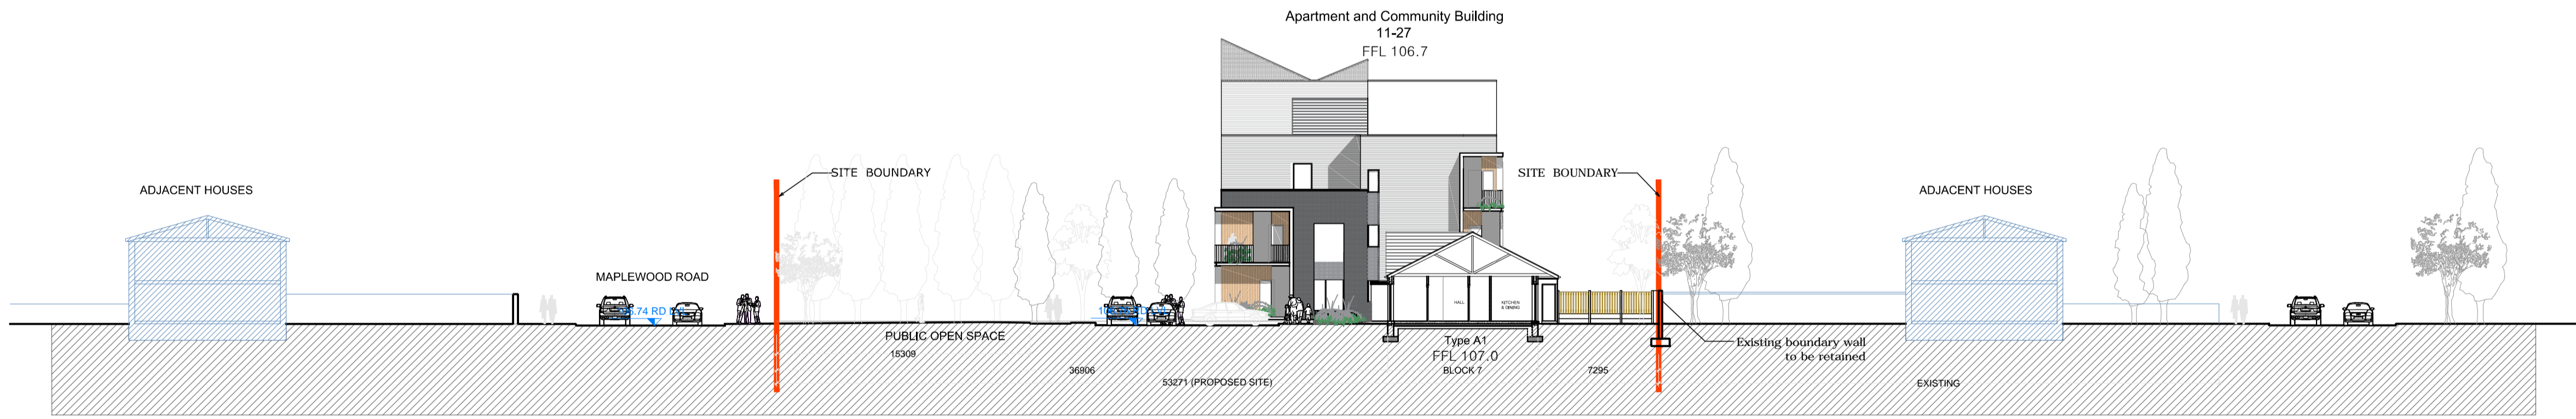

SITE SECTION AT A-A
scale 1:200

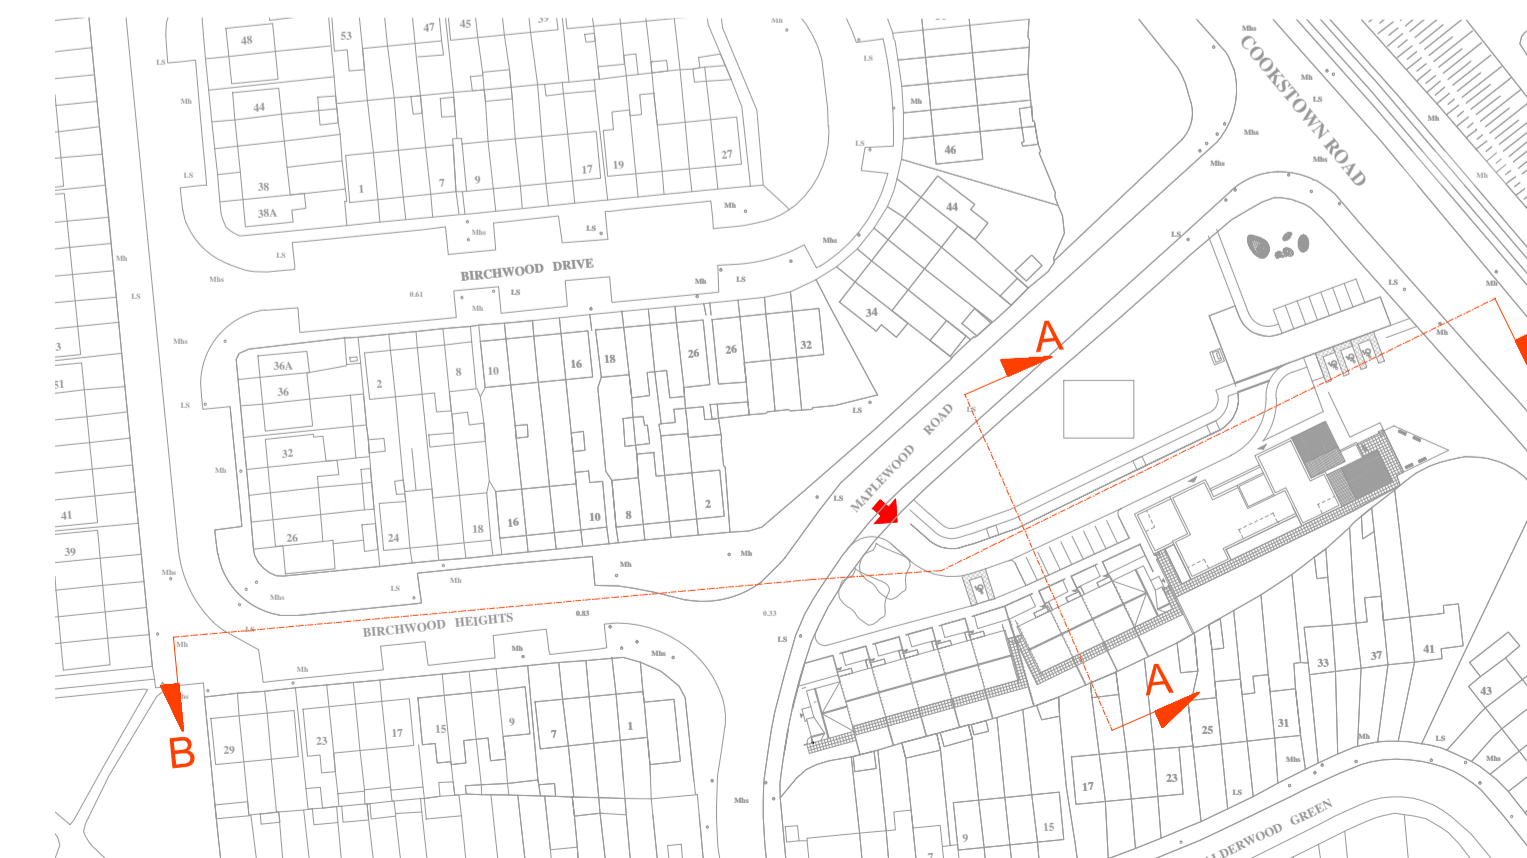

KEY-PLAN 1:1500

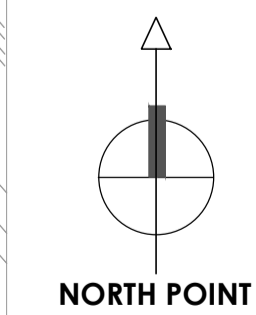

NORTH POINT



DRAWING TITLE			
SITE SECTIONS- MAPLEWOOD RD PART 8 SUBMISSION			
SCALE	DRAWING NUMBER	JOB	CLIENT
1:250	1811-P8-012	FERNWOOD PK MAPLEWOOD RD	CLUID HOUSING ASSOC
REVISION	DATE	BY	DATE
A AI	1811-P8-012	AH	16/4/2018
REVISED BY	DATE	BY	DATE
SG		AH	16/4/2018

NOTE: FIGURED DIMENSIONS MUST BE USED IN PREFERENCE TO UNFIGURED DIMENSIONS. ANY DIMENSIONAL DISCREPANCIES MUST BE REPORTED TO THE ARCHITECT IMMEDIATELY. THIS DRAWING REMAINS THE COPYRIGHT OF VAN DIJK ARCHITECTS. IT MUST NOT BE USED FOR ANY PURPOSES WITHOUT THE EXPRESS PERMISSION OF THE ARCHITECT. TO NOT COPY OR REPRODUCE THESE DRAWINGS OR ANY ADDITIONAL INFORMATION WITHOUT THE EXPRESS APPROVAL OF VAN DIJK ARCHITECTS.