


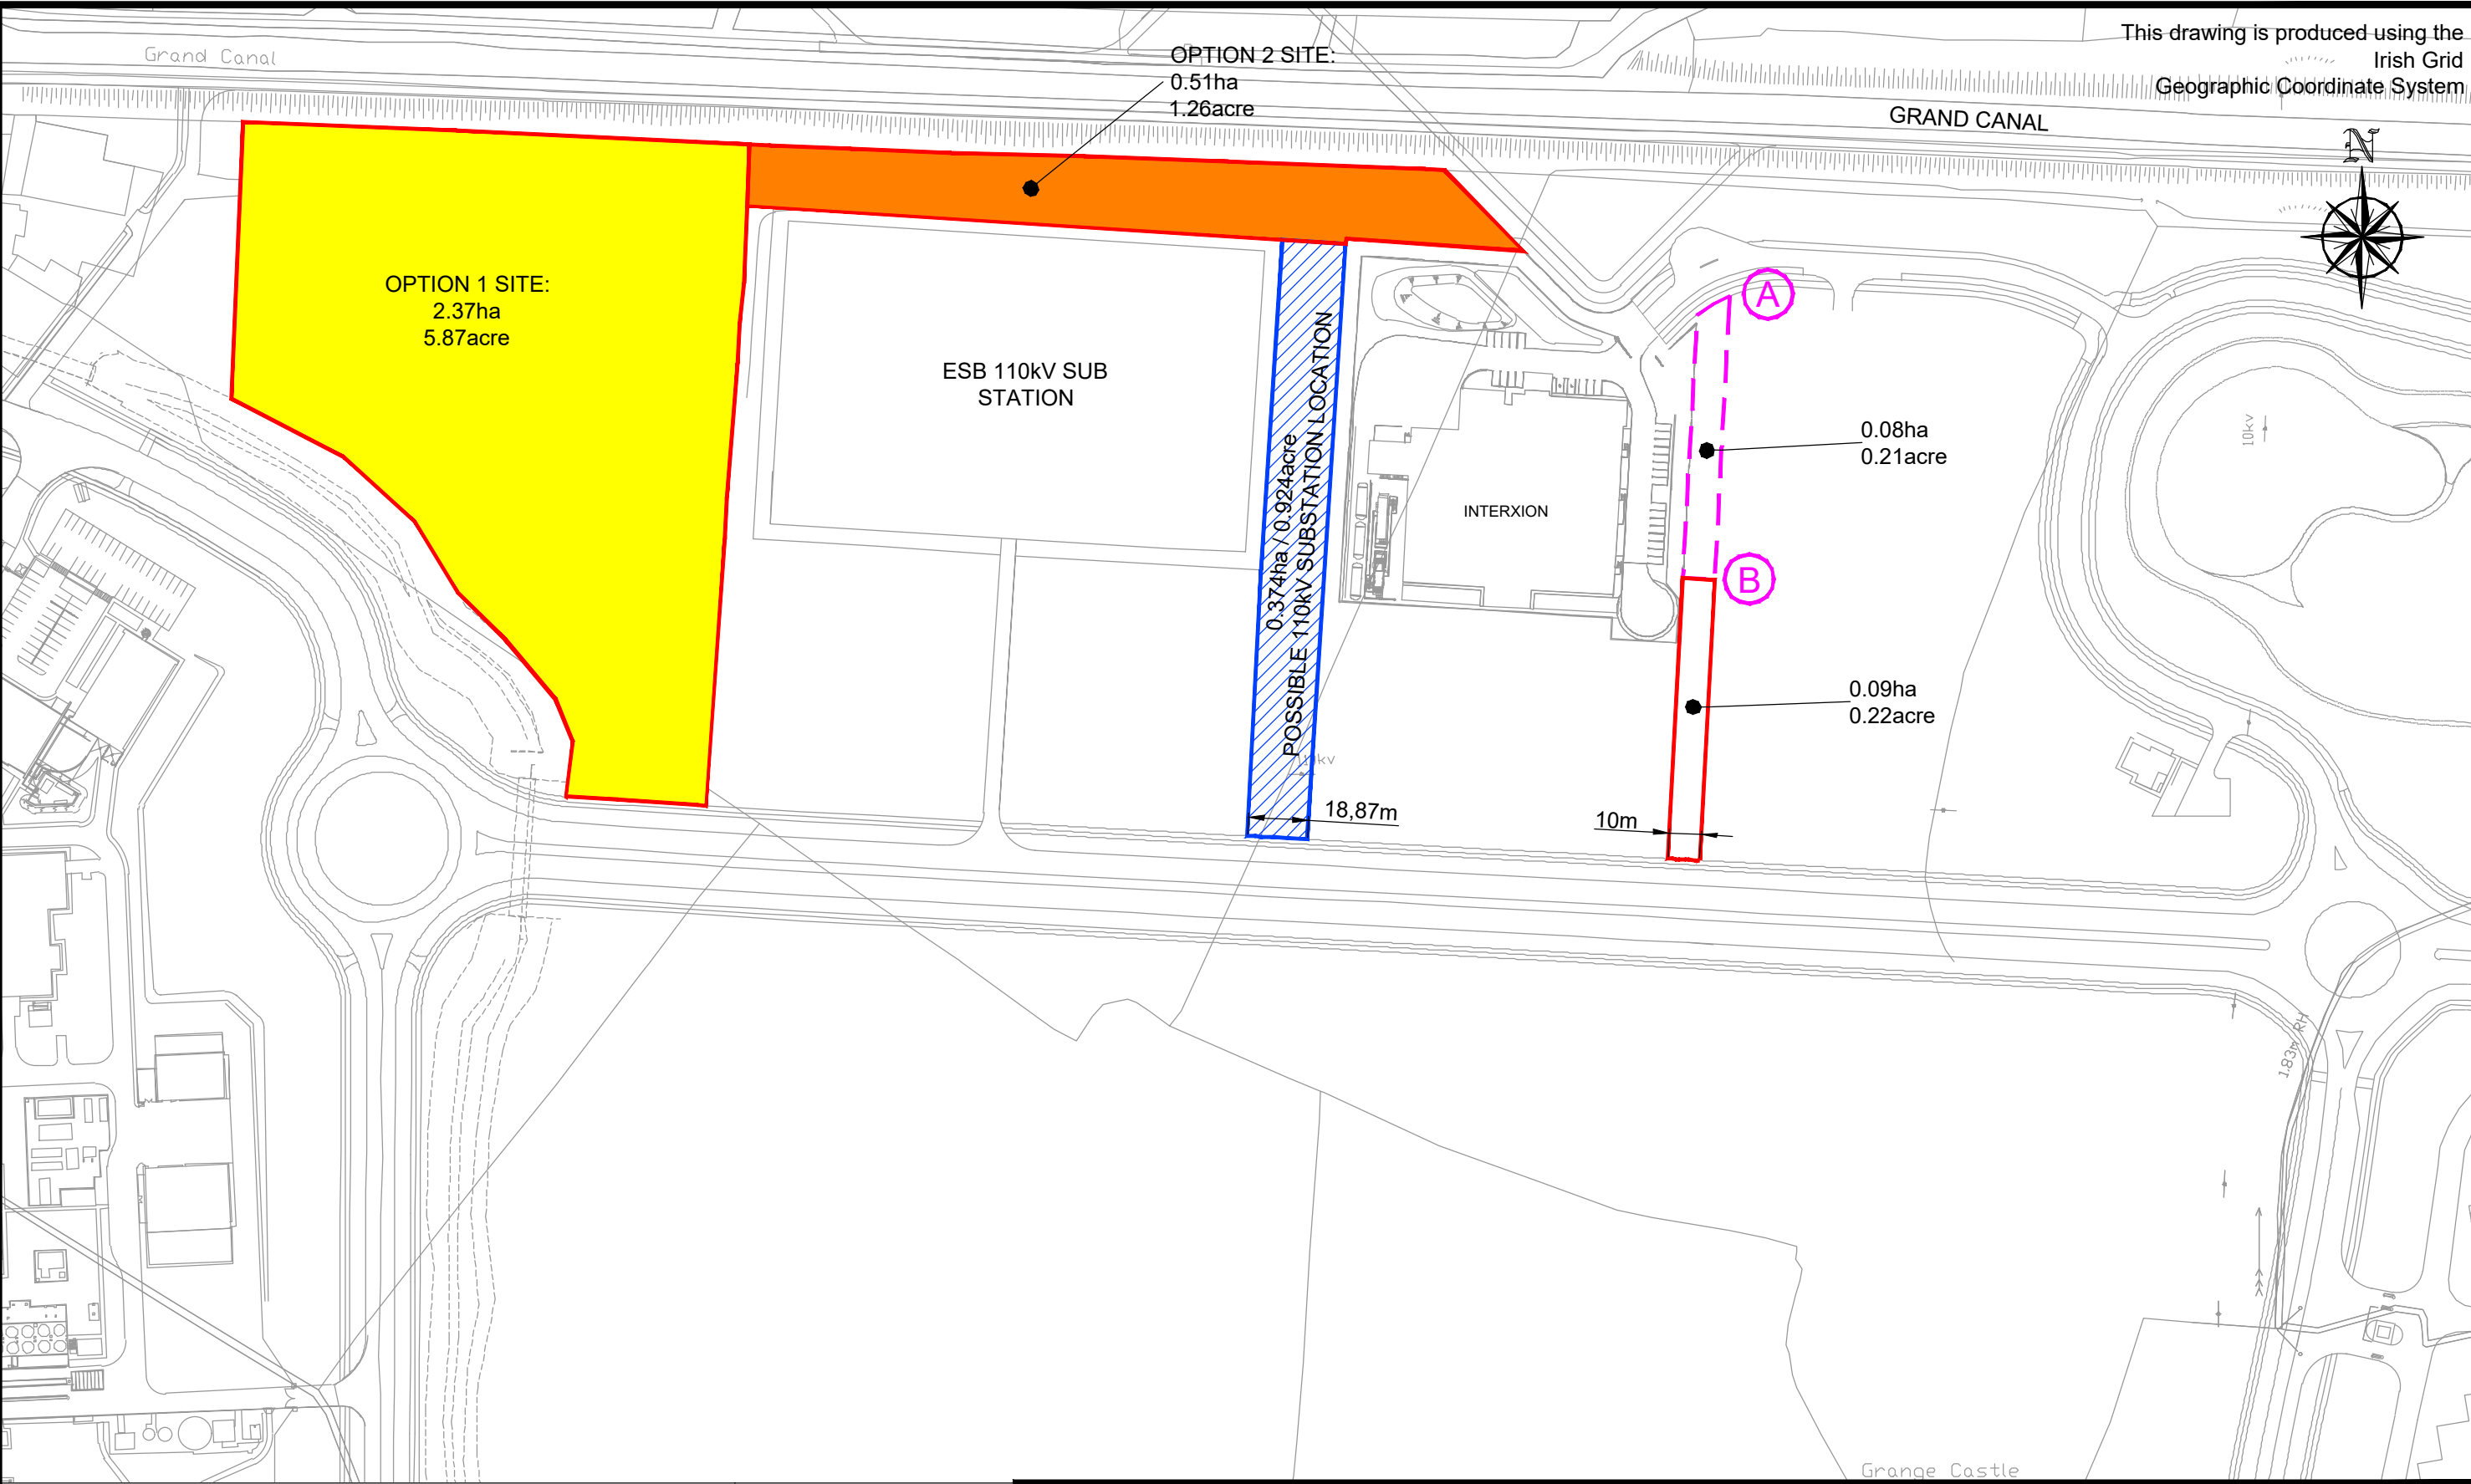

LEGEND:

POSSIBLE INTERXION OWNERSHIP

Clifton Scannell Emerson
Associates

Project	GRANGE CASTLE BUSINESS PARK		
Dwg. Title	POSSIBLE INTERXION OWNERSHIP		
Drawn By	SM	Scale	1:2000 @ A3
Checked by	RG	Dwg. Progress	
Date			JUNE 2018
Dwg. No.	02 028D 1033		