


PROGRESS PRINT
FOR INFORMATION ONLY



Aerial view of proposal from North



Aerial view of proposal from West

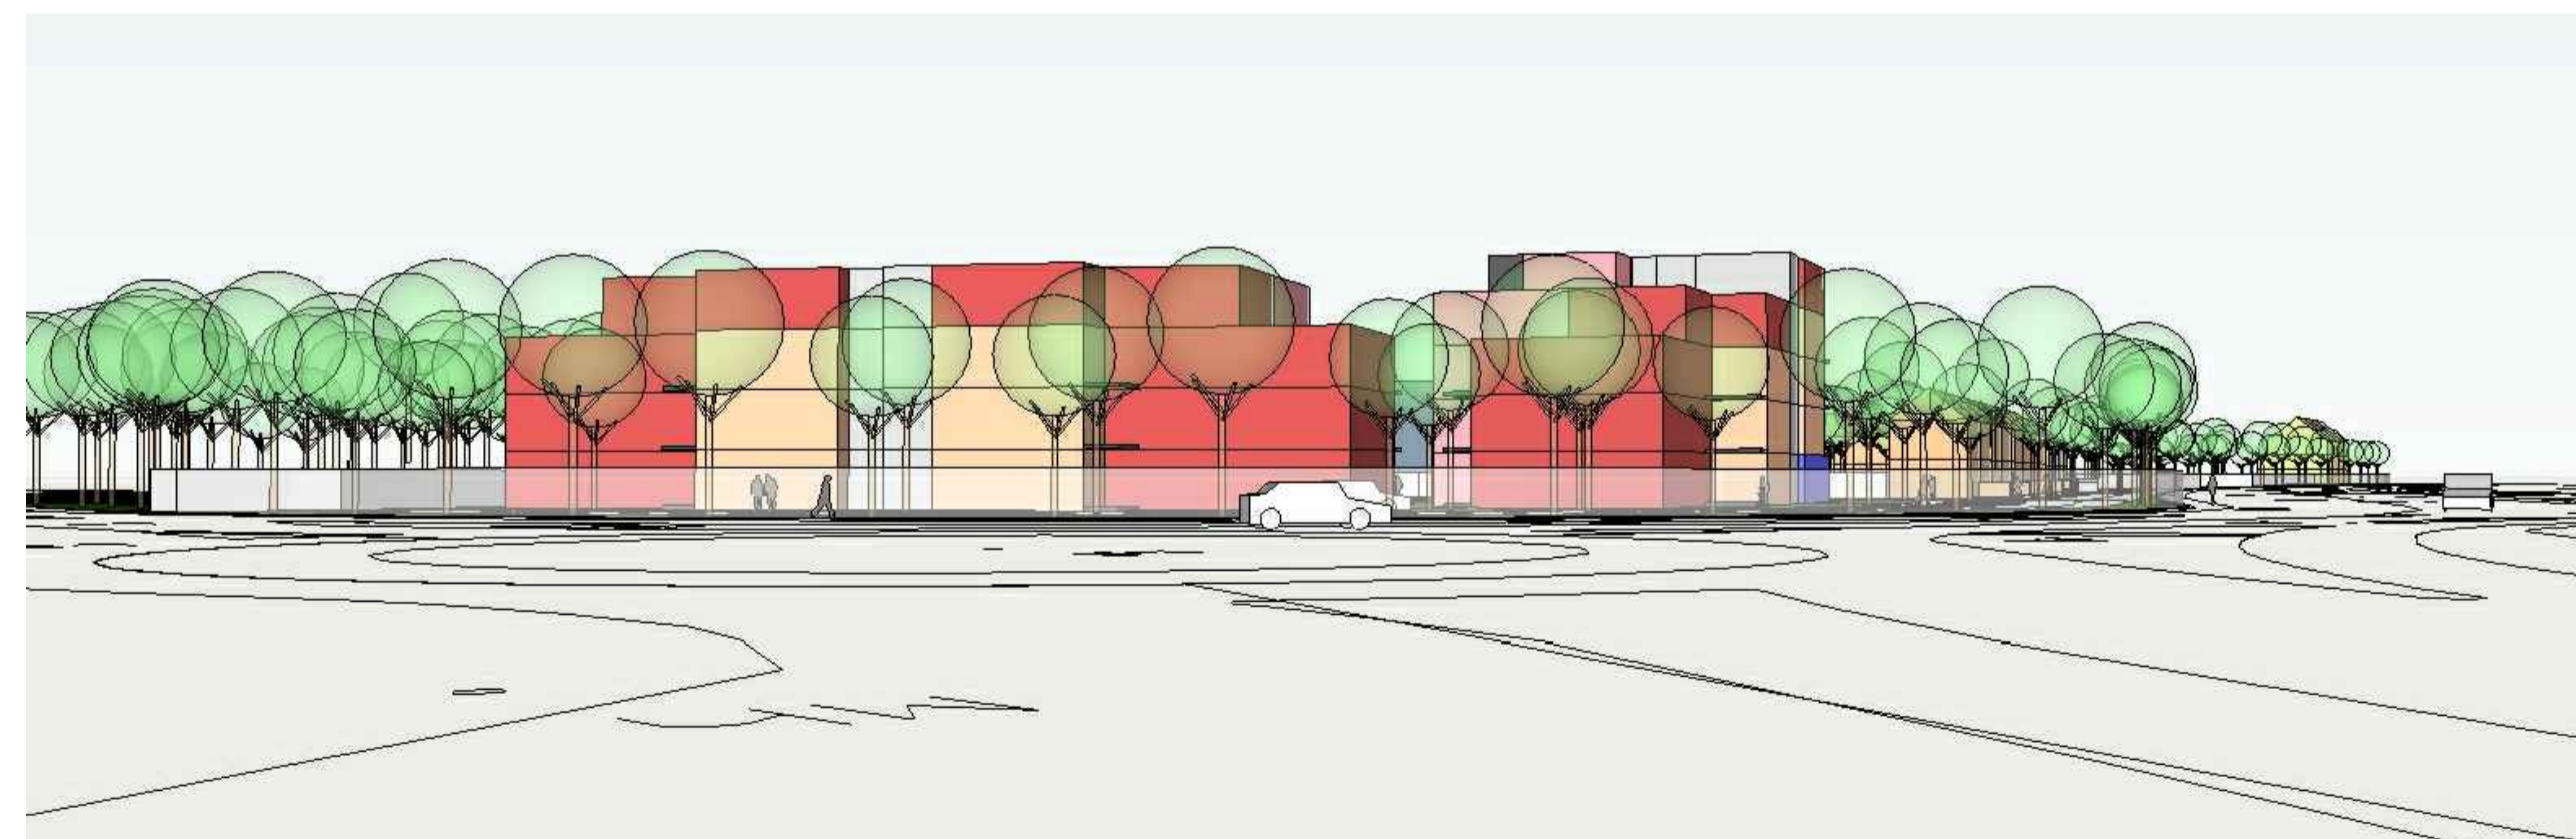

View of proposal from New Nangor Road roundabout



View of proposal from New Nangor Road, looking towards the roundabout




View of western end of proposal from New Nangor Road

REVISIONS AFTER LAST PLOT:	REVISIONS AFTER LAST PLOT:

Stage:
SKETCH

REVISIONS AFTER LAST PLOT:

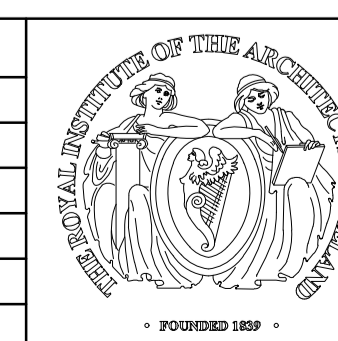

PROJECT: PROPOSED DEVELOPMENT AT 'THE EIRCOM SITE' NEW NANGOR ROAD DUBLIN 22, FOR SOUTH DUBLIN CO. CO.	DATE: NOV 2018	SCALE: NTS
DRAWING: PROPOSED 3D VIEWS - SHEET 1 OF 2	DRAWN: RN	JOB NO. 18015
		DWG. NO. SK-003
walsh associates ARCHITECTS & PROJECT MANAGERS Copyright © 2003 Walsh Associates All Rights Reserved.		Merchants House, 27-30 Merchants Quay, Dublin 8. Tel: (01) 633 4261. Fax (01) 633 4265 Email: info@walshassociates.ie