





Detail of Griffeen Road Entrance Scale 1:200




Detail of R136 Entrance Scale 1:200

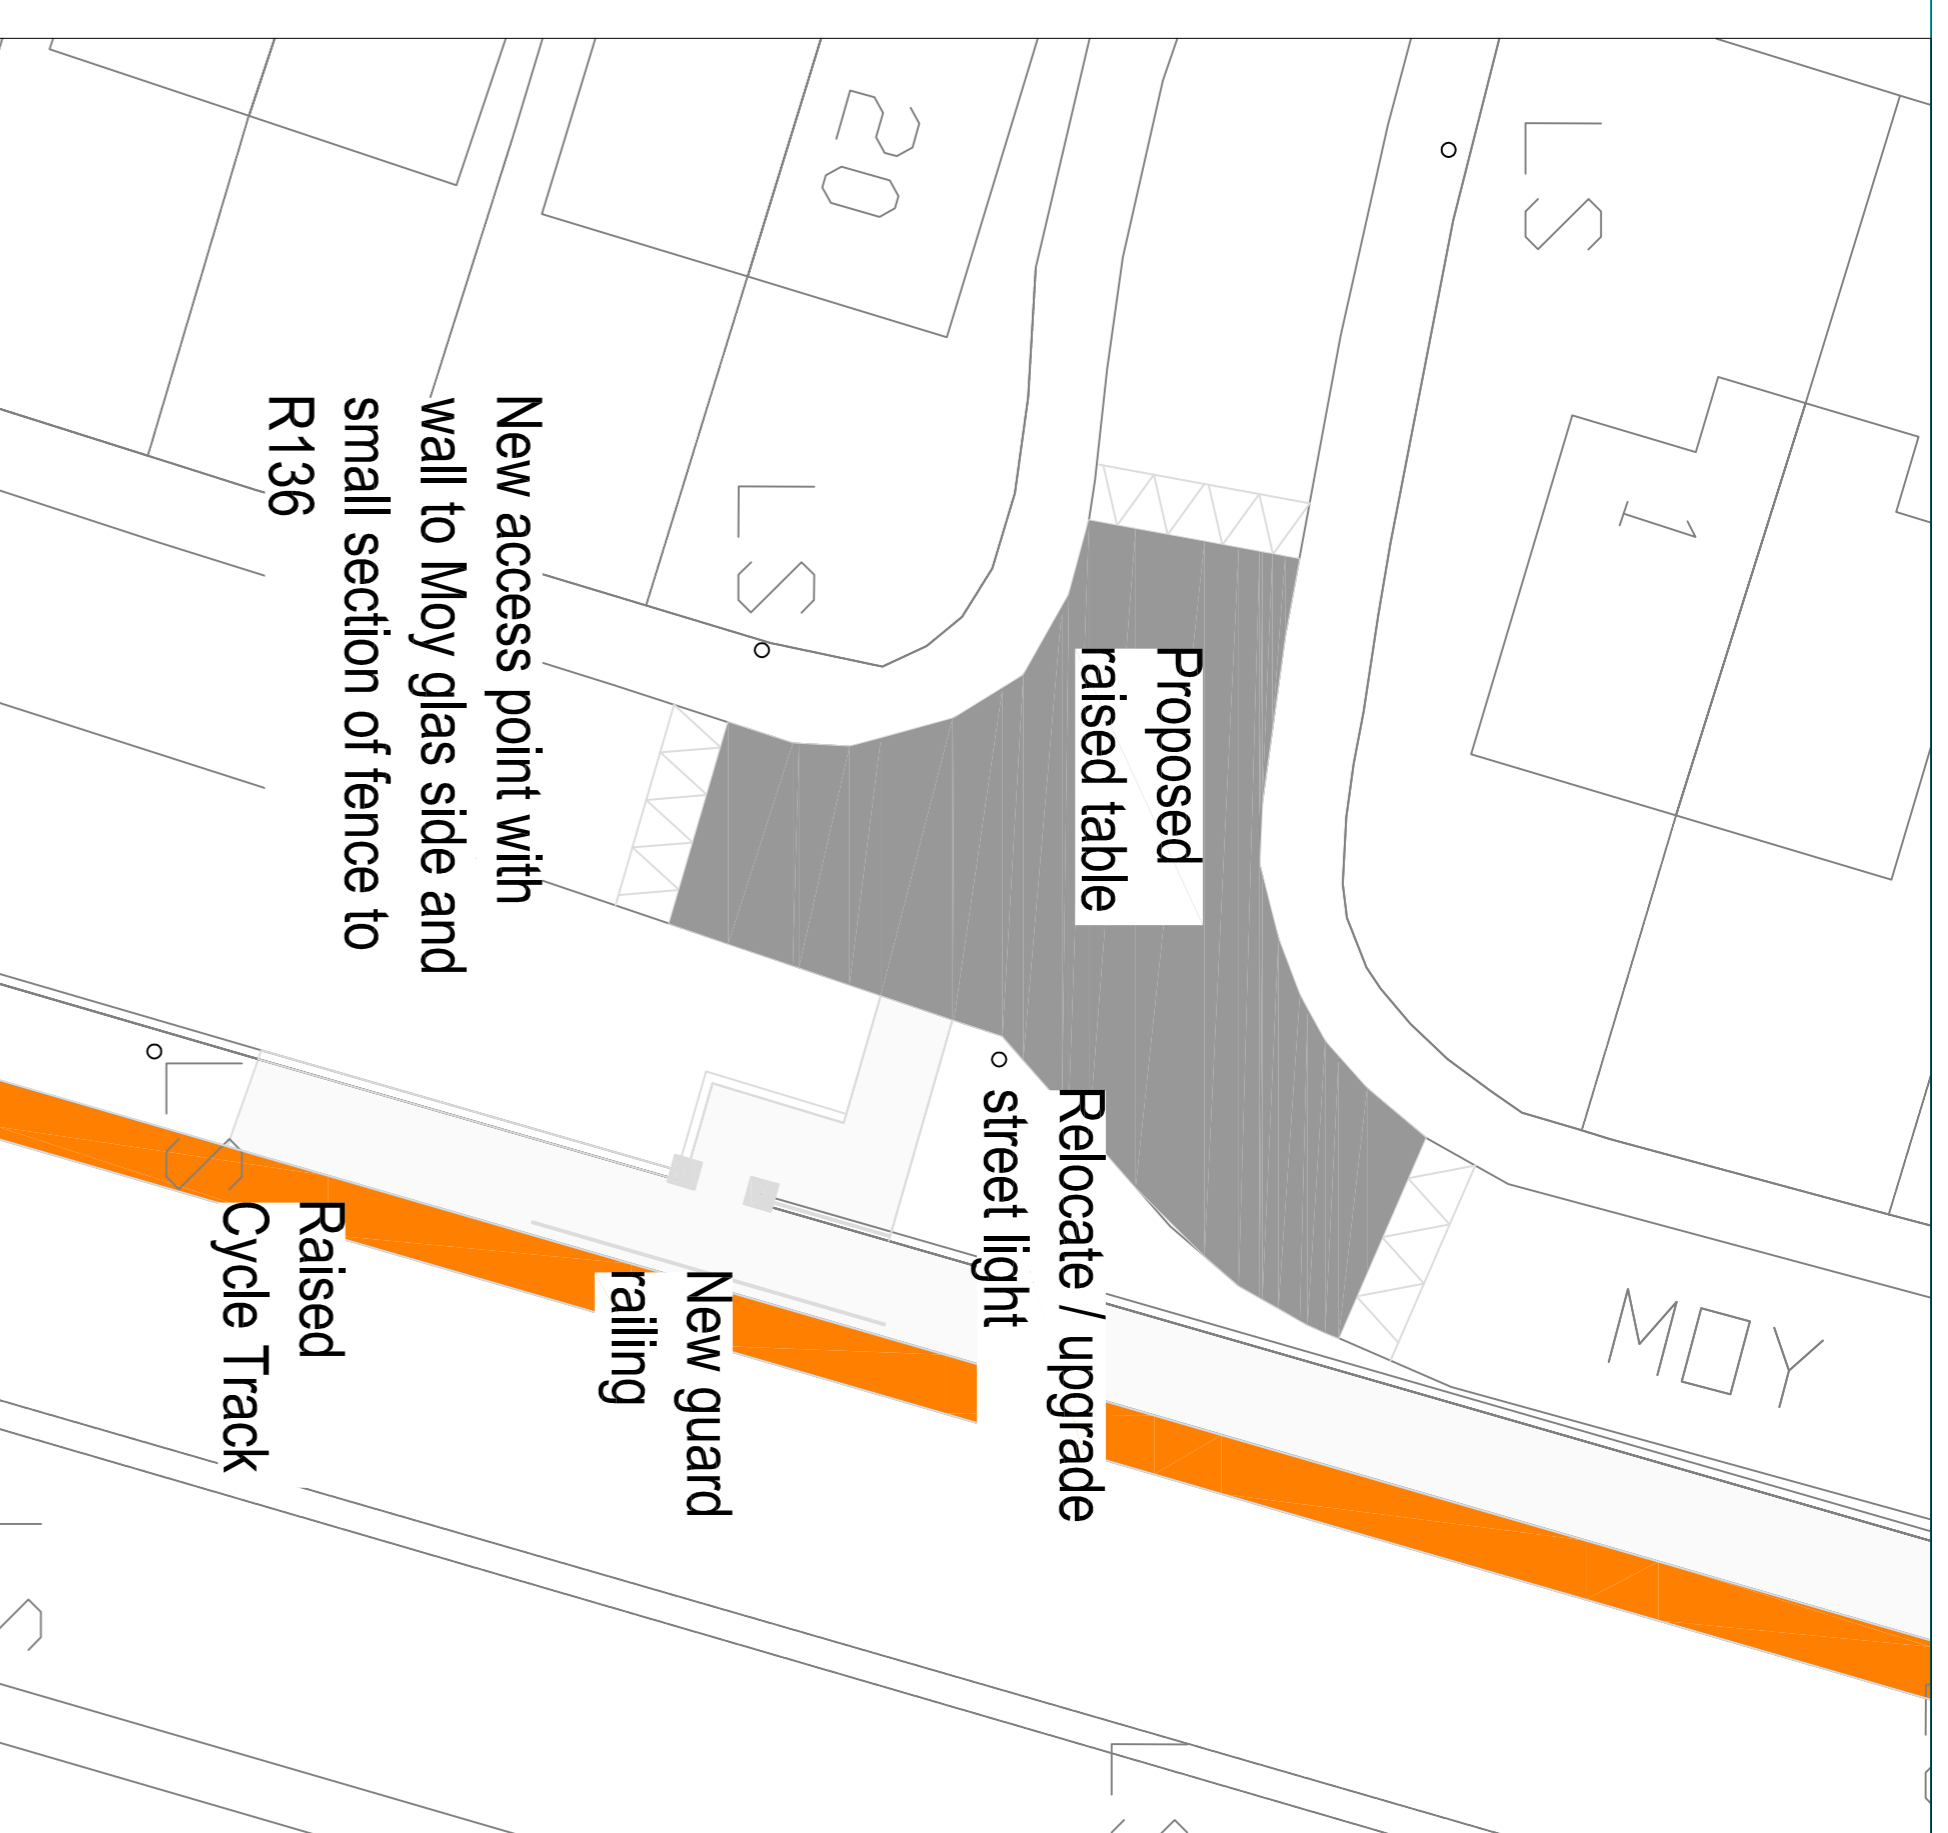

Detail of proposed access into Moy Glas Scale 1:200

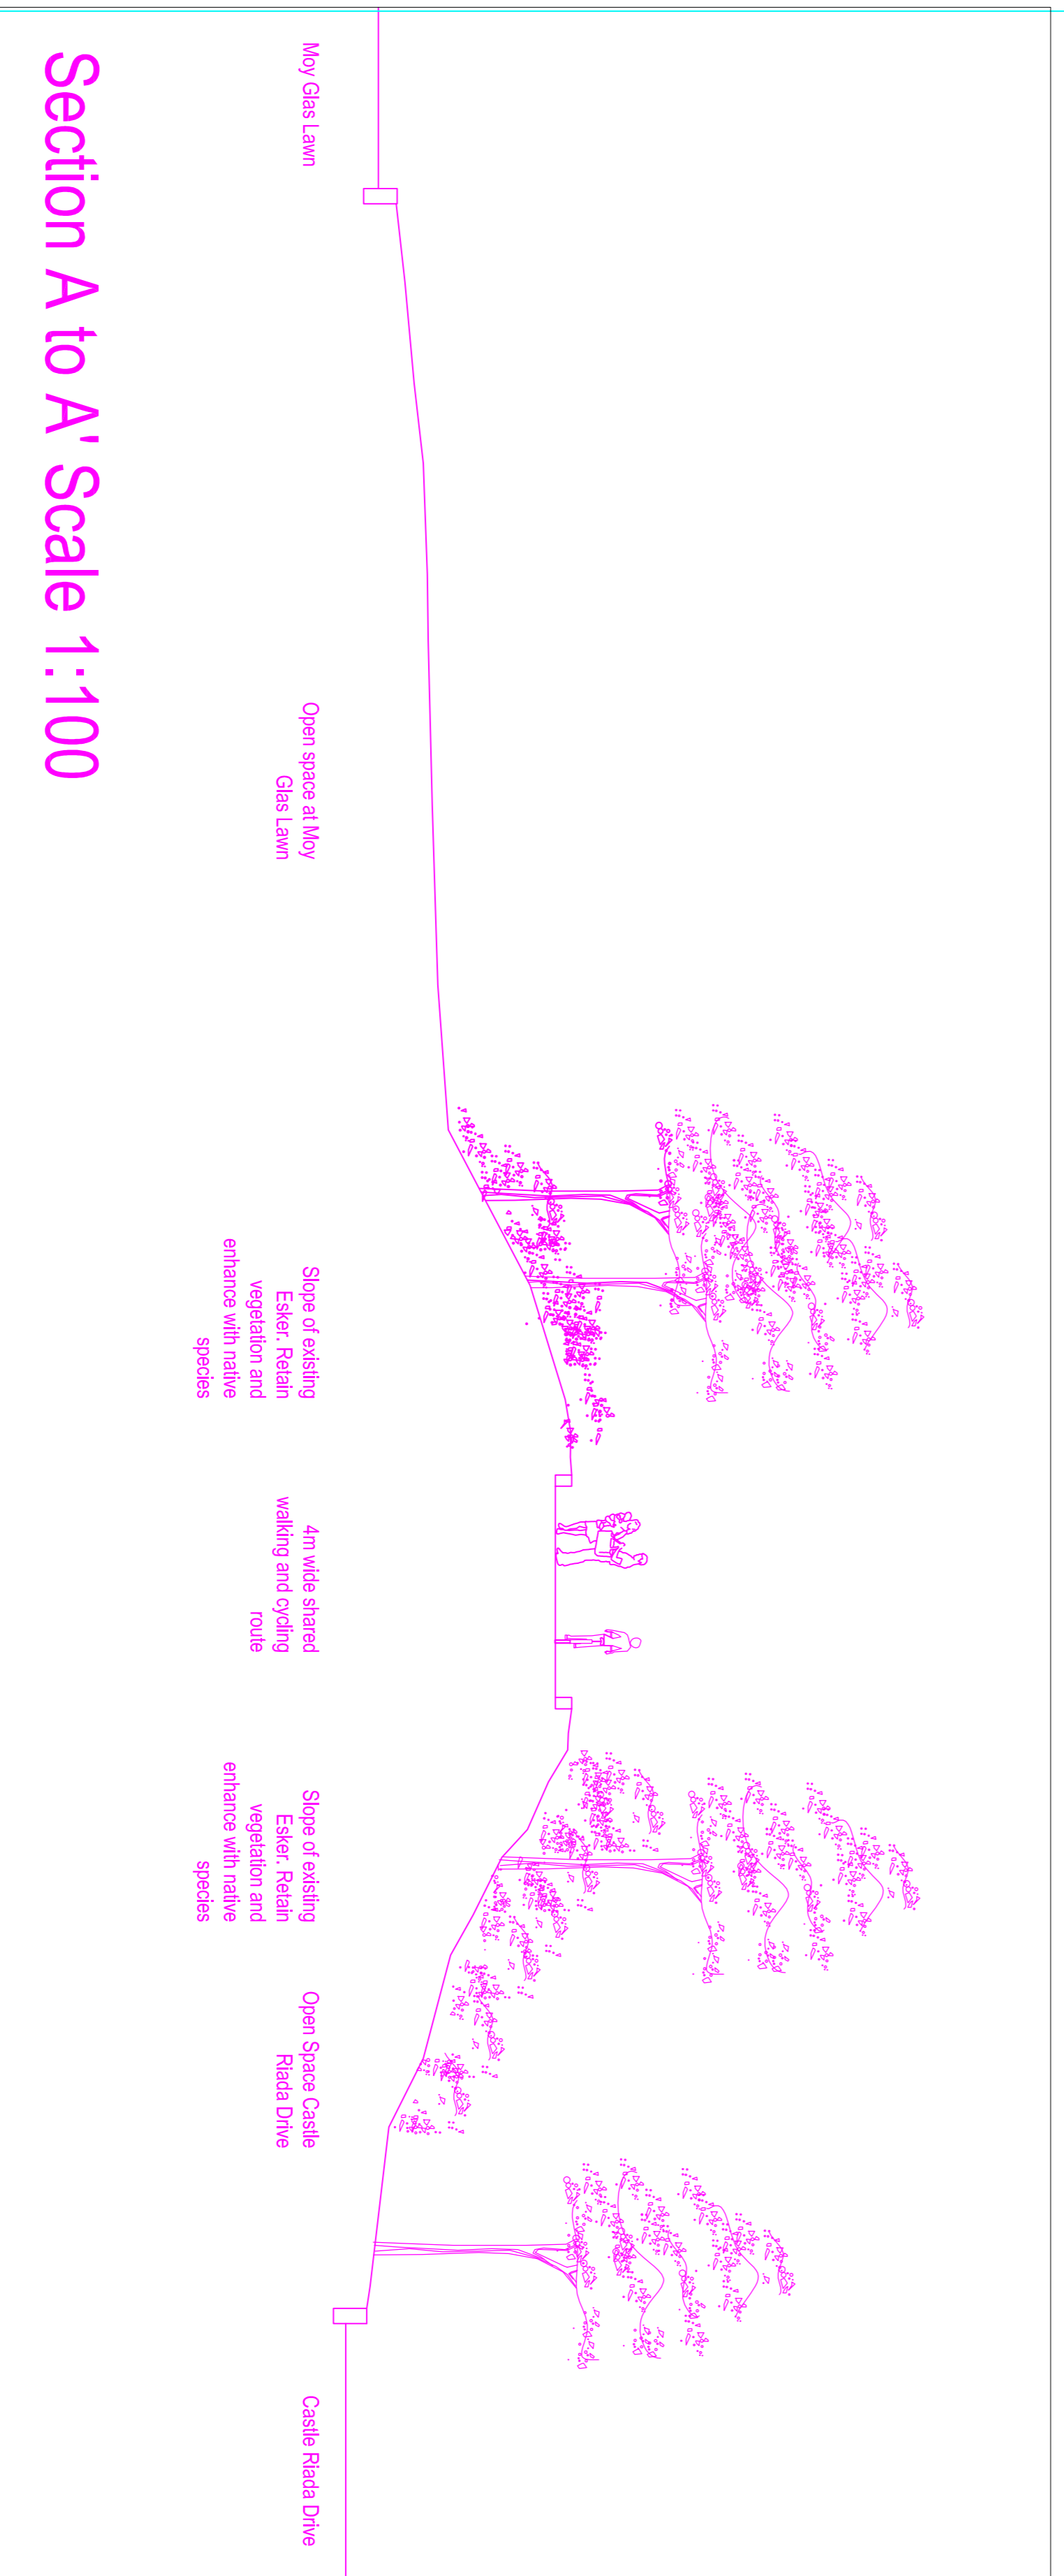

Section A to A' Scale 1:100

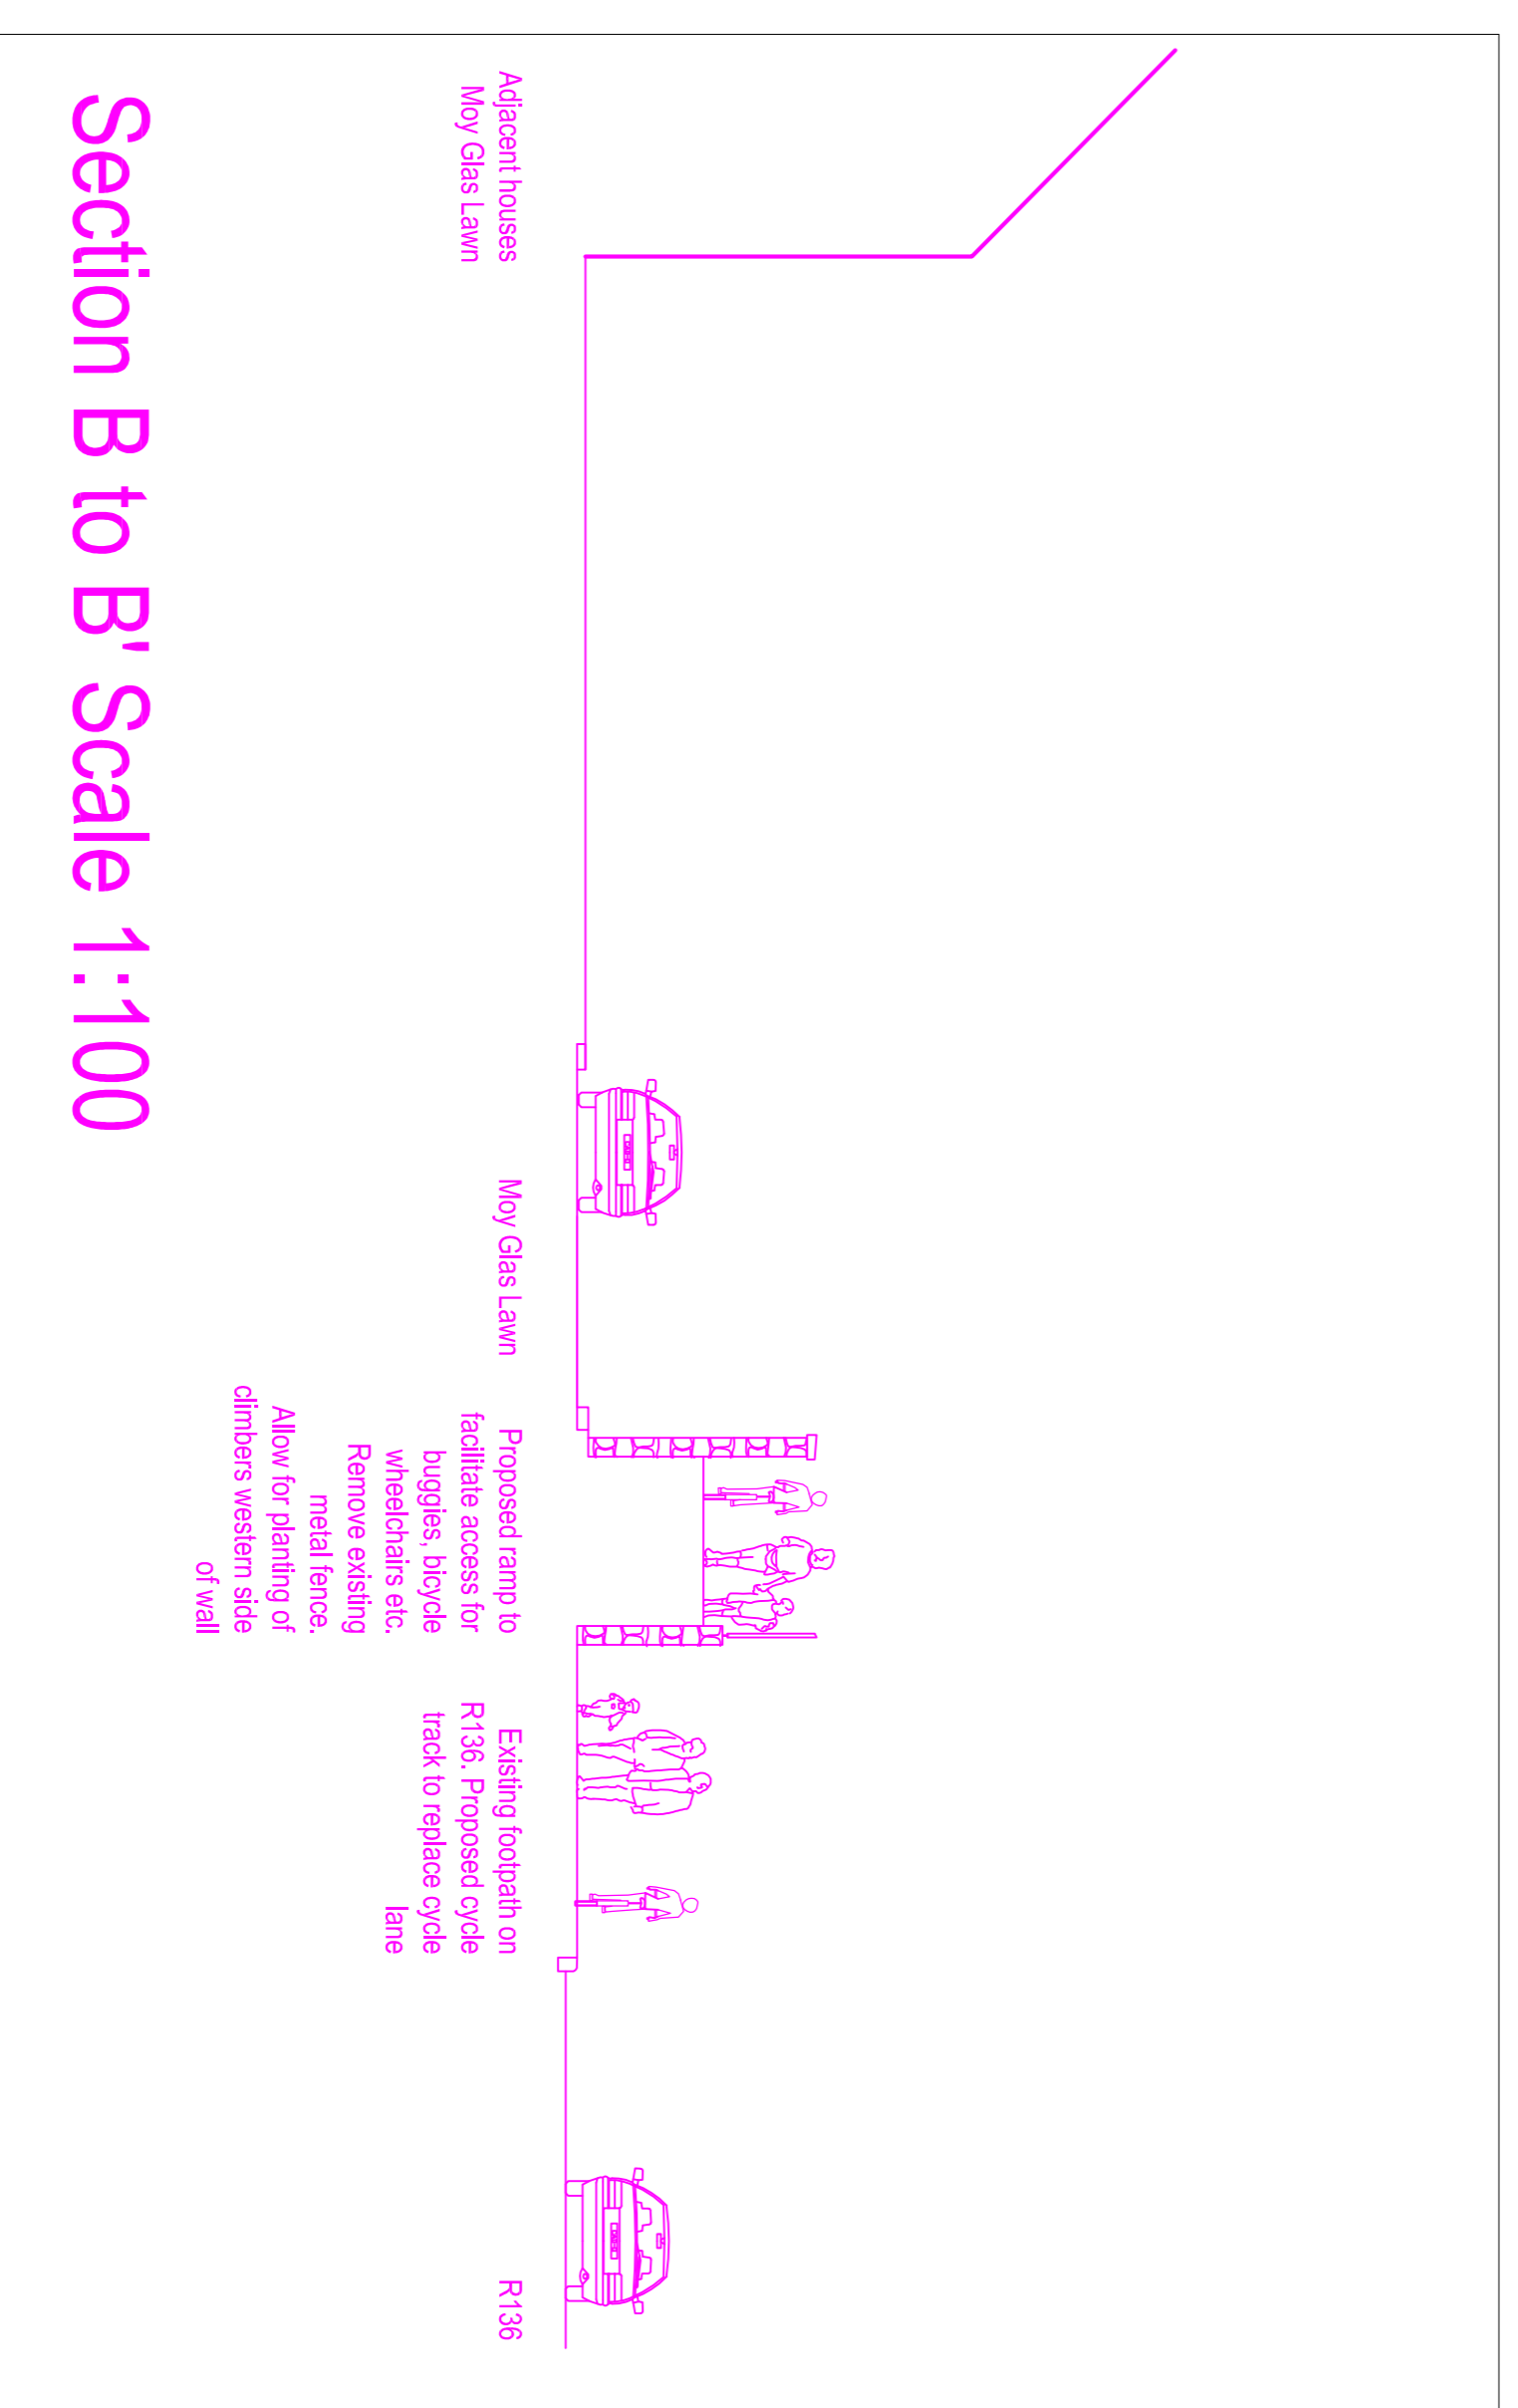

Section B to B' Scale 1:100

PROPOSED WORKS

PLAN

PART 8

Scale:	As Shown	Project Size:	A1
Author:	SF	Designer:	PH
Ref No.:	CP-002	Drawn/Checked:	P-005
Date of Issue:	08/12	Rev.:	-

PROJECT: GRIFFEEN RD TO R136

WALKING AND CYCLING ROUTE

BALLYMUNLUCAN

Comhairle Contae

Altaí Cliaith Theas

South Dublin County Council

Architects Department,
County Hall, Tallaght,
Dublin 24,
Tel: 01 414 9000
County Architect - Eilís Conroy
B. Arch., M. Arch. Sc., FRUA

All dimensions are the property of the client and are not to be used for any other purpose without the written permission of the client. The client is responsible for the accuracy of the information provided to the architect's team.