


Manhole No.	Cover Level	Invert Level	Pipe Size	Manhole No.	Cover Level	Invert Level	Pipe Size
F1	56.46	54.54	225mm	S1	56.82	55.36	225mm
F2	56.51	54.47	225mm	S2	56.57	54.90	225mm
F3	56.59	54.61	225mm	S3	56.50	54.74	300mm
F4	56.56	54.64	225mm	S4	56.41	54.52	300mm
F5	56.32	54.03	300mm	S5	56.27	54.87	225mm
F6	56.10	54.15	225mm	S6	56.04	54.24	375mm
F7	56.06	52.81	300mm	S7	55.57	54.54	225mm
F8	55.79	53.19	225mm	S8	55.75	54.13	375mm
F9	55.74	52.39	300mm	S9	55.52	54.38	225mm
F10	55.50	54.00	225mm	S10	55.50	54.52	225mm
F11	55.53	54.27	225mm	S11	55.69	53.93	450mm
F12	55.69	52.43	300mm	S12	55.45	53.34	600mm
F13	55.41	51.93	300mm	S13	55.45	53.20	600mm
F14	55.20	53.68	225mm	S14	55.11	53.76	225mm
F15	54.96	51.58	300mm	S15	55.33	53.98	225mm
				S16	54.97	53.01	600mm
				S17	54.98	53.16	350mm
				S18	55.42	53.27	350mm

NOTE:-
THIS DRAWING DOES NOT CONSTITUTE A RECOMMENDATION TO HAVE ANY SERVICES TAKEN IN CHARGE. THE TAKEN INTO CHARGE OF ROADS, FOOTPATHS & SERVICES AS INDICATED IN CIRCLES.
ALL SERVICES ARE 25mm DIA UNLESS NOTED OTHERWISE.
SCALE DIMENSIONS NOT TO BE USED.
LENGTH OF FOOTPATHS AS ON ATTACHED ROAD SCHEDULE.
BOUNDARY TREATMENTS TO ROADS TAKEN IN CHARGE (E.G. WALLS AND / OR CHARGE PROCEDURES) INCLUDED IN & ARE NOT PART OF THE TAKEN IN CHARGE PROCEDURE.

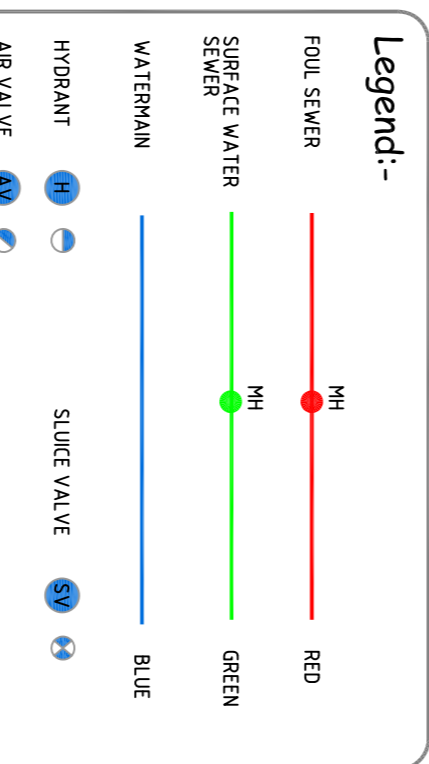

Rev	Description	Date

Comhairle Chontae Atha Cliath Theas
South Dublin County Council
Building & Development Control

Comhairle Contae
Atha Cliath Theas
South Dublin County Council

Laura Leonard
A/ Director of Land Use Planning & Transportation Dept

William Bercini
Chartered Engineer
Senior Engineer

Taking in Charge Scheme
Hansted (2)
Lucan
Co. Dublin

Area Committee :- Lucan

Drawn: Carroll
Date: 10/03/14
Scale: 1:100 @ A1

PKG: PKG
Date: January 2019

OS Ref: 3364.0
Status: Taken in Charge

Building Control No.
BC - 1446

Includes Ordnance Survey Ireland data reproduced under OSI License number 2019/23/CDMA/SouthDublinCountyCouncil. All Government of Ireland copyright. © Ordnance Survey Ireland, 2019