


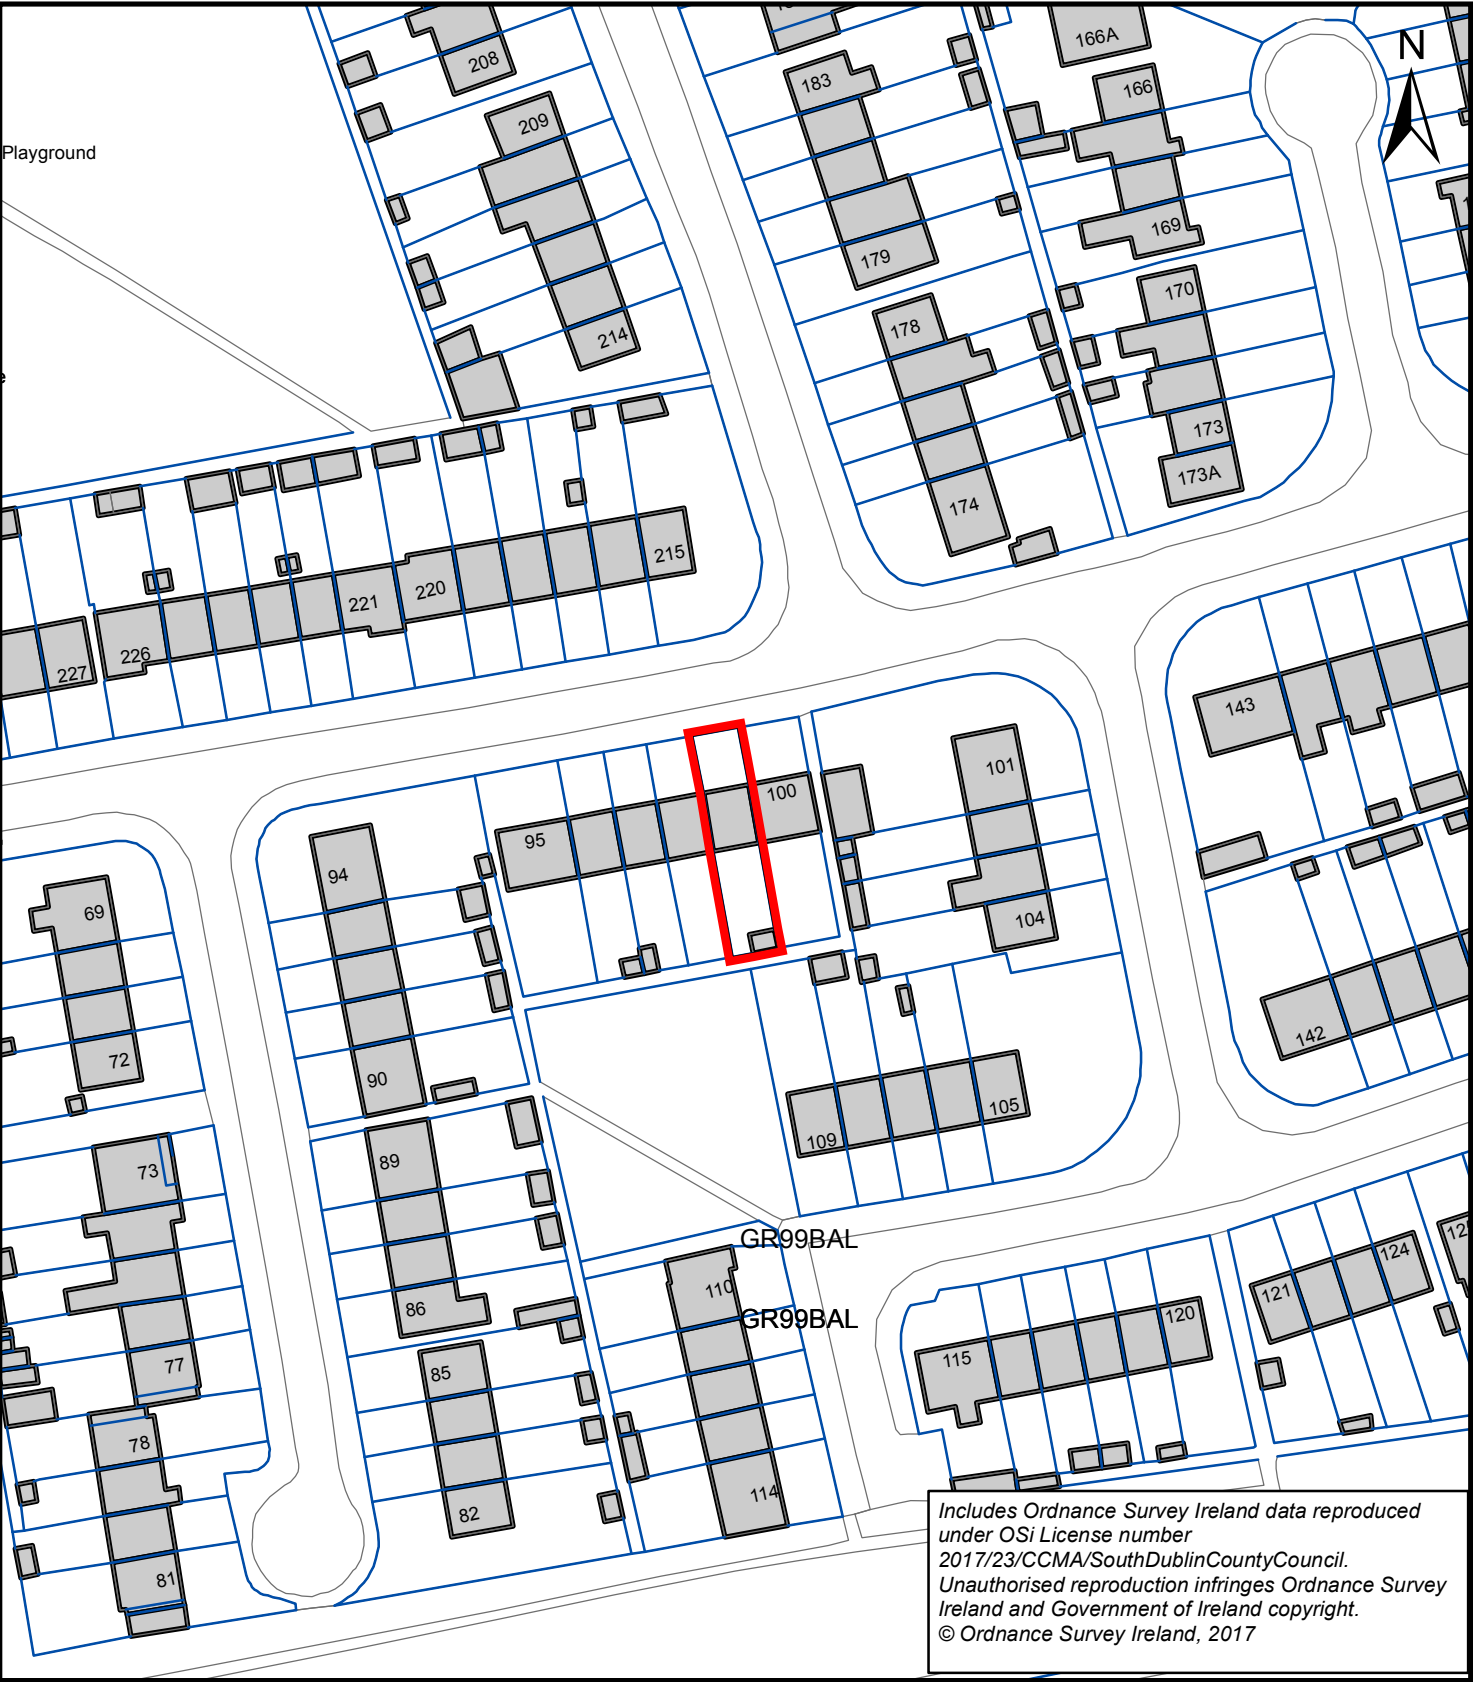

 ECONOMIC ENTERPRISE AND TOURISM DEVELOPMENT, CIVIC OFFICES, TOWN HALL, TALLAGHT, DUBLIN 24.		Small Builders Scheme DESCRIPTION OF HOUSE PLOTS ON MAP OUTLINED RED,	
HOUSE SCHEME: Balrothery Estate		HOUSE No. 99	
TENANT PURCHASER: Patricia Gilligan			
RURAL DISTRICT: South Dublin	ELECTORAL DIVISION: TALLAGHT-TYMON		TOWNLAND: Tallaght
DATE: 09/08/2019			
SCALE: 1:1,000	O.S.S 3390-09	FOLIO No. 35234L	AREA: 179.36 sqm
		REF: GR99BAL	