



This drawing is produced using the  
Irish National Grid  
Geographic Coordinate System

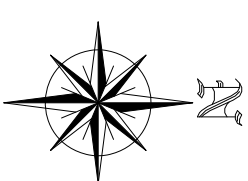

PROPOSED INSCRIBED  
SITE BOUNDARY  
AND DISPOSAL LINE

5m SERVICES WAYLEAVE

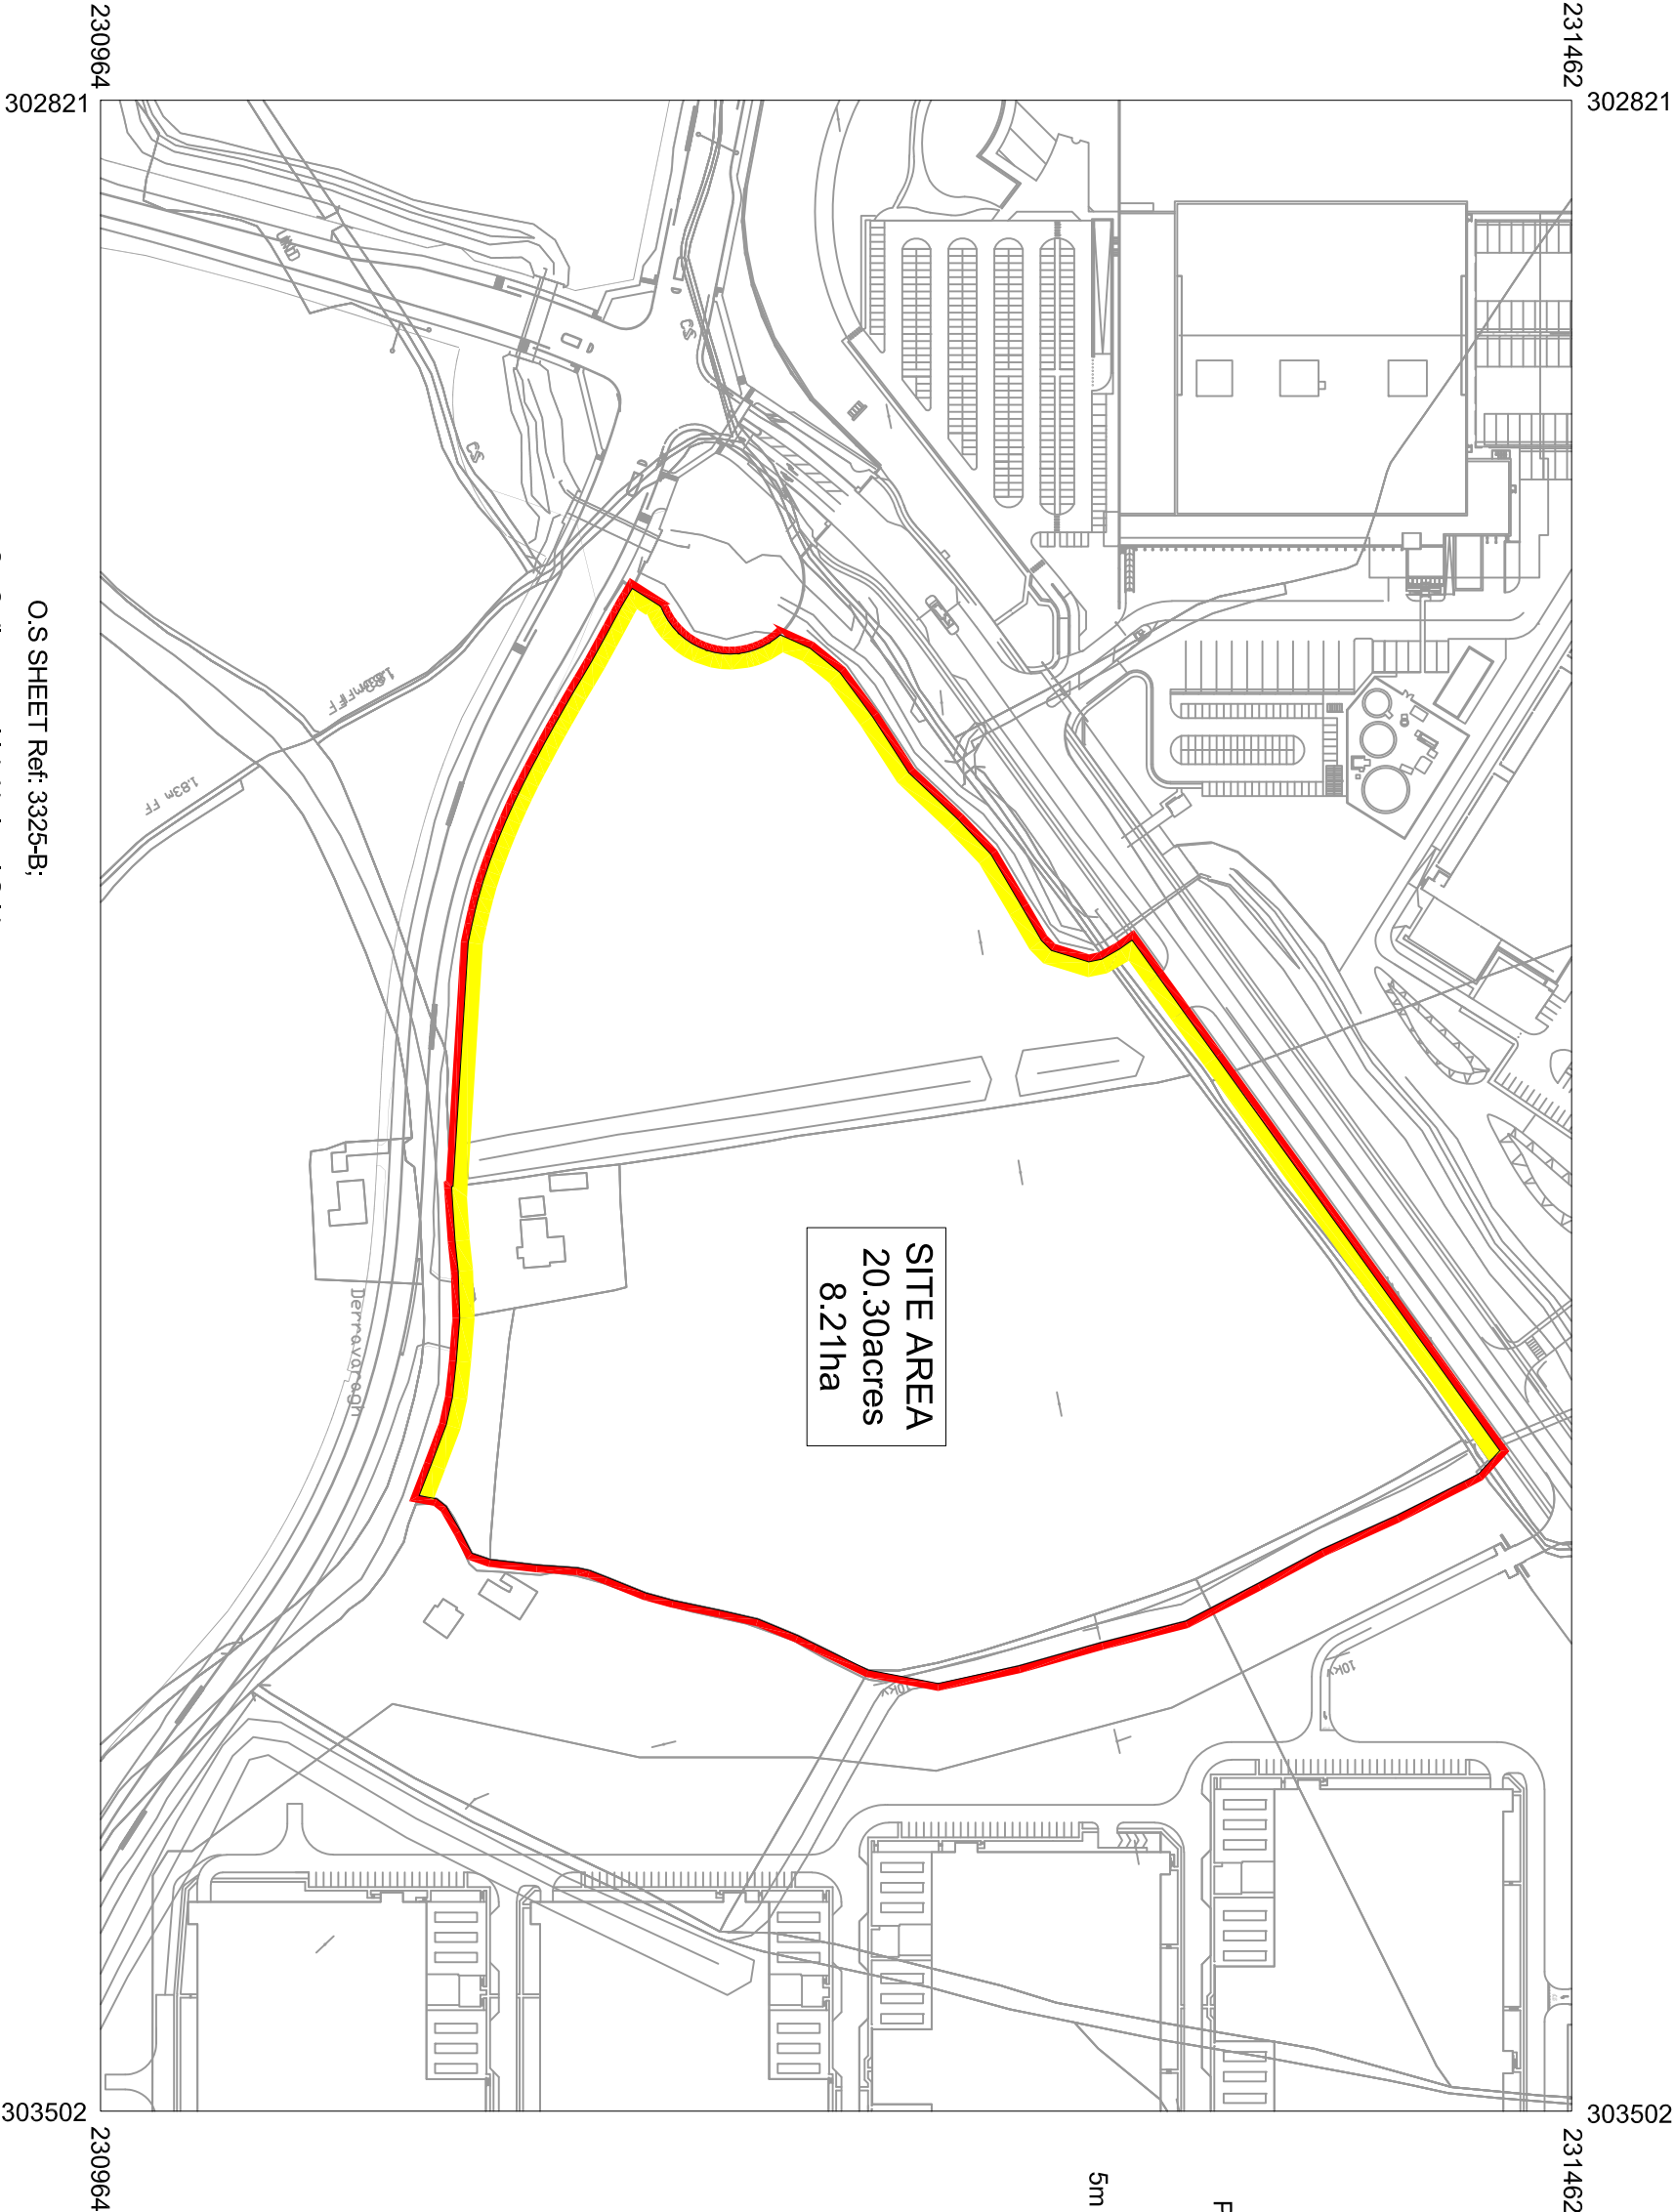

O.S. SHEET Ref. 3325-B;  
Co-Ordinates to Irish National Grid.  
THIS IS A COMPUTER GENERATED MAP



**Clifton Scannell Emerson**  
Associates

Project **Grange Castle Business Park**

Dwg. Title **GCSBP 20.30acre Site Disposal Map**

Drawn By **KT** Scale **1:2500 @ A3** Date **JAN. 2019**

Checked by **RG** Dwg. Progress **FINAL** Dwg. No. **02\_028D\_9160**

Clifton Scannell Emerson Associates Limited, Consulting Engineers, Seafort Lodge, Castledawson Avenue, Blackrock, Co. Dublin, Ireland.  
T. +353 1 288 5006 F. +353 1 283 3466 E. info@cse.ie W. www.cse.ie

**SOUTH DUBLIN COUNTY COUNCIL**  
**COMHAIRLE CHONTAE ATHA**  
**CLIAITH THEAS**  
Co. Dublin Sheet No.: 3325-B;  
This map is certified to be computer generated  
by South Dublin County Council from  
Ordnance Survey Digital Map Base  
Signed: \_\_\_\_\_