


TEGRAL SHADOWLINE CLADDING ON
TEGRAL ZETA LINE FITTED VETICALLY
150mm CAVITY WITH 150mm XTRATHERM
CAVITY THERM WALL INSULATION BOARD
215mm SOLID CONCRETE BLOCK INNER LEAF
NOTE: CHANGING ROOMS AND REFEREES
CHANGING ROOMS ONLY PAINTED INTERNALLY
WITH 3 COATS EXTERIOR GRADE EMULSION
FAIRFACE FINISH TO BLOCKWORK ELSEWHERE

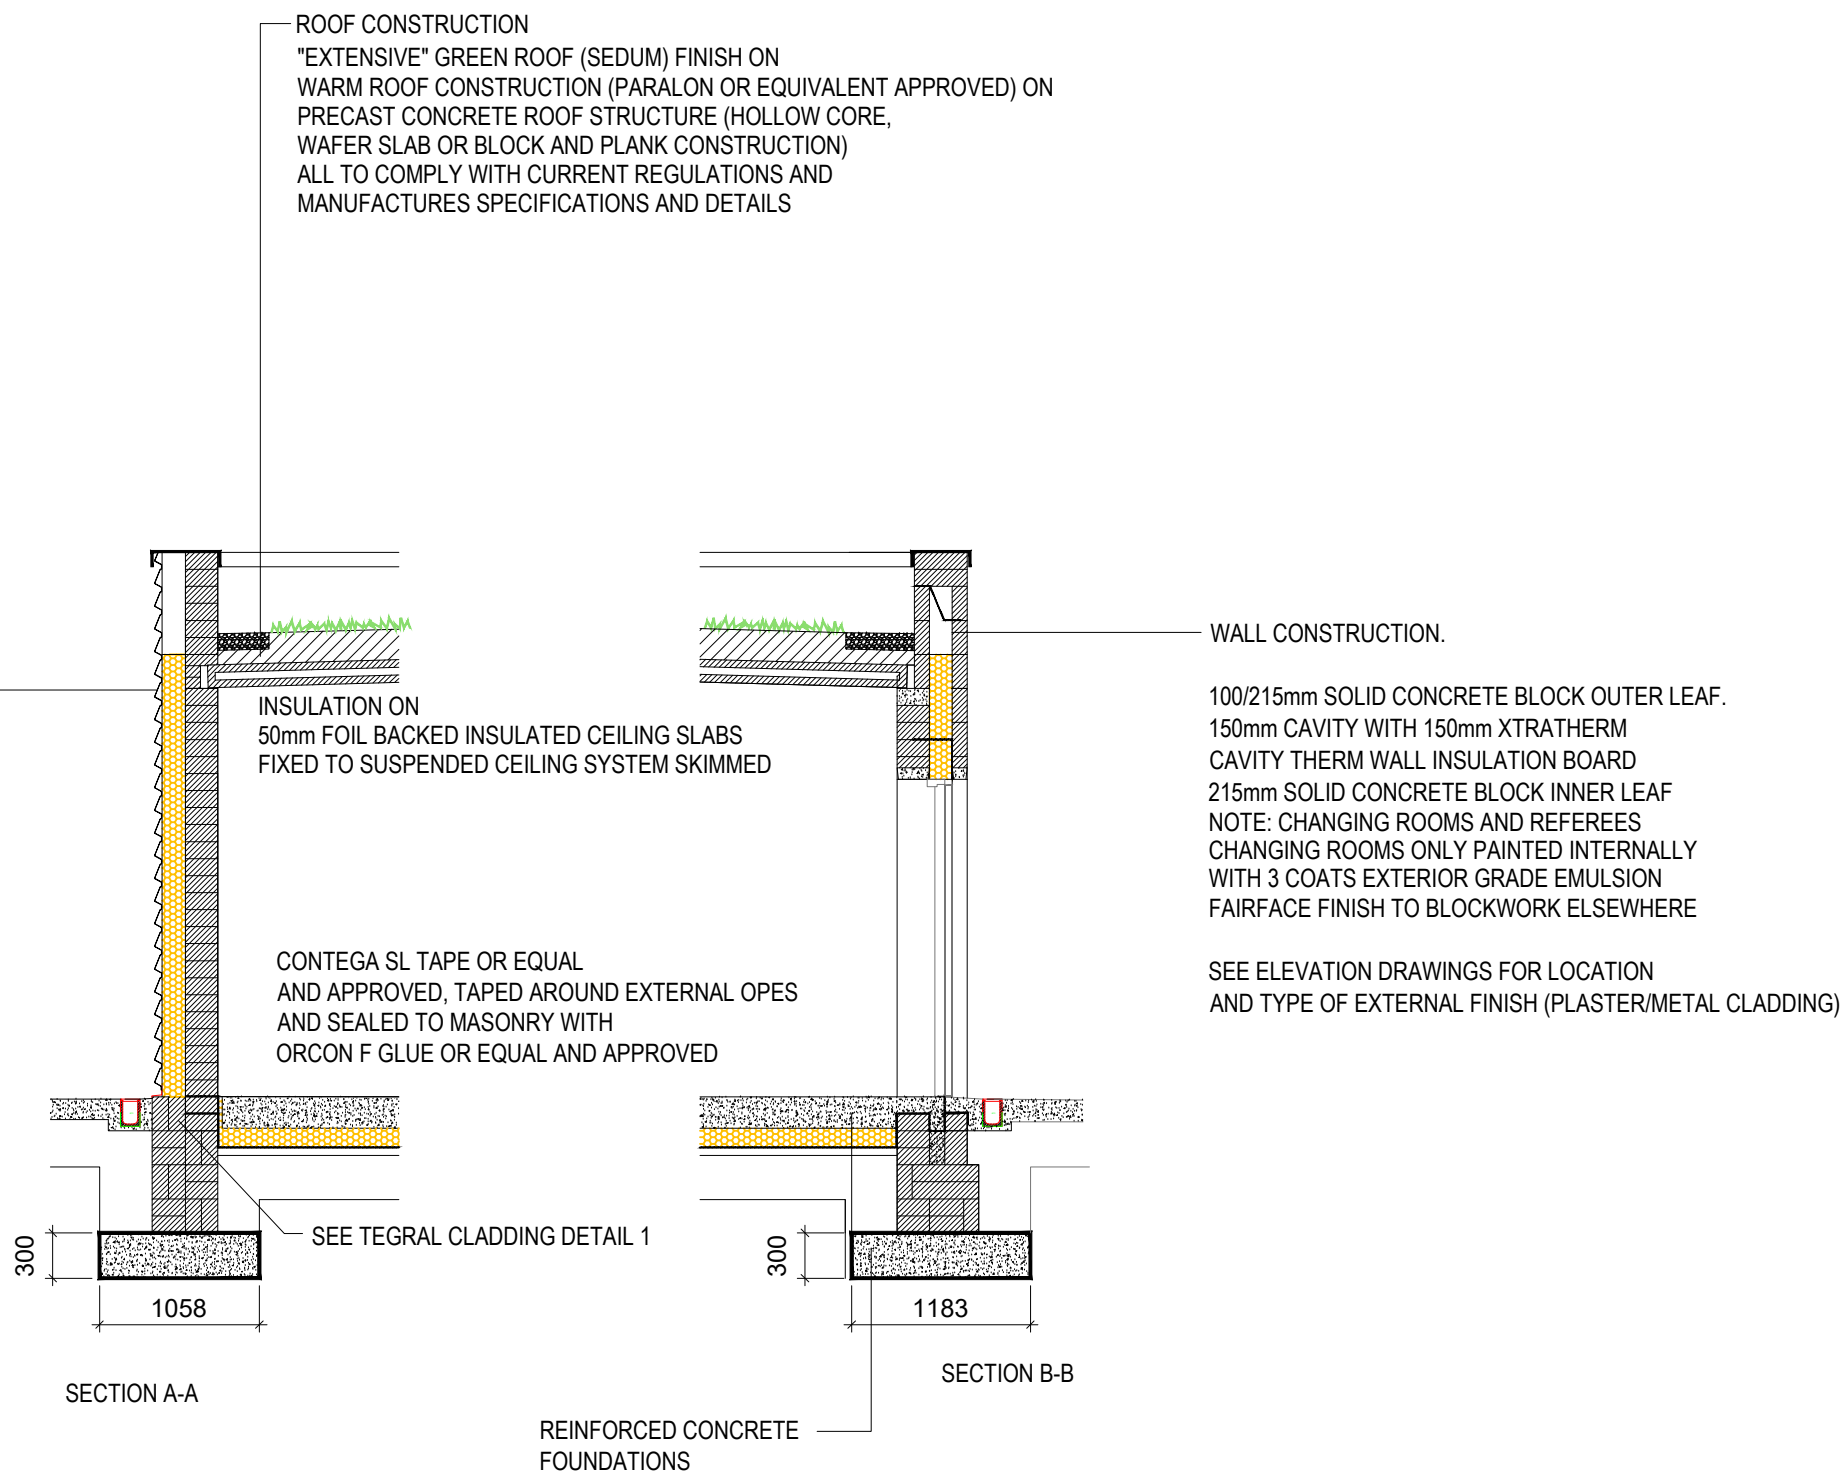

TYPICAL SECTIONS

SCALE 1:50