


**SITE LOCATION** 

SHEET P01

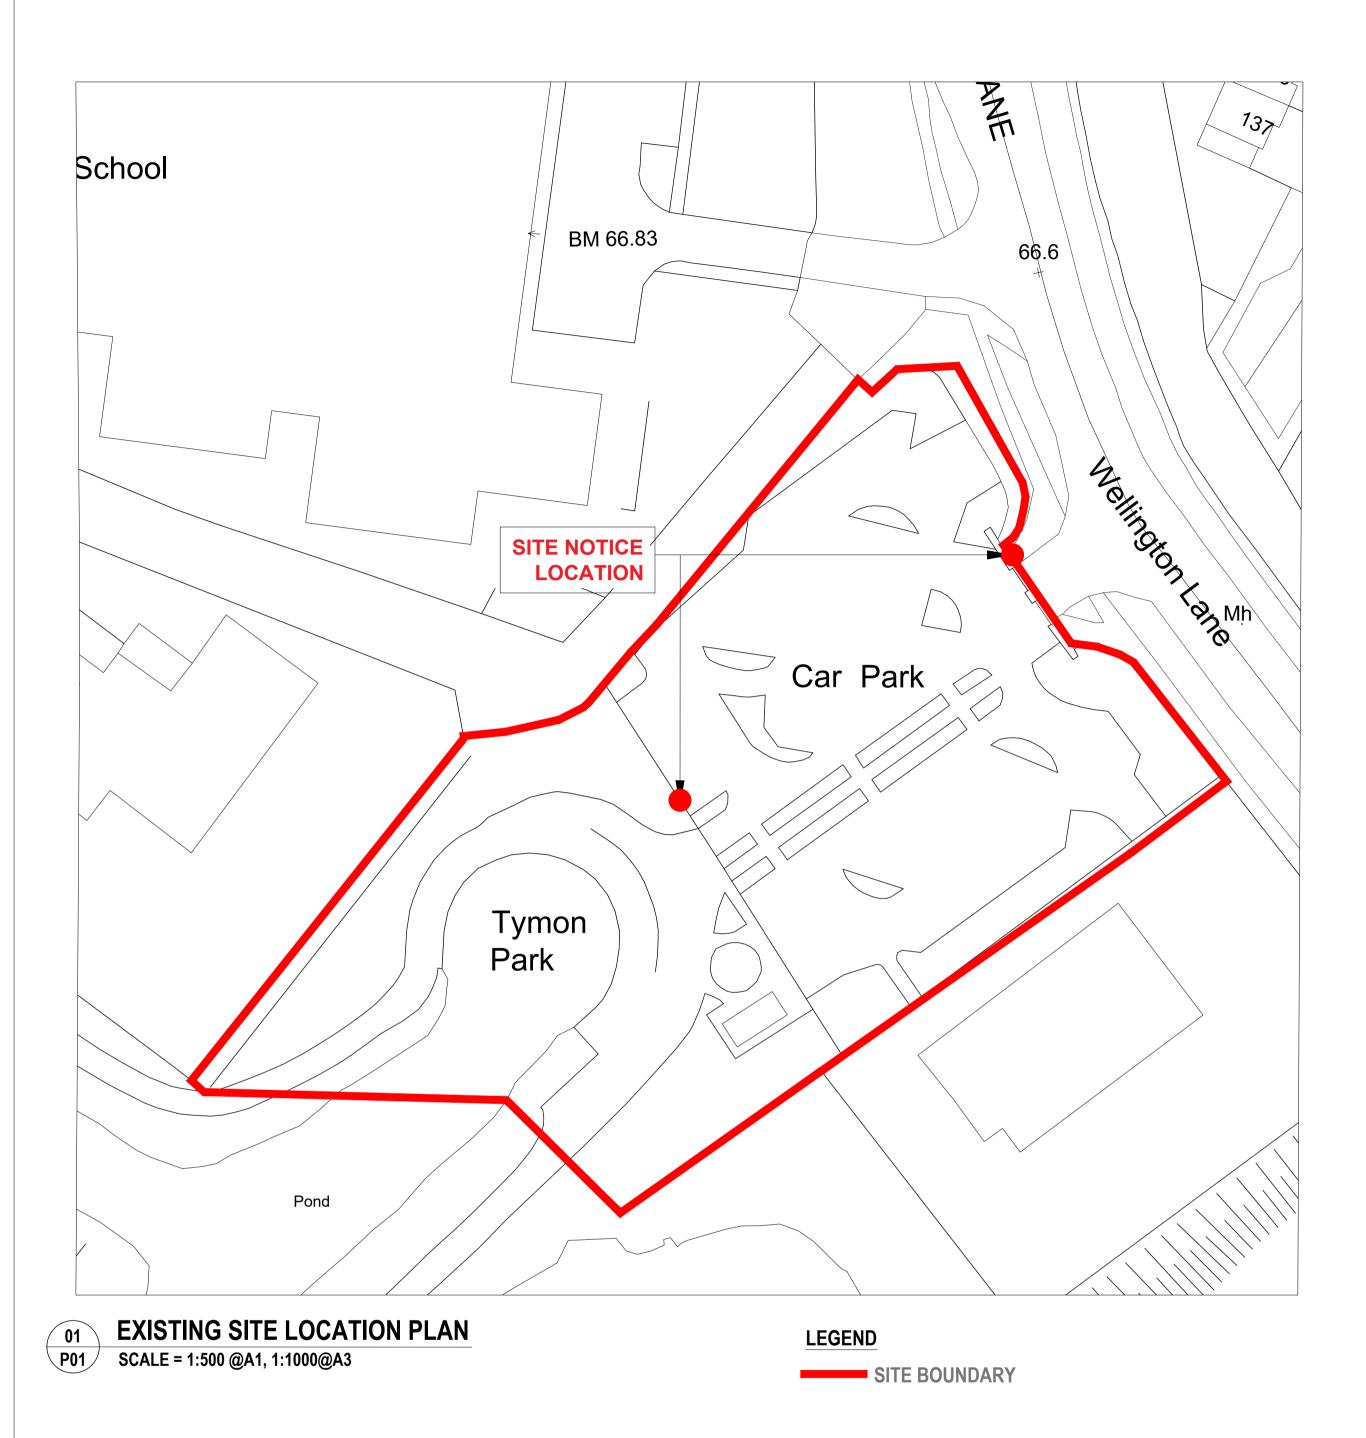



**AERIAL VIEW LOCATION PLAN** SCALE = 1:500 @A1, 1:1000@A3

**LEGEND** PART 8 SITE BOUNDARY

EXTENT OF PROPOSED **BUILDING AND TERRACE** 





VIEW 2







VIEW 5 VIEW 3 VIEW 4





VIEW 1