



VIEW OF SITE FROM CAR PARK



VIEW OF SITE FROM PARK/ SOUTH




VIEW OF SITE FROM PARK/ WEST



VIEW OF SITE FROM REAR/ NORTH  
SITE CONTEXT IMAGES

05  
P04

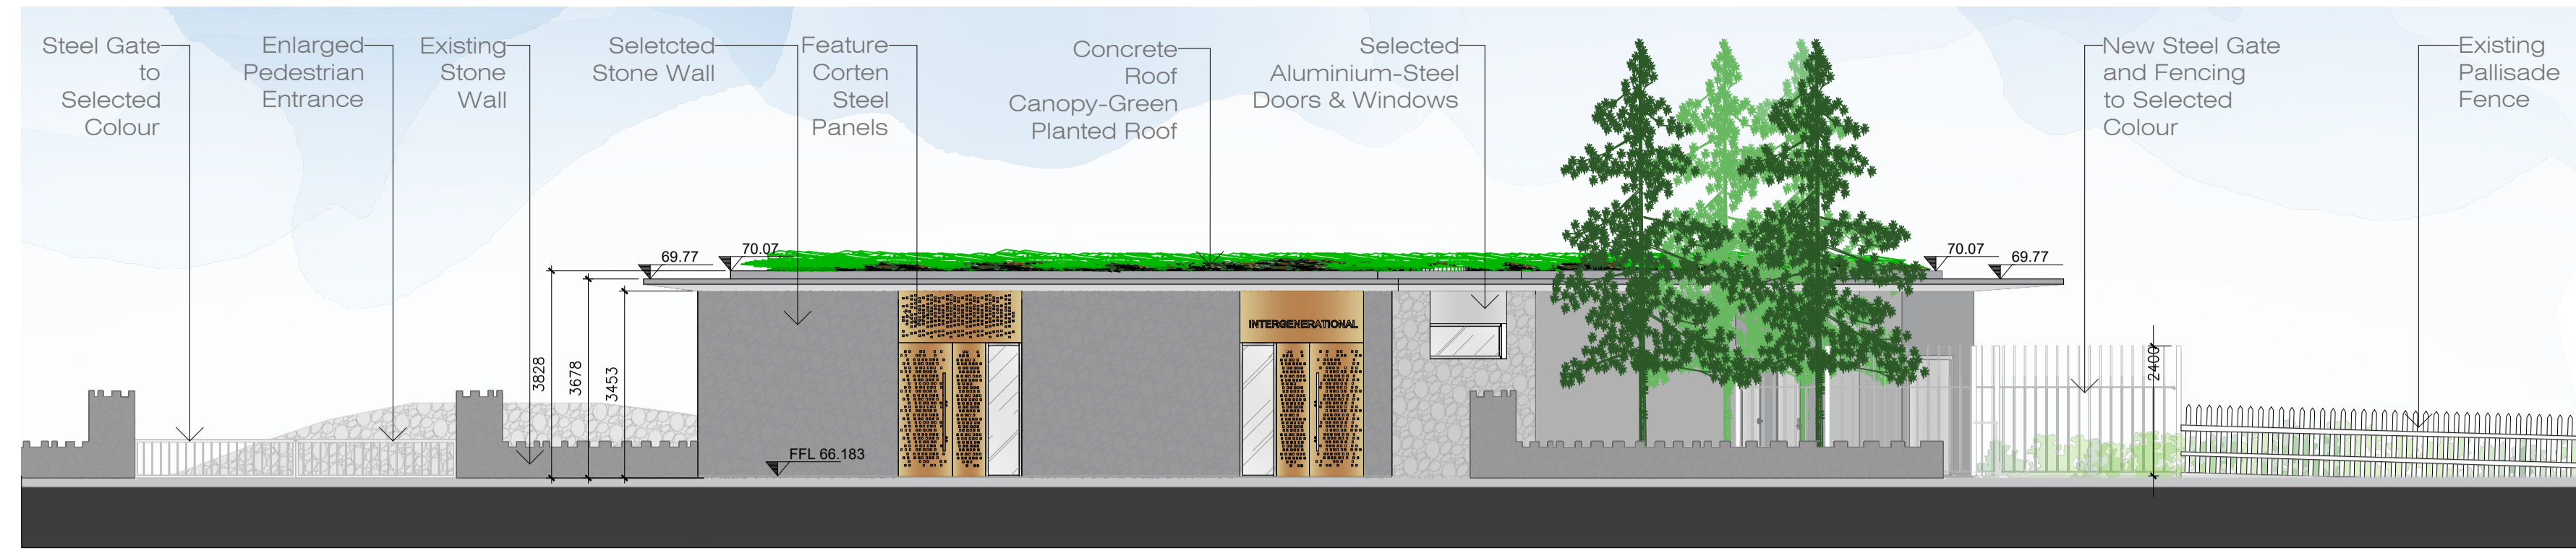


01  
P04  
**CAR PARK / EAST  
PROPOSED ELEVATION 01**  
SCALE = 1:100 @A1



02  
P04  
**PARK / SOUTH  
PROPOSED ELEVATION 02**  
SCALE = 1:100 @A1



03  
P04  
**PARK / WEST  
PROPOSED ELEVATION 03**  
SCALE = 1:100 @A1

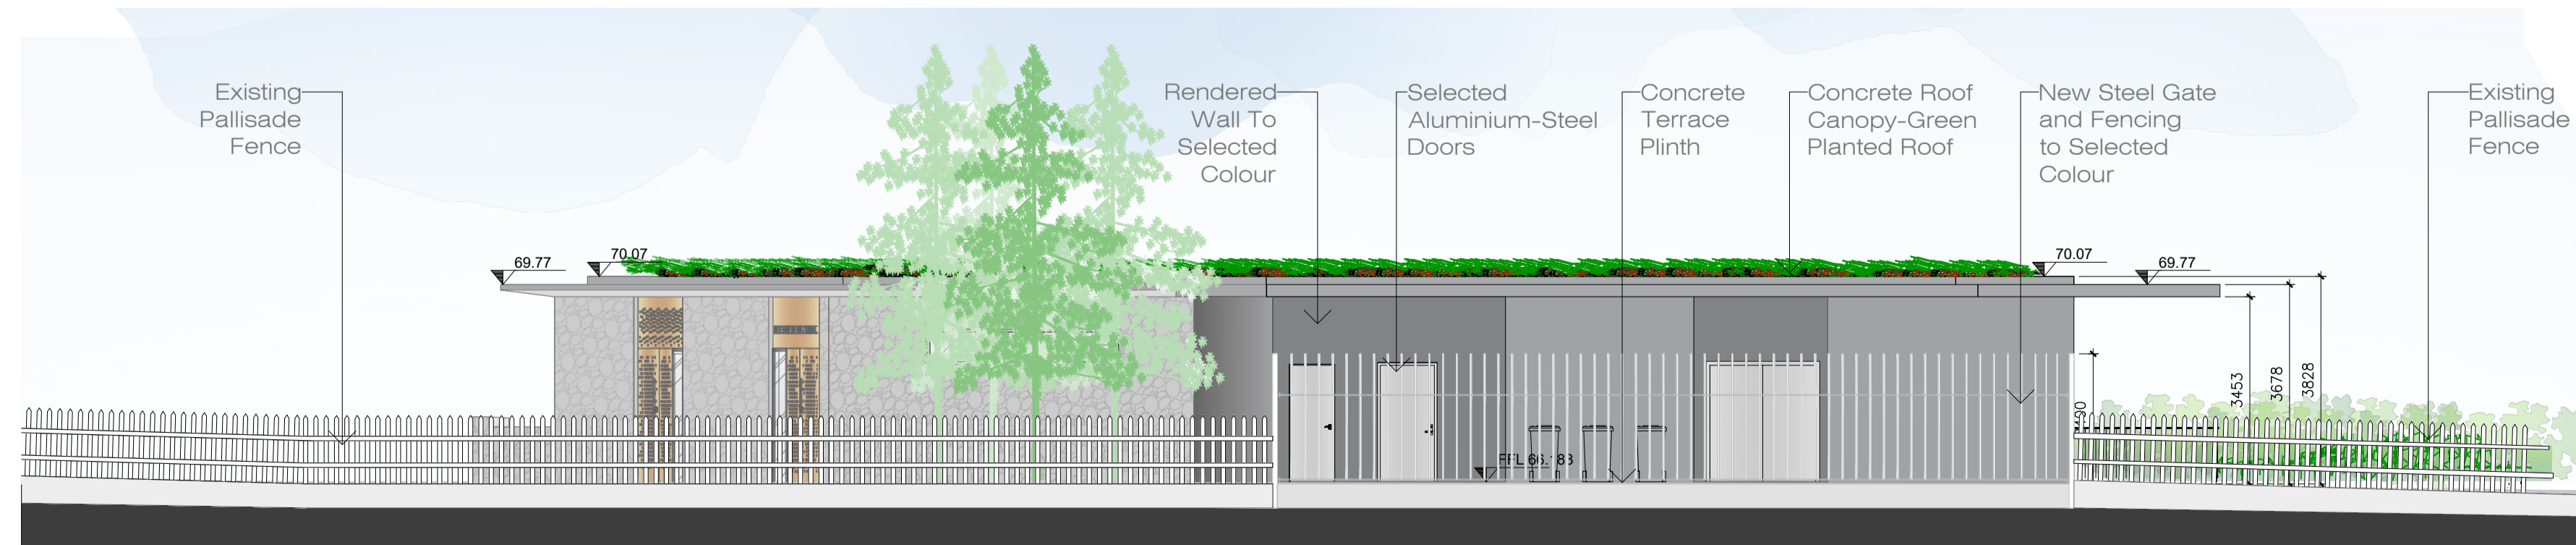

04  
P04  
**REAR / NORTH  
PROPOSED ELEVATION 04**  
SCALE = 1:100 @A1