


01 **PROPOSED SECTION A**
 P05 SCALE = 1:100 @A1, 1:200@A3

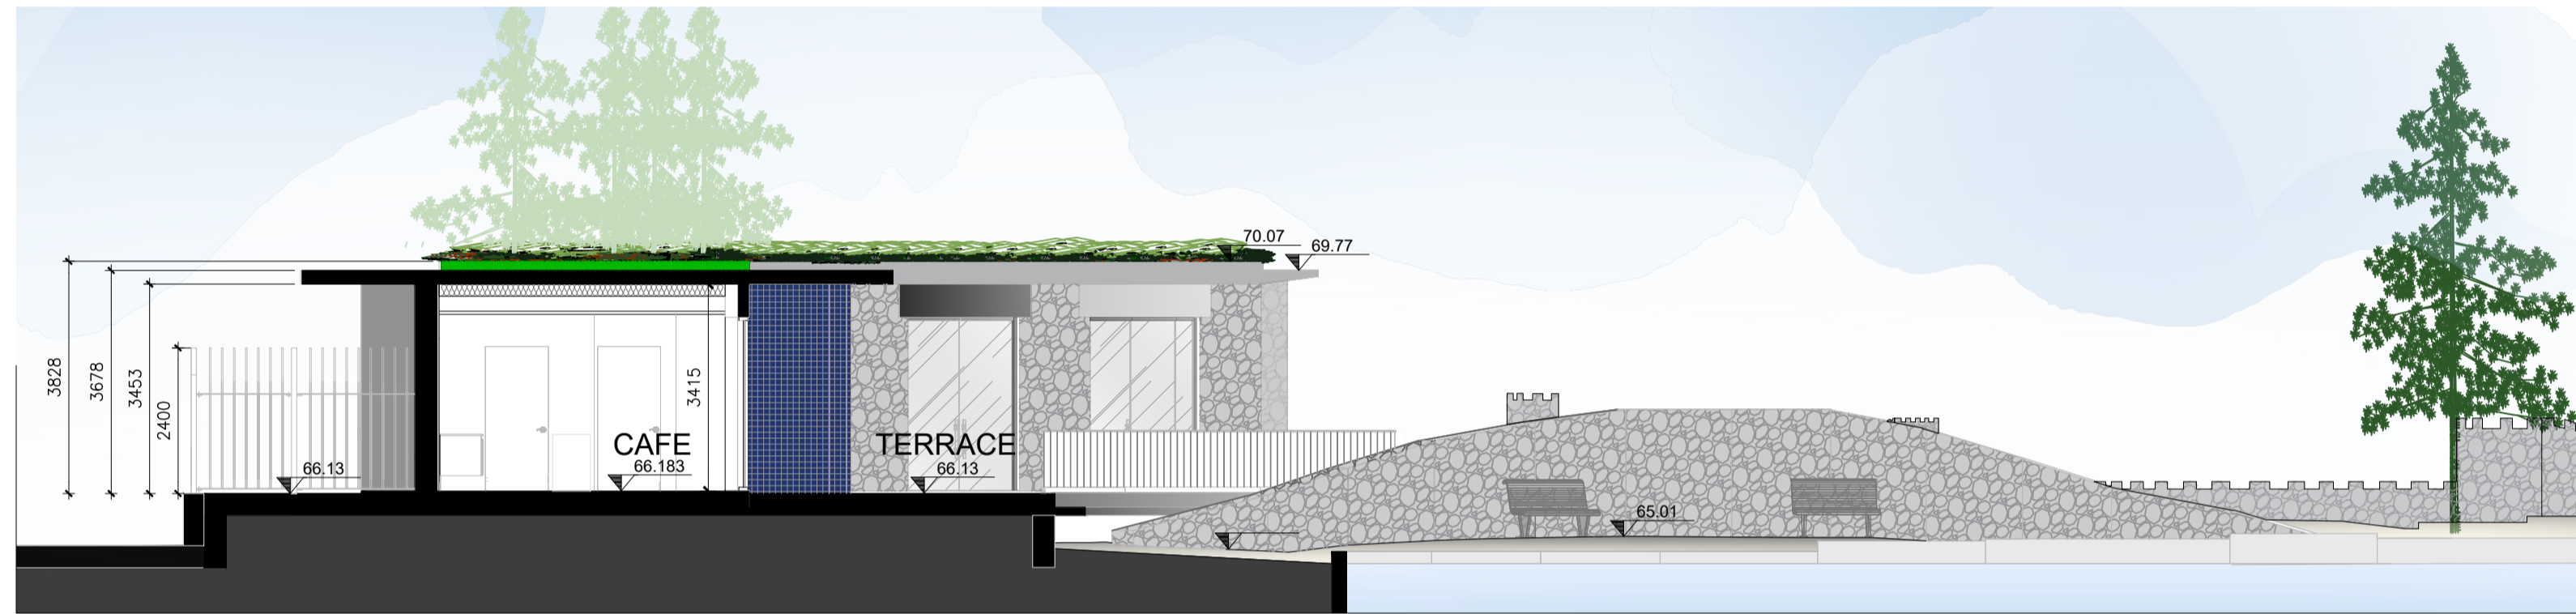

02 **PROPOSED SECTION B**
 P05 SCALE = 1:100 @A1, 1:200@A3



03 **EXISTING SITE SECTION / ELEVATION C**
 P05 SCALE = 1:200 @A1, 1: @A3



04 **PROPOSED SITE SECTION / ELEVATION C**
 P05 SCALE = 1:200 @A1, 1: @A3