






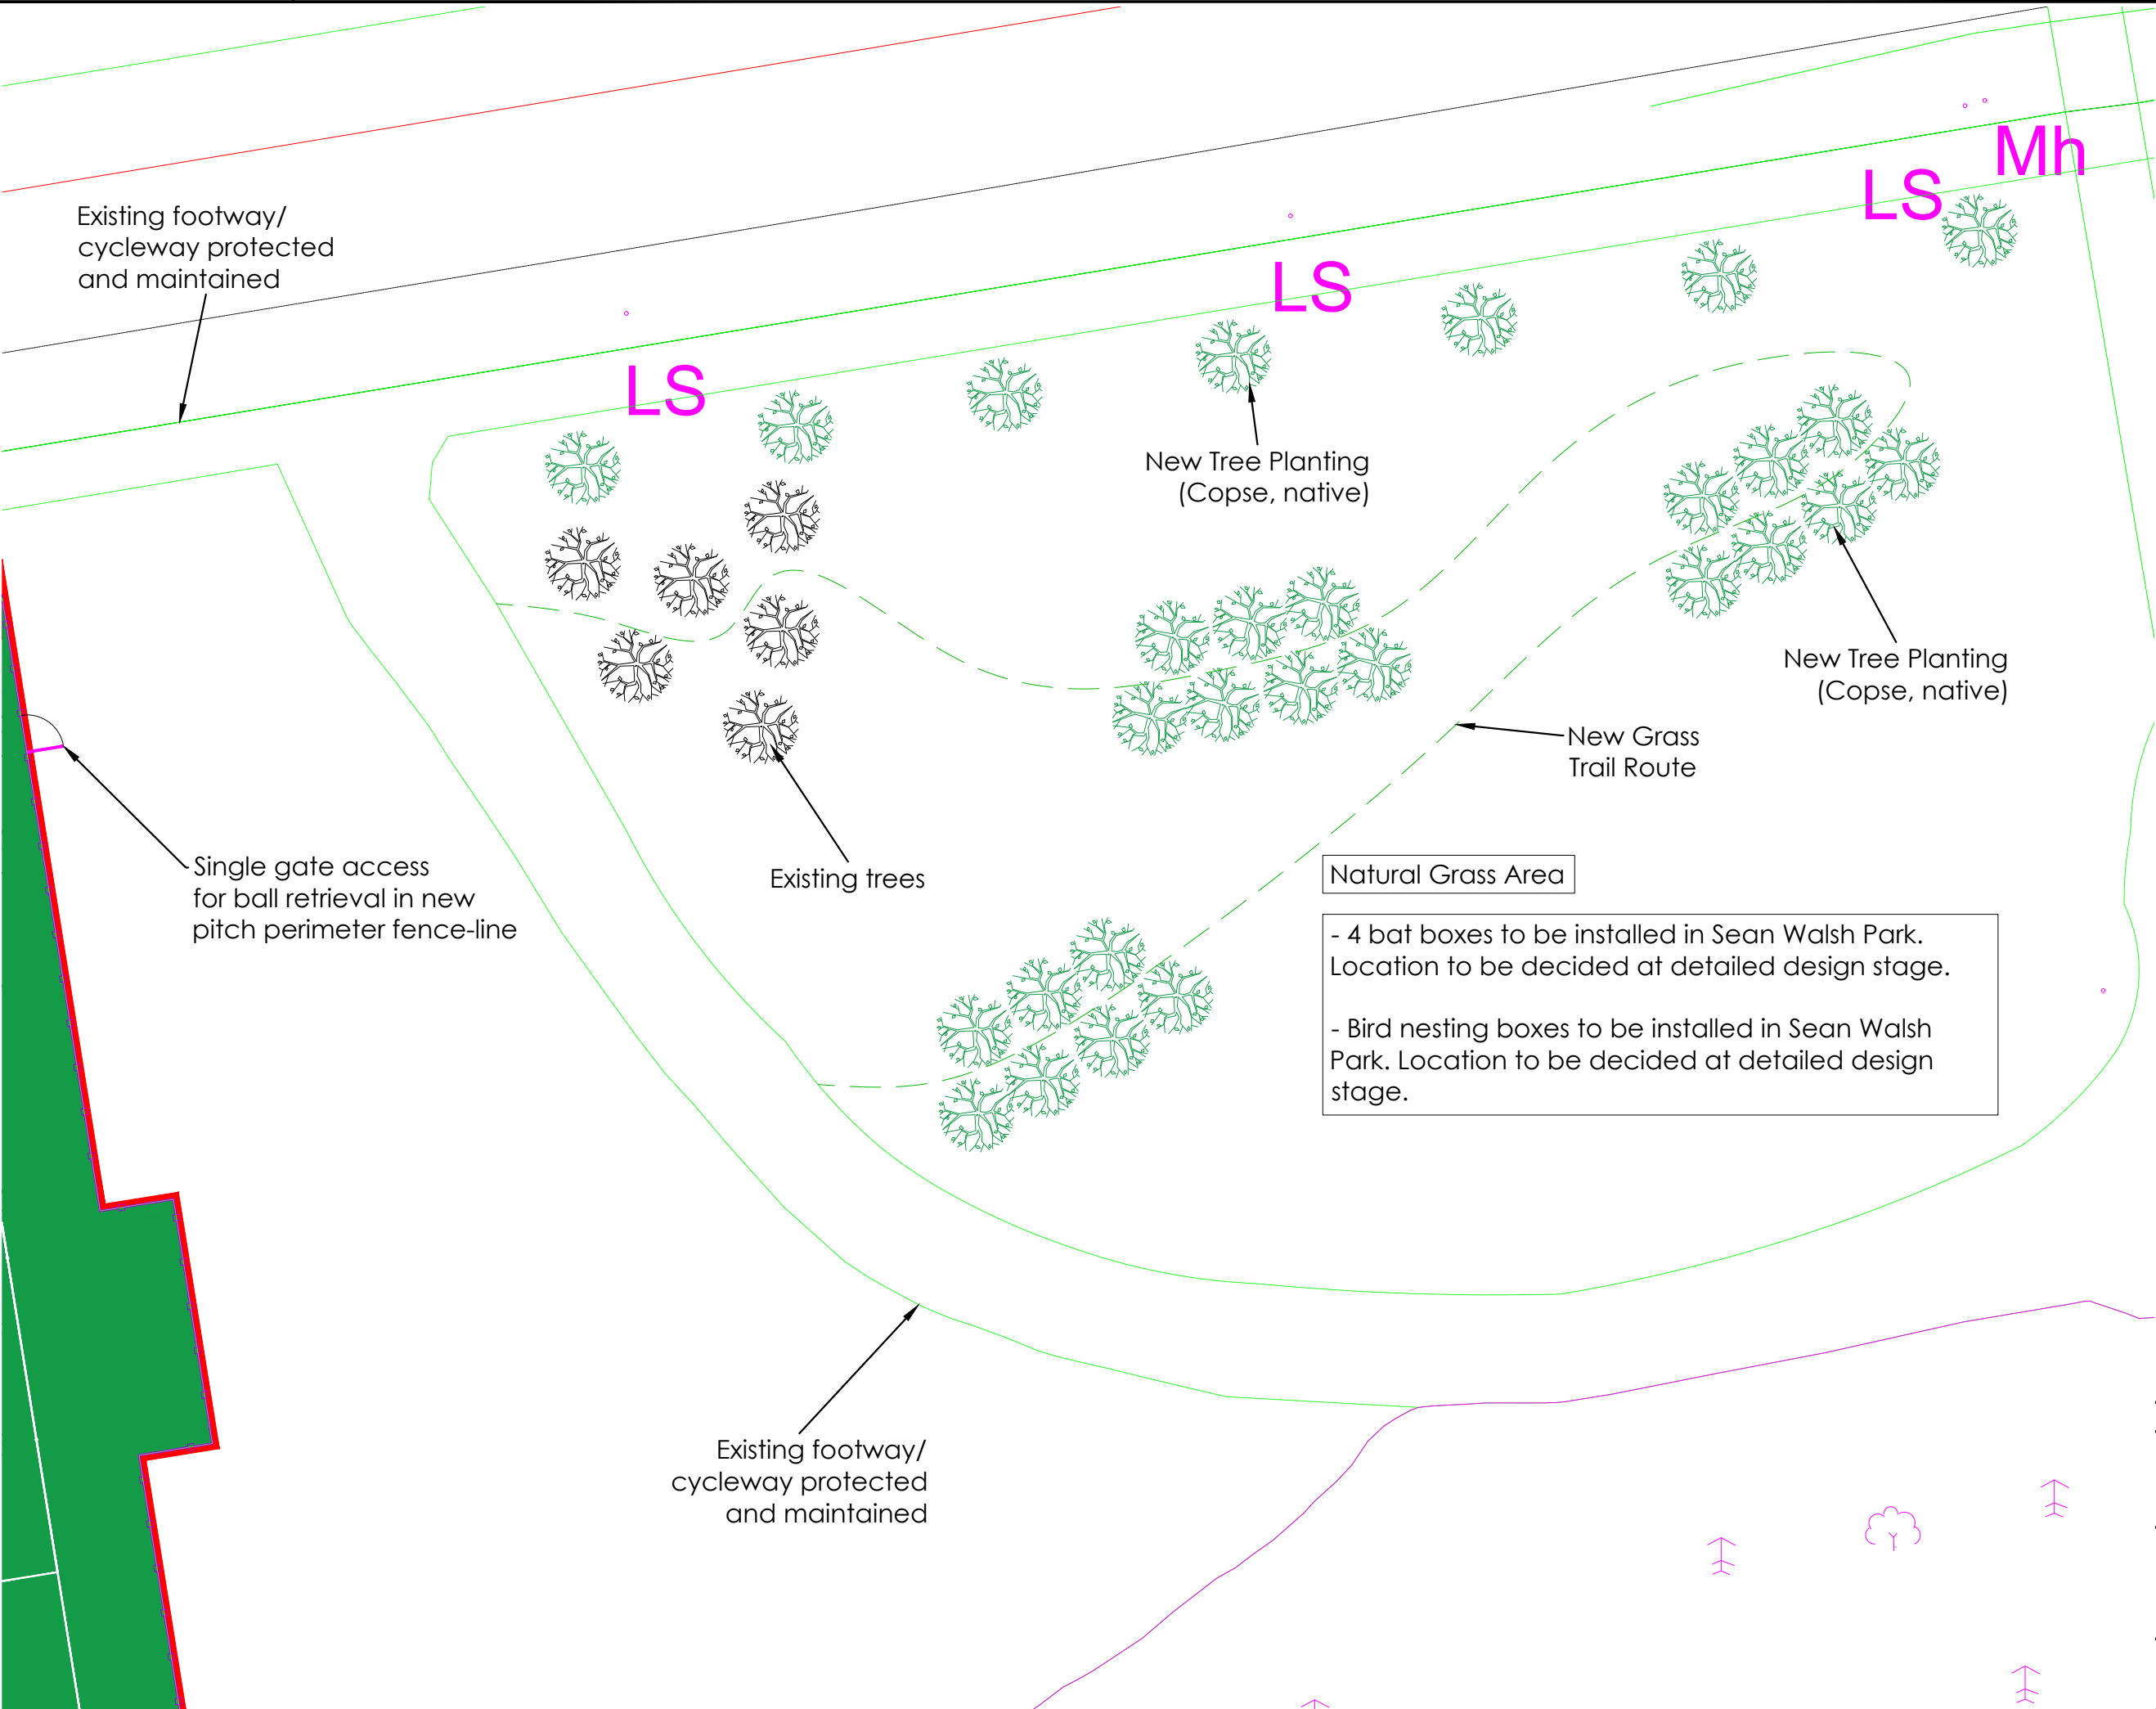


**NOTES**  
 It is the contractor's responsibility to check design levels and sizes for compliance. Any discrepancies or errors to be identified to the design team.

- KEY**
-  Site Boundary
  -  New Synthetic turf
  -  New 5.0m high perimeter fencing
  -  Gate
  -  Existing Road/ Footpath
  -  Existing Trees
  -  New Trees (copse, native)



Existing footway/  
cycleway protected  
and maintained

LS

LS

LS Mh

New Tree Planting  
(Copse, native)

New Tree Planting  
(Copse, native)

New Grass  
Trail Route

Existing trees

Natural Grass Area

- 4 bat boxes to be installed in Sean Walsh Park.  
Location to be decided at detailed design stage.

- Bird nesting boxes to be installed in Sean Walsh  
Park. Location to be decided at detailed design  
stage.


Single gate access  
for ball retrieval in new  
pitch perimeter fence-line

Existing footway/  
cycleway protected  
and maintained

REVISION	DETAILS	BY	DATE	CHECKED

 info@sportslabsconsult.com

TALLAGHT 3G  
LANDSCAPING PLAN  
NEW 3G PITCH

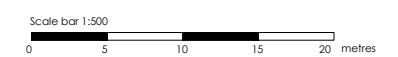

Date: 05/2021 Scale: 1:250 @ A3	Job No. 2936	Drawn by: FG Checked by: DD
------------------------------------	--------------	--------------------------------